




DETAIL 1 - EAST ELEVATION F₅(N)

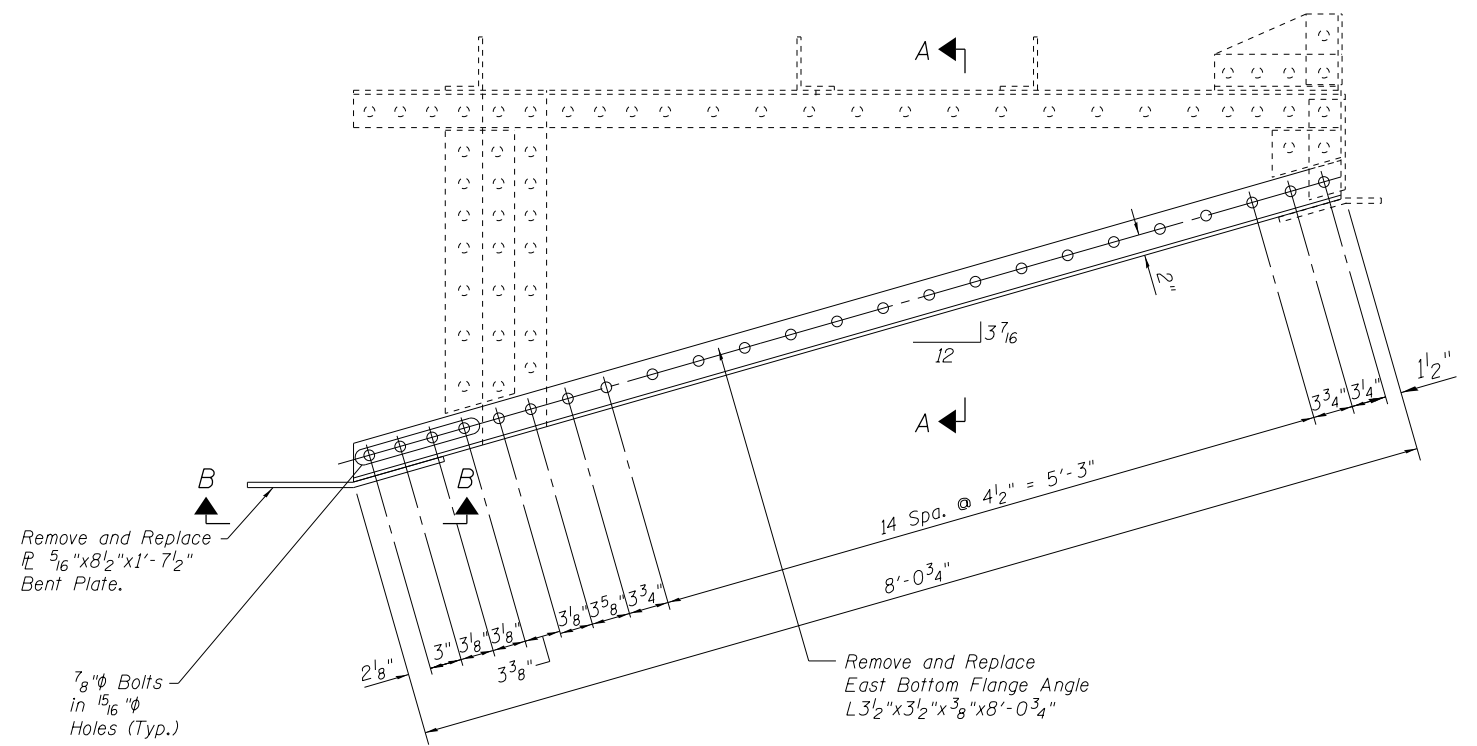


DETAIL 2 - EAST ELEVATION F₃(N)
F₄(S) & F₅(S), Opp. Hand

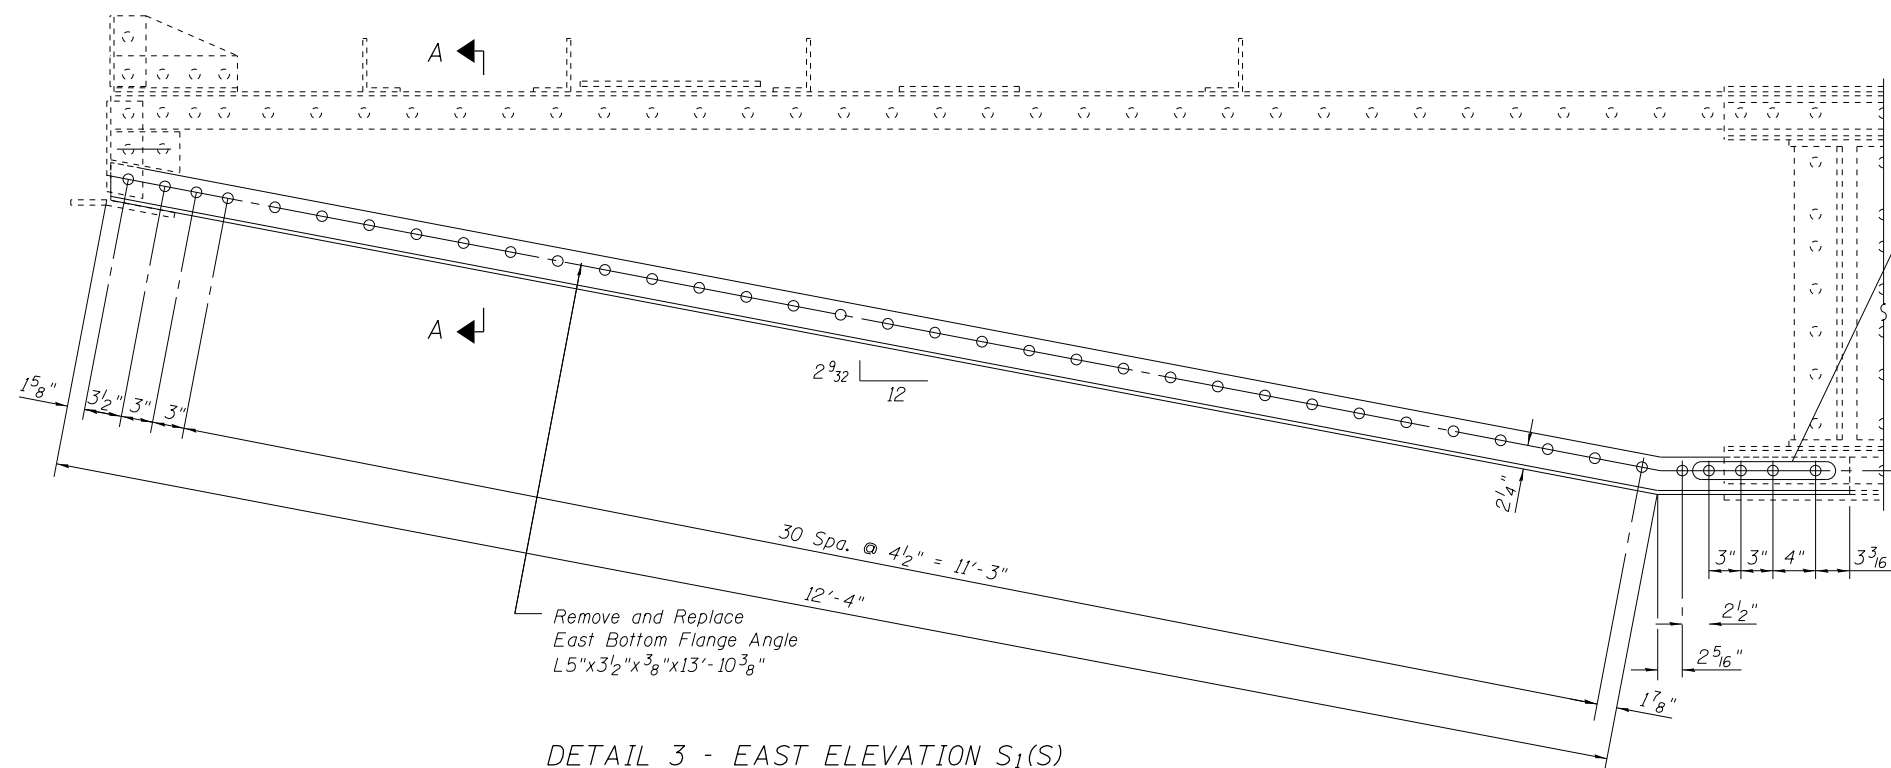

DETAIL 3 - EAST ELEVATION S₁(S)

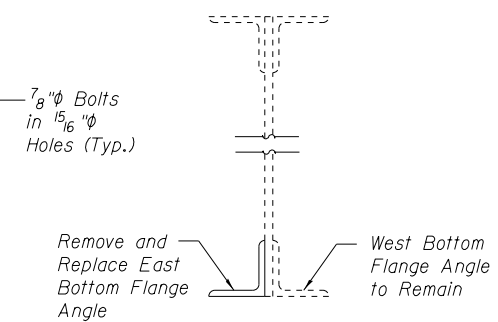

SECTION A-A

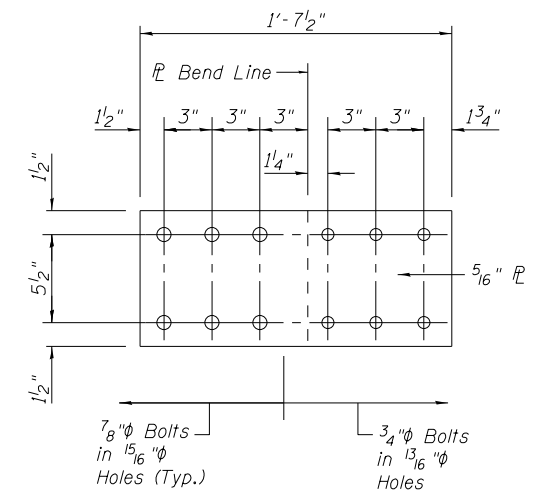

SECTION B-B

BILL OF MATERIAL

ITEM	UNIT	Quantity
Structural Steel Repair	Pound	550

FILE NAME =	USER NAME =	DESIGNED - JMS	REVISED -
		CHECKED - JMH	REVISED -
	PLOT SCALE =	DRAWN - PRH	REVISED -
	PLOT DATE =	CHECKED - JMH	REVISED -

STATE OF ILLINOIS
DEPARTMENT OF TRANSPORTATION

BASCULE FRAMING REPAIR DETAILS
STRUCTURE NO. 099-0101

SHEET NO. 56 OF 56 SHEETS

F.A.P. RTE.	SECTION	COUNTY	TOTAL SHEETS	SHEET NO.
607	2011-065-BR	WILL	33	13
			CONTRACT NO. 60P84	
ILLINOIS FED. AID PROJECT				