


DATE	
BY	
NO.	
AREAS CHECKED	
AREAS NOT CHECKED	
DATE	
BY	
NO.	
AREAS CHECKED	
AREAS NOT CHECKED	


DATE	
BY	
NO.	
AREAS CHECKED	
AREAS NOT CHECKED	
DATE	
BY	
NO.	
AREAS CHECKED	
AREAS NOT CHECKED	

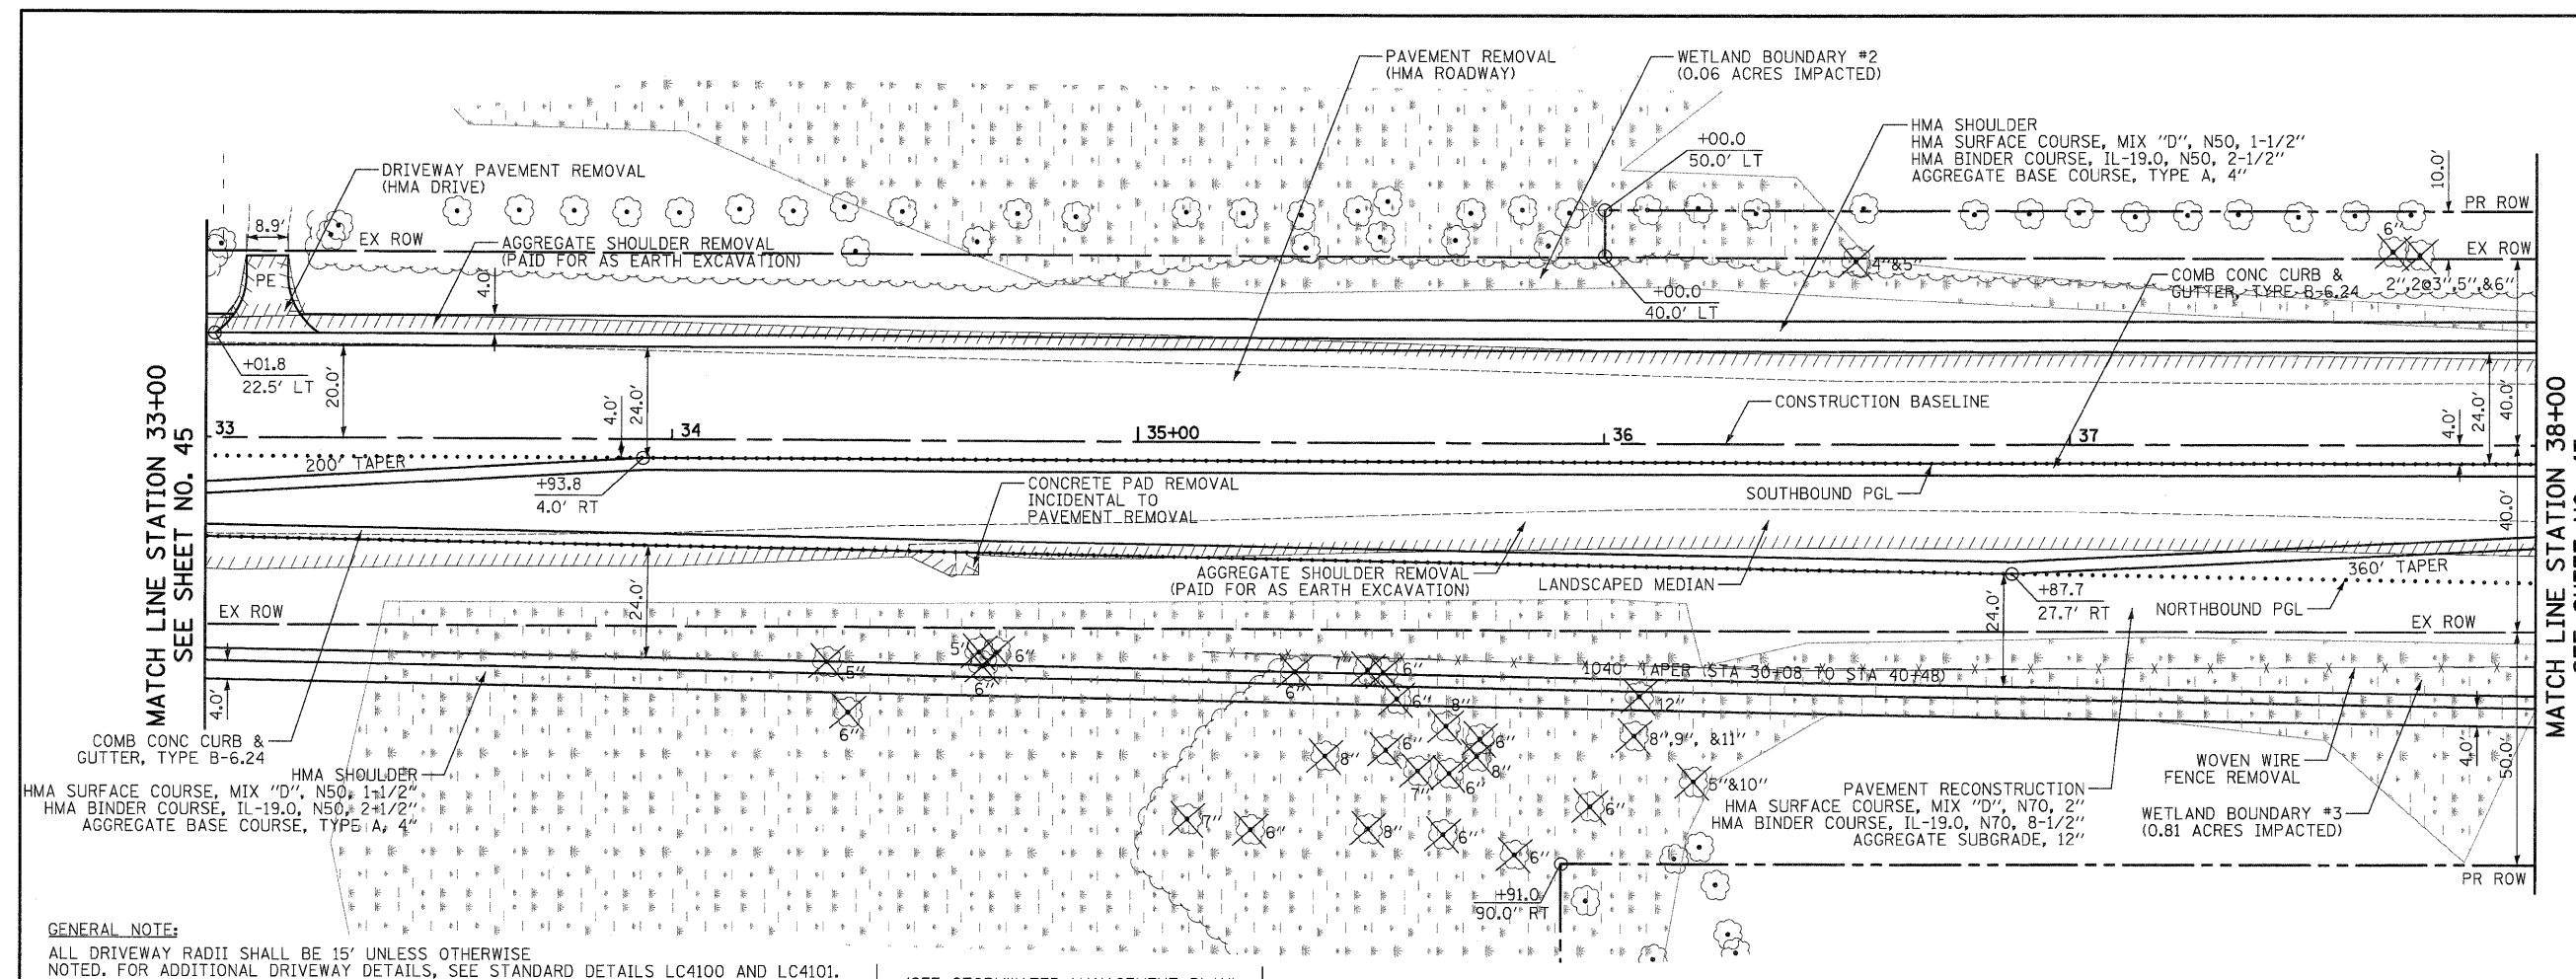

GENERAL NOTE:
 ALL DRIVEWAY RADII SHALL BE 15' UNLESS OTHERWISE NOTED. FOR ADDITIONAL DRIVEWAY DETAILS, SEE STANDARD DETAILS LC4100 AND LC4101.

(SEE STORMWATER MANAGEMENT PLAN)

QUENTIN ROAD

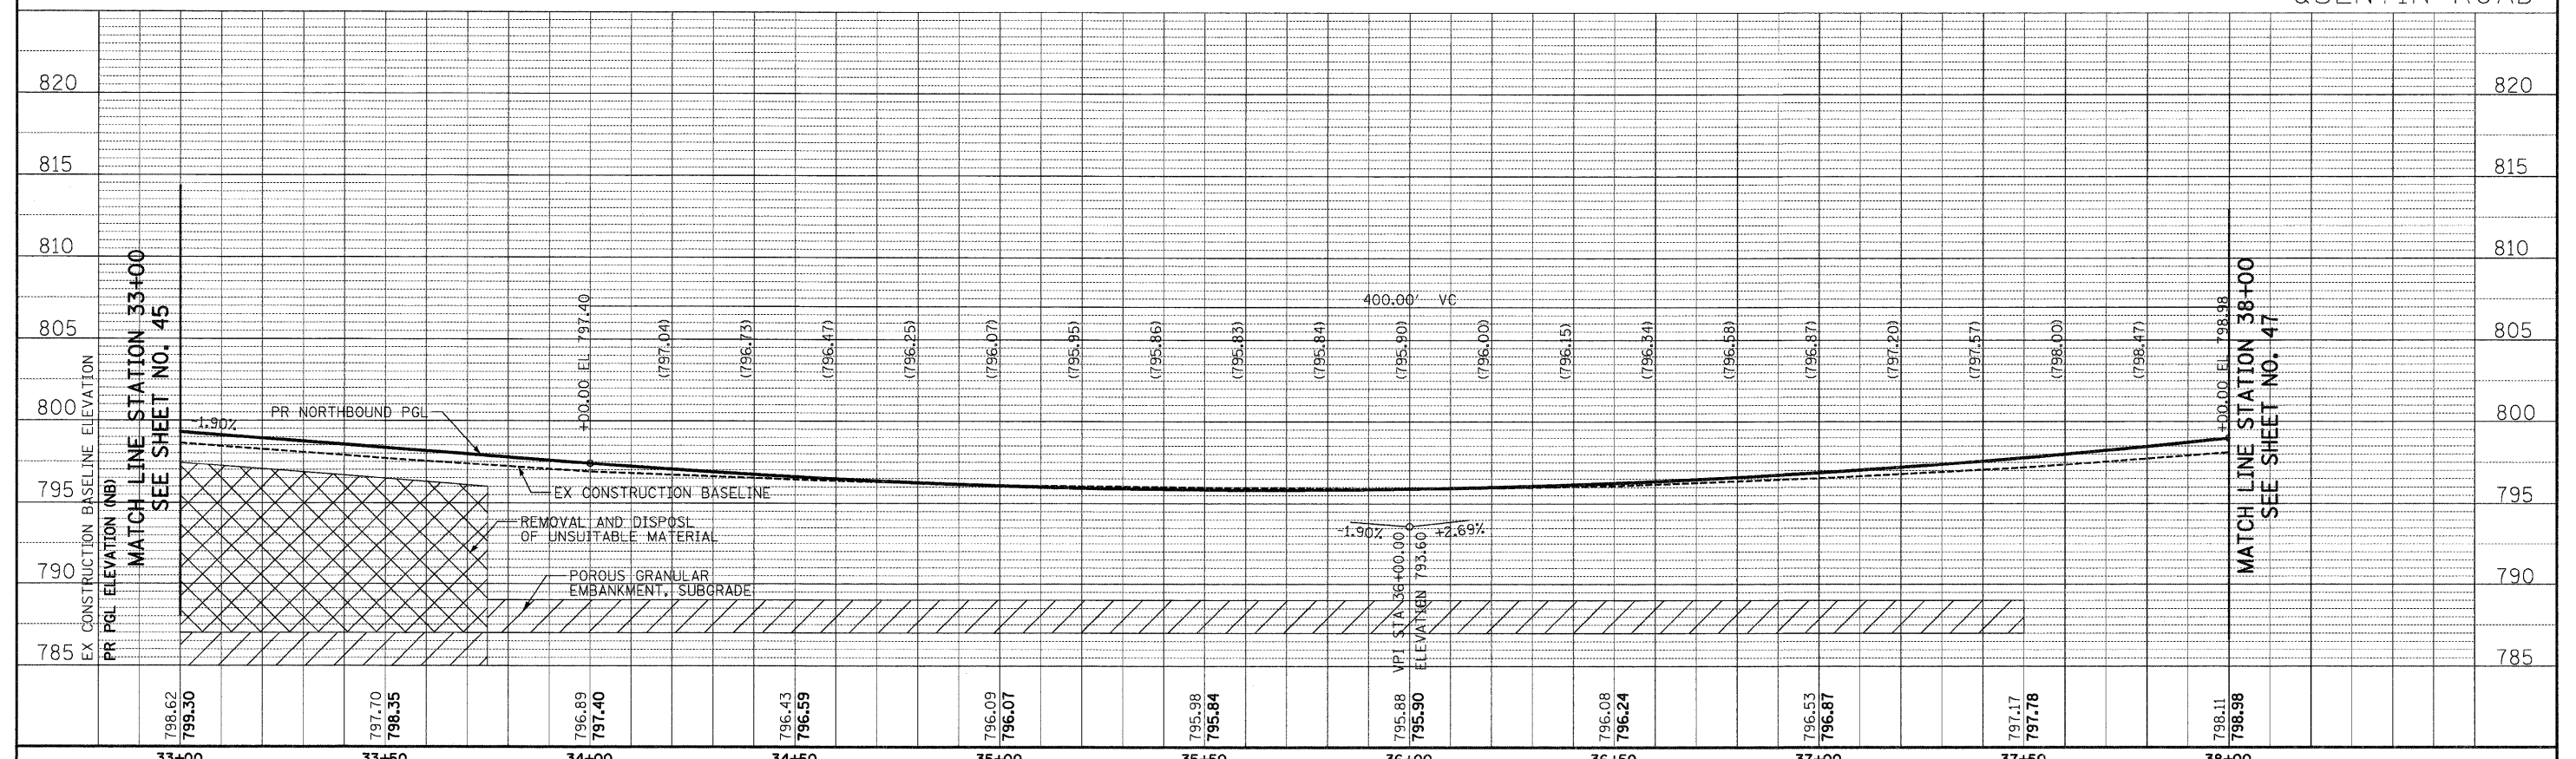

798.62 799.30	797.70 798.35	796.89 797.40	796.43 796.59	796.09 796.07	795.98 795.84	795.88 795.90	796.08 796.24	796.53 796.87	797.17 797.78	798.11 798.98
33+00	33+50	34+00	34+50	35+00	35+50	36+00	36+50	37+00	37+50	38+00

CIVILTECH
 450 E Devon Ave, Suite 300
 Itasca, Illinois 60143
 Tel: 630.773.3900 Fax: 630.773.3975
 www.civiltechinc.com

DESIGNED - JRR	REVISED -
DRAWN - JRR	REVISED -
CHECKED - RTM	REVISED -
DATE - 10/24/2011	REVISED -

STATE OF ILLINOIS
 DEPARTMENT OF TRANSPORTATION



PLAN AND PROFILE

SHEET NO. 4 OF 13 SHEETS STA. 33+00 TO STA. 38+00

F.A.U. RTE.	SECTION	COUNTY	TOTAL SHEETS	SHEET NO.
364	02-00051-08-WR	LAKE	188	46
CONTRACT NO. 63649				
FED. ROAD DIST. NO. 1 ILLINOIS FED. AID PROJECT				