


DATE	
BY	
FINAL SURVEY	
PLOTTED	
DATE	
NOTE BOOK	
NO.	

DATE	
BY	
ORIGINAL SURVEY	
PLOTTED	
DATE	
NOTE BOOK	
NO.	

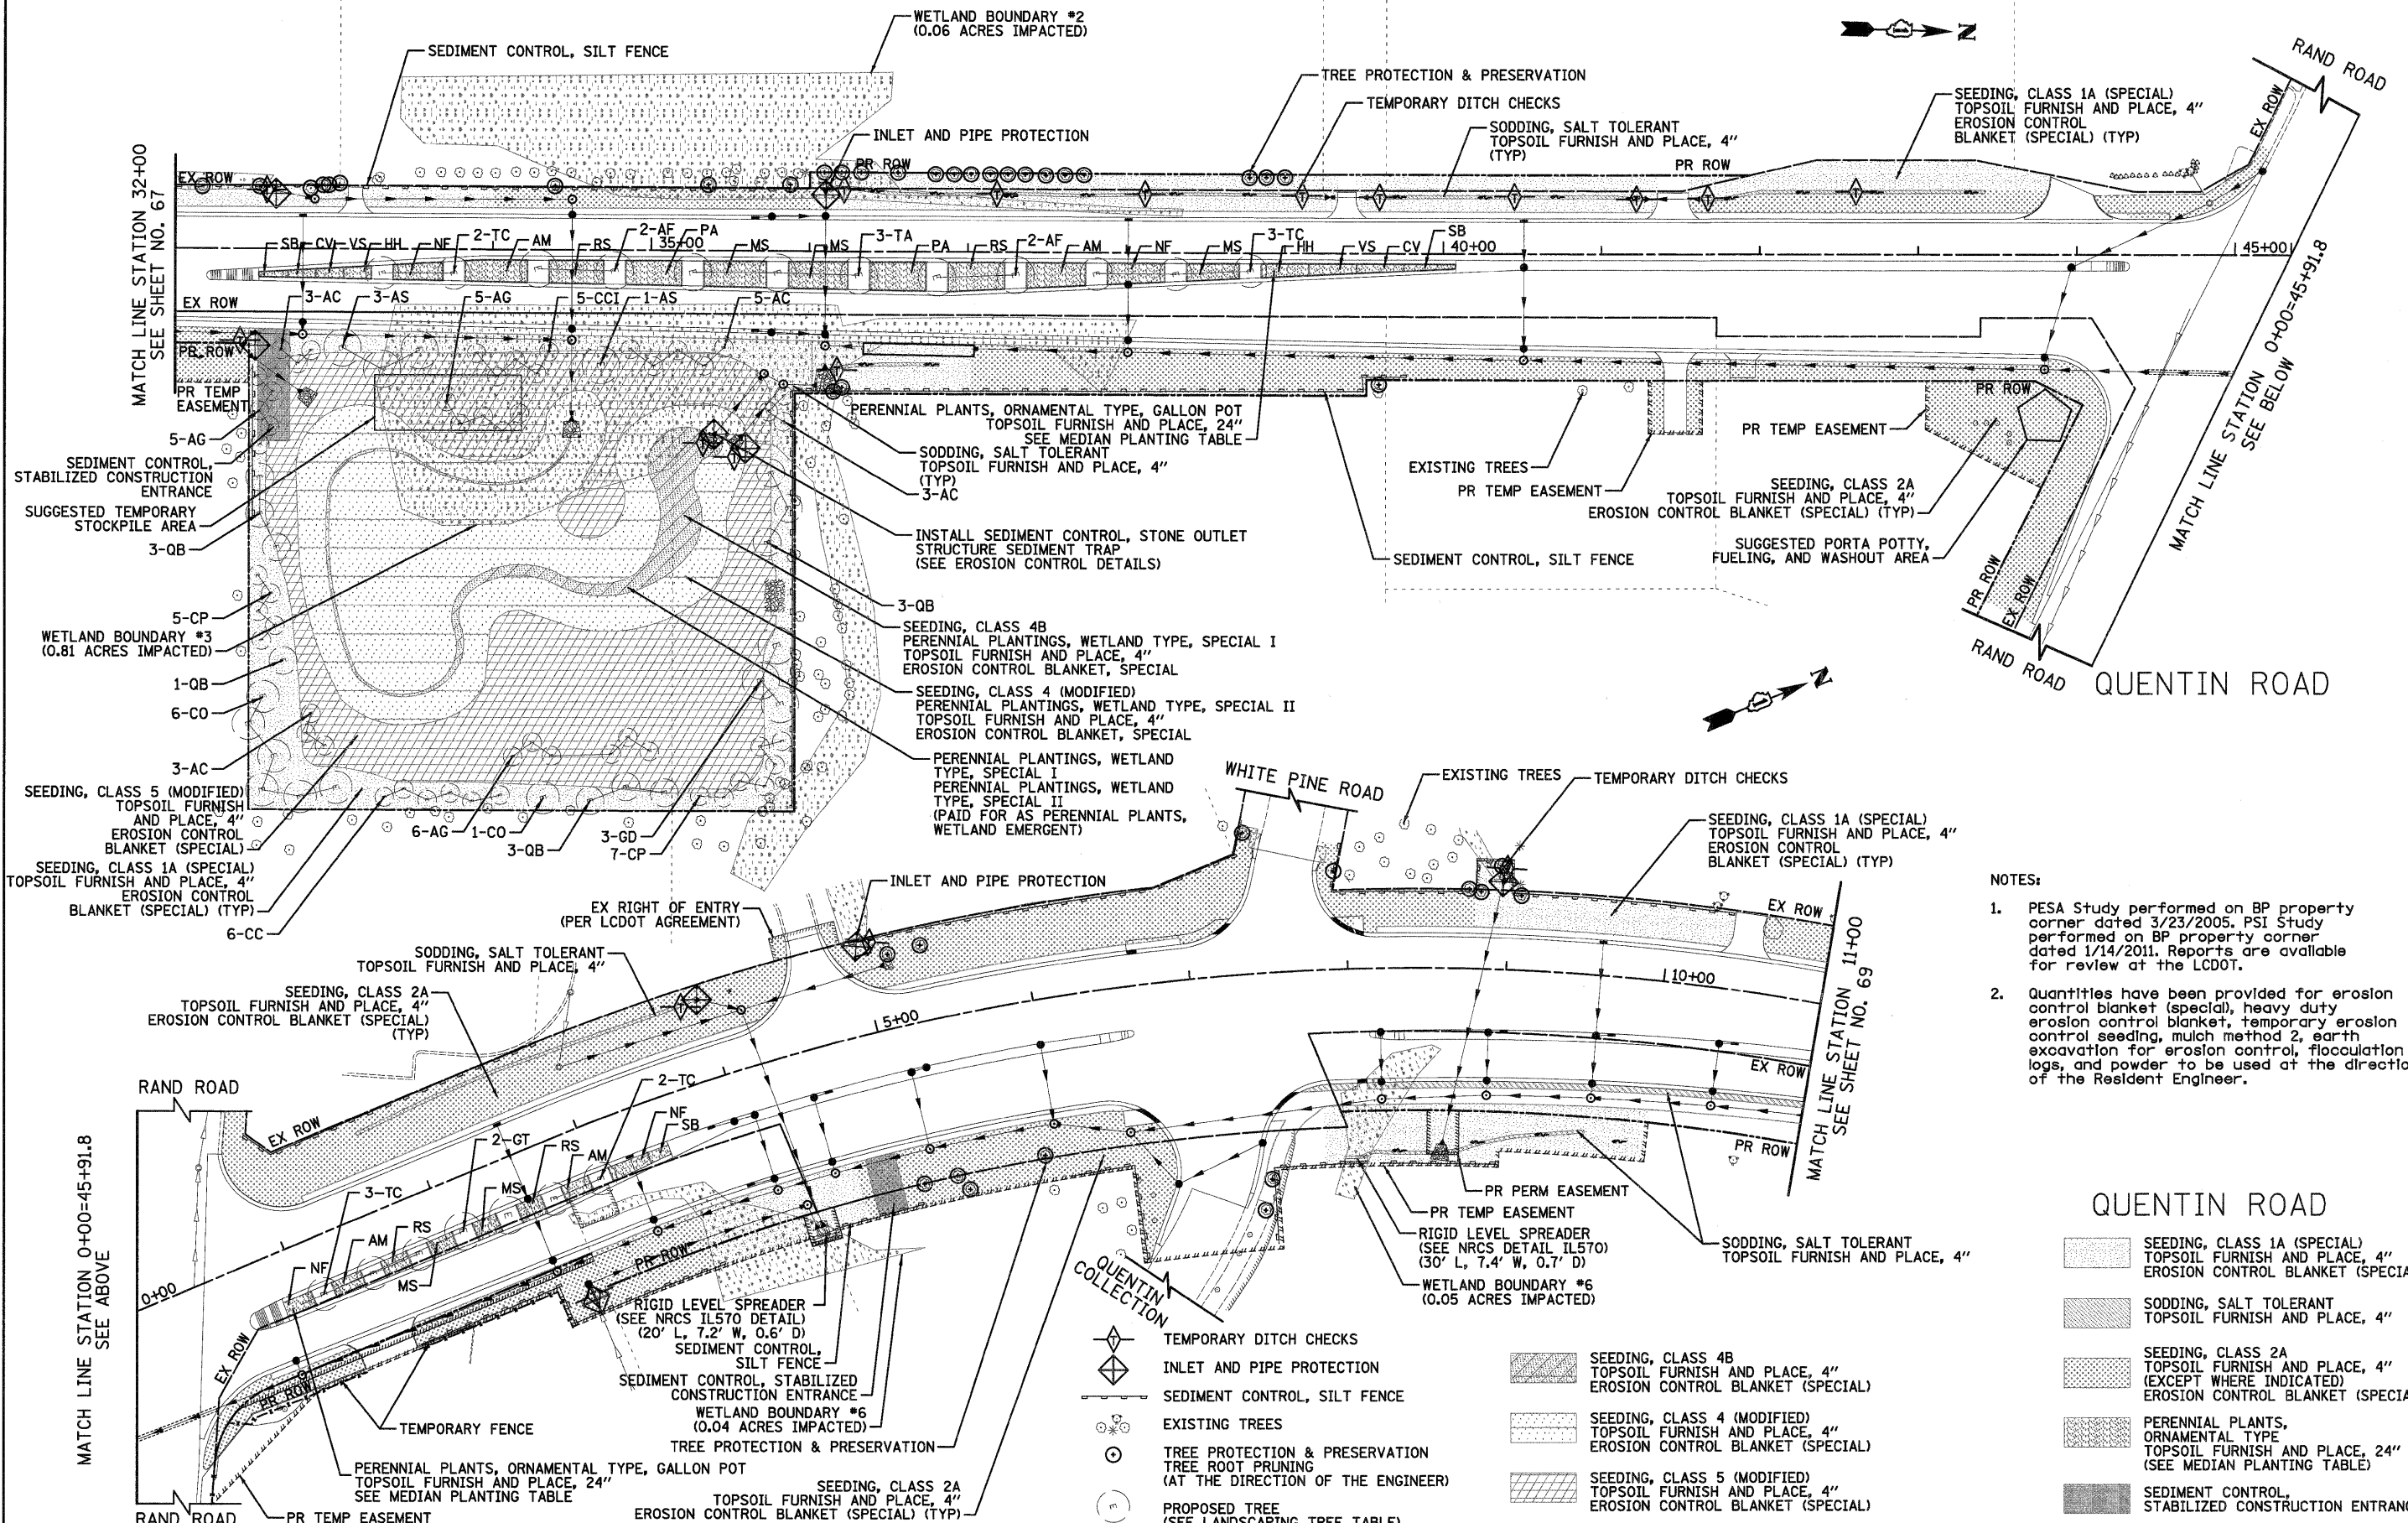

- NOTES:
1. PESA Study performed on BP property corner dated 3/23/2005. PSI Study performed on BP property corner dated 1/14/2011. Reports are available for review at the LCDOT.
  2. Quantities have been provided for erosion control blanket (special), heavy duty erosion control blanket, temporary erosion control seeding, mulch method 2, earth excavation for erosion control, flocculation logs, and powder to be used at the direction of the Resident Engineer.

QUENTIN ROAD

[Pattern]	SEEDING, CLASS 1A (SPECIAL) TOPSOIL FURNISH AND PLACE, 4" EROSION CONTROL BLANKET (SPECIAL)
[Pattern]	SODDING, SALT TOLERANT TOPSOIL FURNISH AND PLACE, 4"
[Pattern]	SEEDING, CLASS 2A TOPSOIL FURNISH AND PLACE, 4" (EXCEPT WHERE INDICATED) EROSION CONTROL BLANKET (SPECIAL)
[Pattern]	PERENNIAL PLANTS, ORNAMENTAL TYPE TOPSOIL FURNISH AND PLACE, 24" (SEE MEDIAN PLANTING TABLE)
[Pattern]	SEDIMENT CONTROL, STABILIZED CONSTRUCTION ENTRANCE


- TEMPORARY DITCH CHECKS
- INLET AND PIPE PROTECTION
- SEDIMENT CONTROL, SILT FENCE
- EXISTING TREES
- TREE PROTECTION & PRESERVATION (AT THE DIRECTION OF THE ENGINEER)
- PROPOSED TREE (SEE LANDSCAPING TREE TABLE)

- SEEDING, CLASS 4B TOPSOIL FURNISH AND PLACE, 4" EROSION CONTROL BLANKET (SPECIAL)
- SEEDING, CLASS 4 (MODIFIED) TOPSOIL FURNISH AND PLACE, 4" EROSION CONTROL BLANKET (SPECIAL)
- SEEDING, CLASS 5 (MODIFIED) TOPSOIL FURNISH AND PLACE, 4" EROSION CONTROL BLANKET (SPECIAL)

**CIVILTECH**  
 450 E Devon Ave, Suite 300  
 Itasca, Illinois 60143  
 Tel: 630.773.3900 Fax: 630.773.3975  
 www.civiltechinc.com

DESIGNED - JRR	REVISED -
DRAWN - JRR	REVISED -
CHECKED - RTM	REVISED -
DATE - 10/24/2011	REVISED -

STATE OF ILLINOIS  
 DEPARTMENT OF TRANSPORTATION

 

**EROSION CONTROL & LANDSCAPING**

SHEET NO. 2 OF 5 SHEETS

F.A.U. RTE.	SECTION	COUNTY	TOTAL SHEETS	SHEET NO.
364	02-00051-08-WR	LAKE	188	68
CONTRACT NO. 63649				
FED. ROAD DIST. NO. 1 ILLINOIS FED. AID PROJECT				