
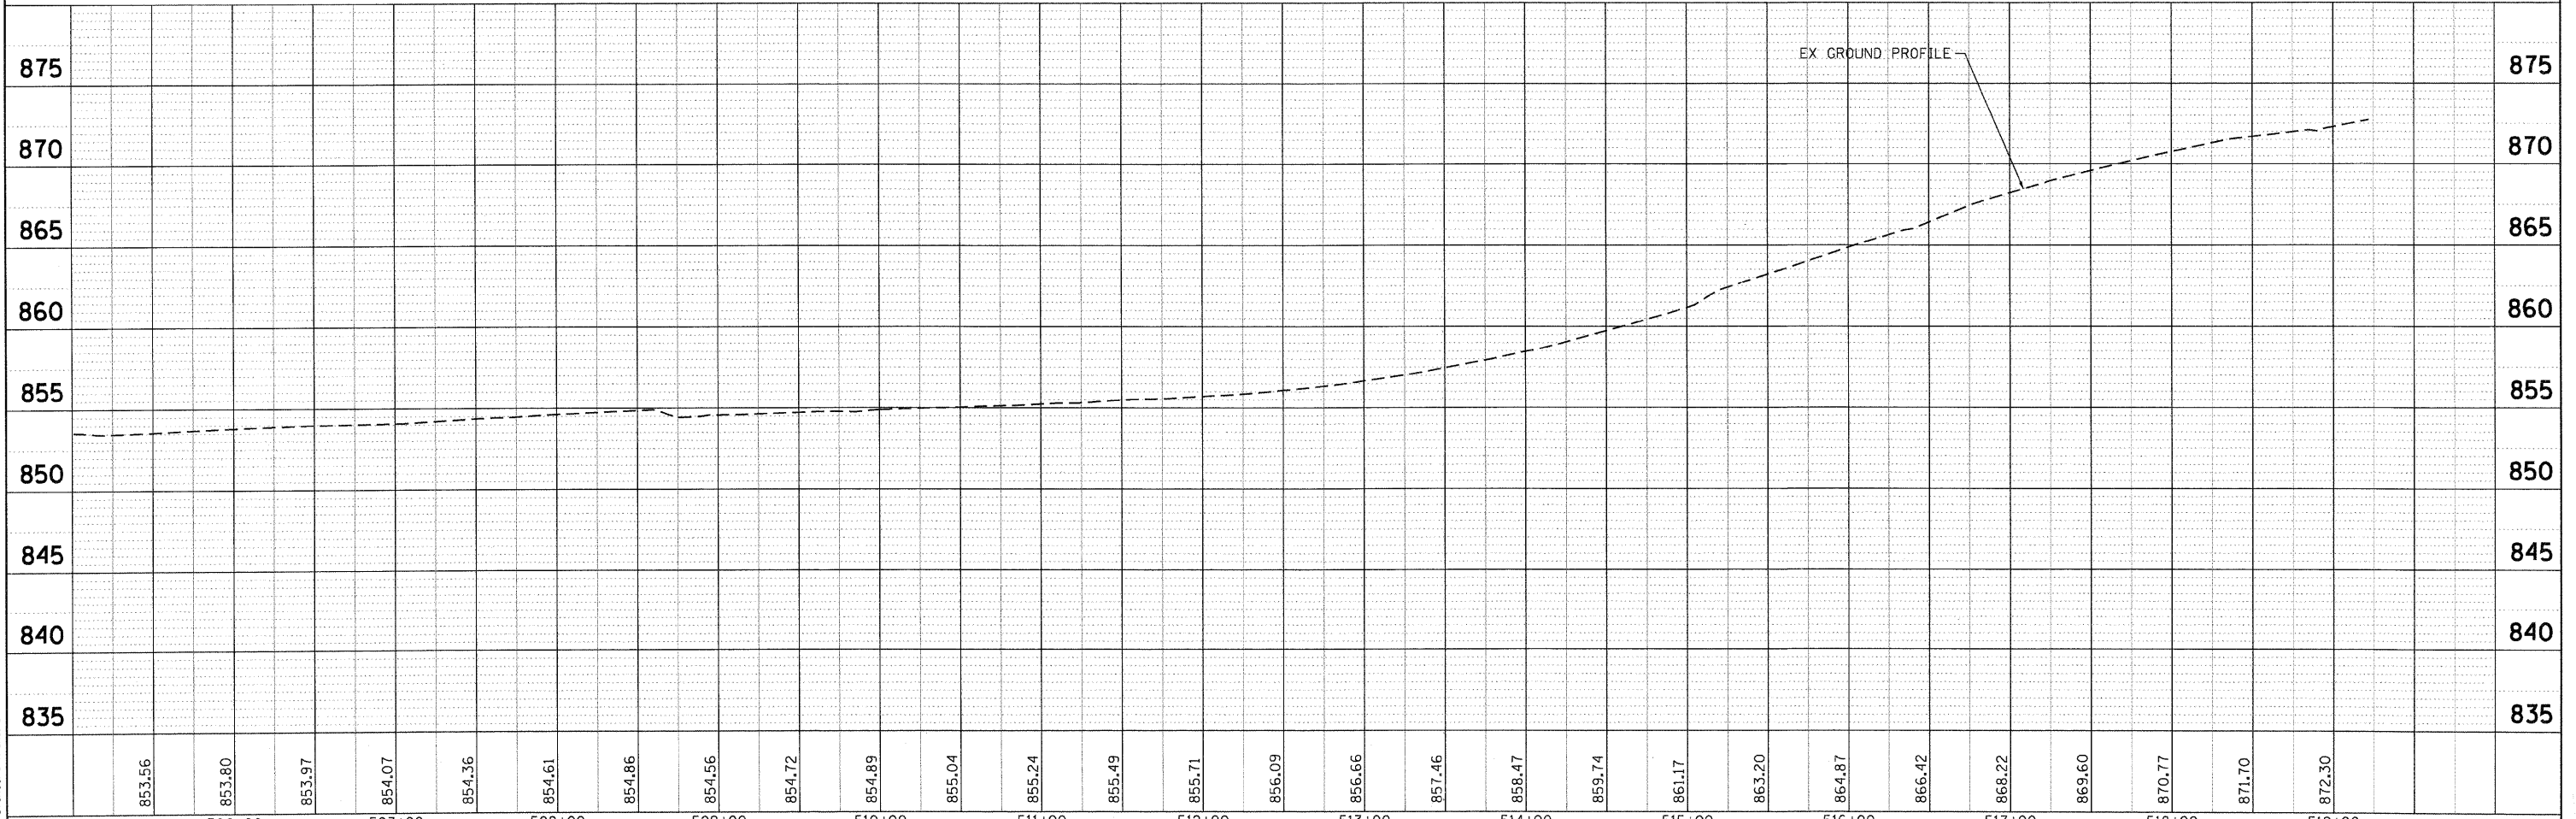


PLAN	REVIEWED	BY	DATE
	ALIGNED		
	CHECKED		
	NO. _____		
	ADD FILE NAME		

PROFILE	REVIEWED	BY	DATE
	GRADES CHECKED		
	PLOTTED		
	NO. _____		
	GROUP LINE NOTATIONS OK'D		

COMPANY NAME: HRGreen
 PROJECT CONTACT: 4/5/2012 5:06:30 PM
 CLIENT: 017-rnp-04.dgn
 FILE NAME: p04.dgn
 PLOT DRIVER: standard-trans.tbl
 PEN TABLE:

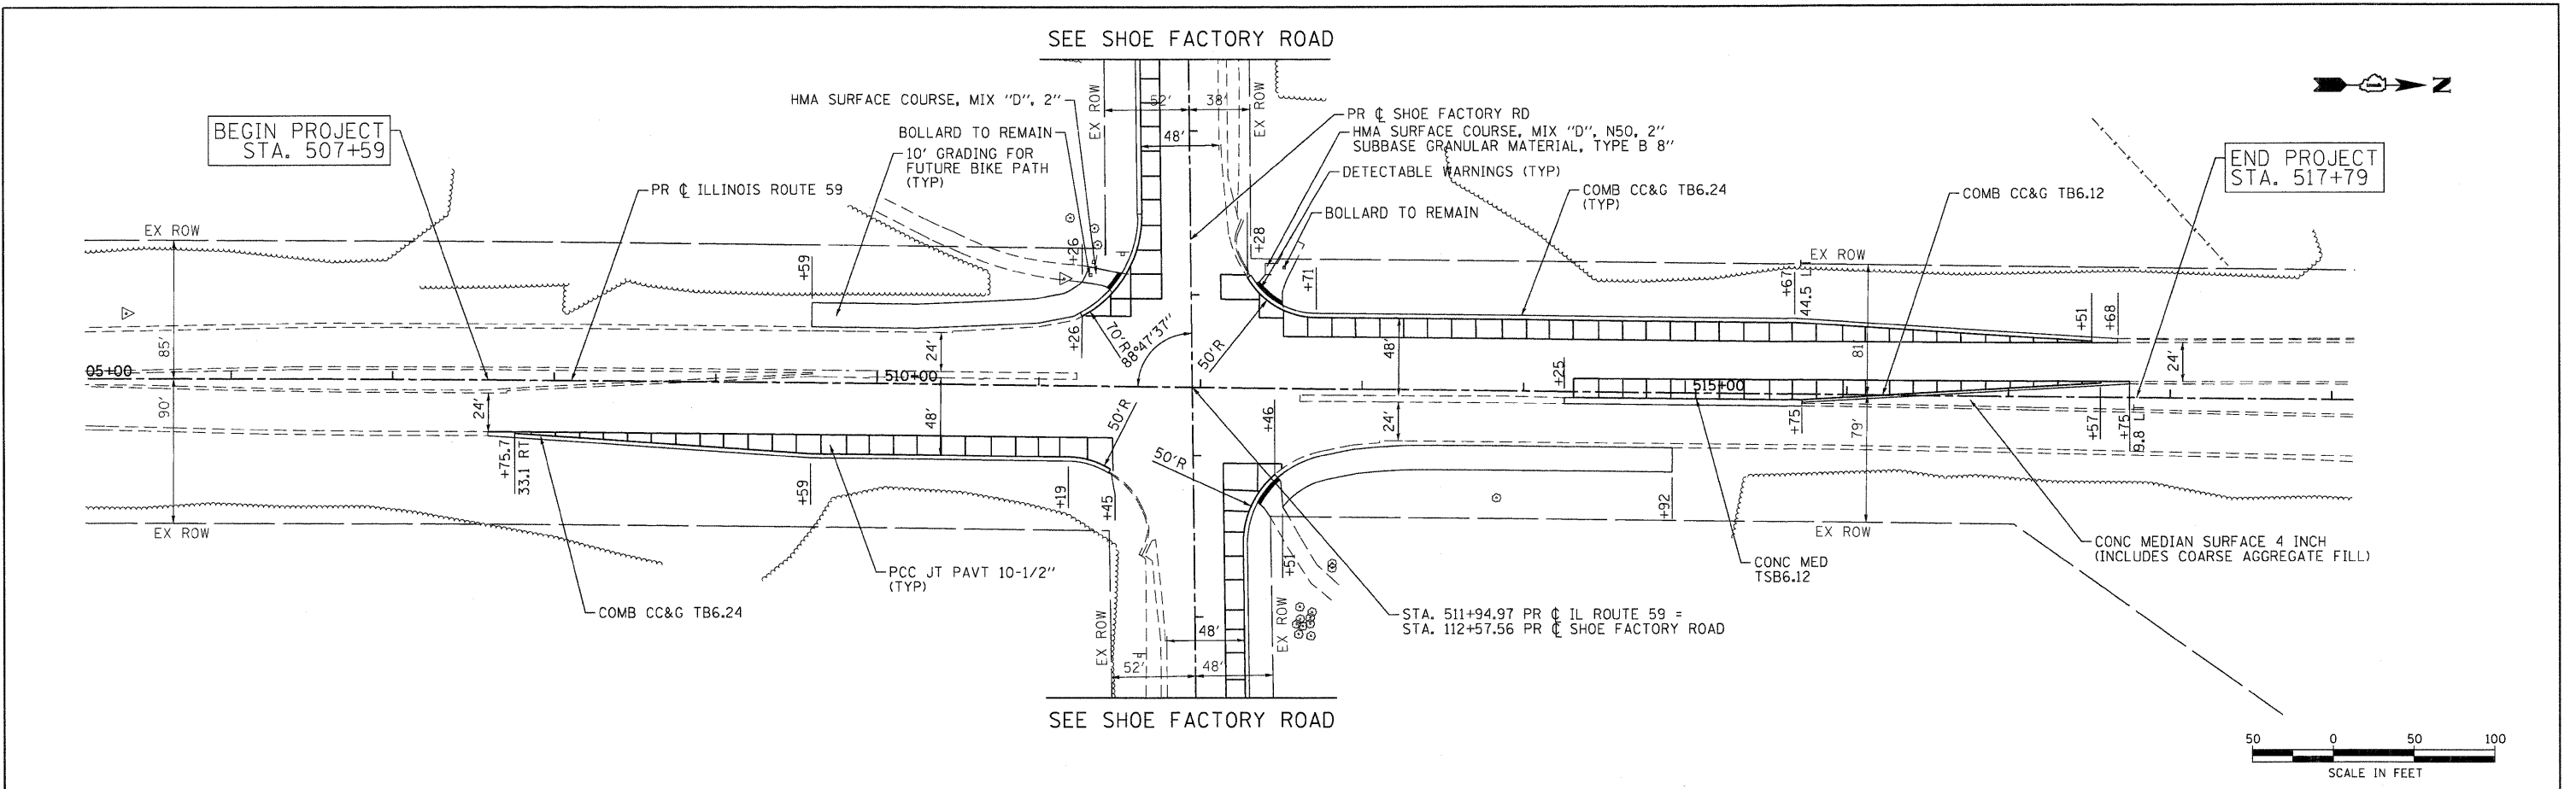

HRGreen.com Illinois Professional Design Firm # 184-001322	USER NAME = jmelhus DESIGNED - DRAWN - CHECKED - DATE = 4/5/12	REVISED - REVISED - REVISED - REVISED -	STATE OF ILLINOIS DEPARTMENT OF TRANSPORTATION	ROADWAY PLAN AND PROFILE ILLINOIS ROUTE 59 SCALE: 1"=50' SHEET NO. 1 OF 2 SHEETS STA. 507+59 TO STA. 517+79	F.A.P. RTE. 338 SECTION 10-00084-00-CH COUNTY COOK TOTAL SHEETS 63 SHEET NO. 11 CONTRACT NO. 63711 ILLINOIS FED. AID PROJECT
--	--	--	---	---	--