


LEGEND:

	PERIMETER EROSION BARRIER (FT)
	INLET FILTERS (EA)
	TEMPORARY DITCH CHECK (FT)
	INLET AND PIPE PROTECTION (EA)

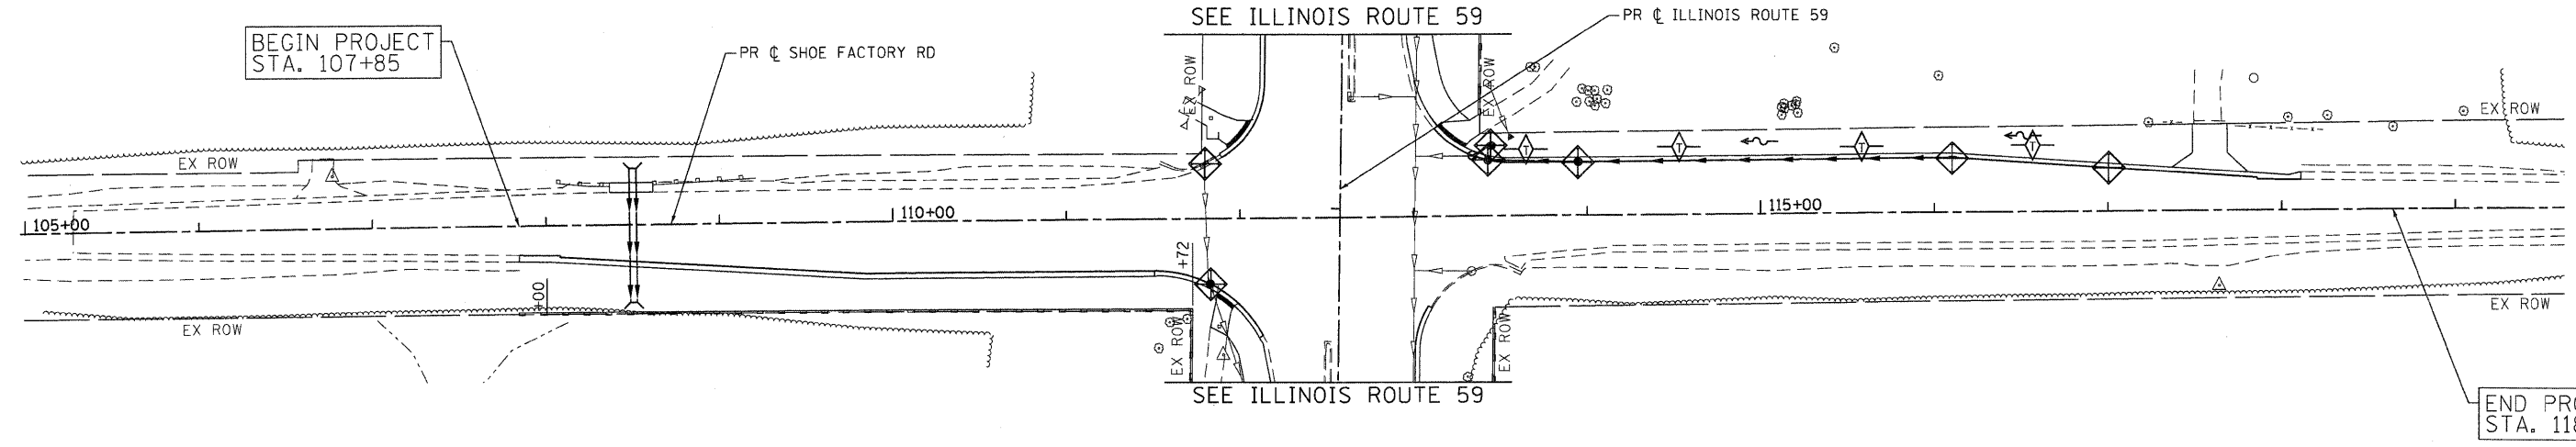


EROSION CONTROL GENERAL NOTES (CONT.)

ALL TEMPORARY SOIL EROSION AND SEDIMENT CONTROL MEASURES SHALL BE REMOVED WITHIN THIRTY (30) DAYS AFTER FINAL SITE STABILIZATION IS ACHIEVED OR AFTER THE TEMPORARY MEASURES ARE NO LONGER NEEDED. TRAPPED SEDIMENT AND OTHER DISTURBED SOIL AREAS SHALL BE PERMANENTLY STABILIZED.

EROSION CONTROL GENERAL NOTES (CONT.)

THE CONTRACTOR SHALL PROVIDE ADEQUATE RECEPTACLES FOR THE DEPOSITION OF ALL CONSTRUCTION MATERIAL DEBRIS GENERATED DURING THE CONSTRUCTION PROCESS. THE CONTRACTOR SHALL NOT CAUSE OR PERMIT DUMPING, DEPOSITING, DROPPING, THROWING, DISCARDING OR LEAVING OF CONSTRUCTION MATERIAL DEBRIS UPON OR INTO THE CONSTRUCTION SITE, CHANNEL, WATERS OF THE UNITED STATES OR ISOLATED WATERS. THE CONTRACTOR SHALL MAINTAIN THE CONSTRUCTION SITE FREE OF CONSTRUCTION MATERIAL DEBRIS.

 

COMPANY NAME: HRGreen
 PROJECT CONTACT: jmelhus
 CLIENT: HRGreen.com
 DATE PLOTTED: 4/5/2012 5:02:56 PM
 FILE NAME: 0177-eros.dgn
 PLOT DATE: 4/5/2012
 PEN TABLE: 0177-eros.tbl



USER NAME = jmelhus	DESIGNED -	REVISED -
PLOT SCALE = 1"=50'	DRAWN -	REVISED -
PLOT DATE = 4/5/2012	CHECKED -	REVISED -
	DATE - 4/5/12	REVISED -

**STATE OF ILLINOIS
DEPARTMENT OF TRANSPORTATION**

**EROSION CONTROL PLAN
IL 59 & SHOE FACTORY RD**

SCALE: 1"=50' SHEET NO. 1 OF 1 SHEETS STA. BEG TO STA. END

F.A.P. RTE. 338	SECTION 10-00084-00-CH	COUNTY COOK	TOTAL SHEETS 63	SHEET NO. 17
CONTRACT NO. 63711			ILLINOIS FED. AID PROJECT	