
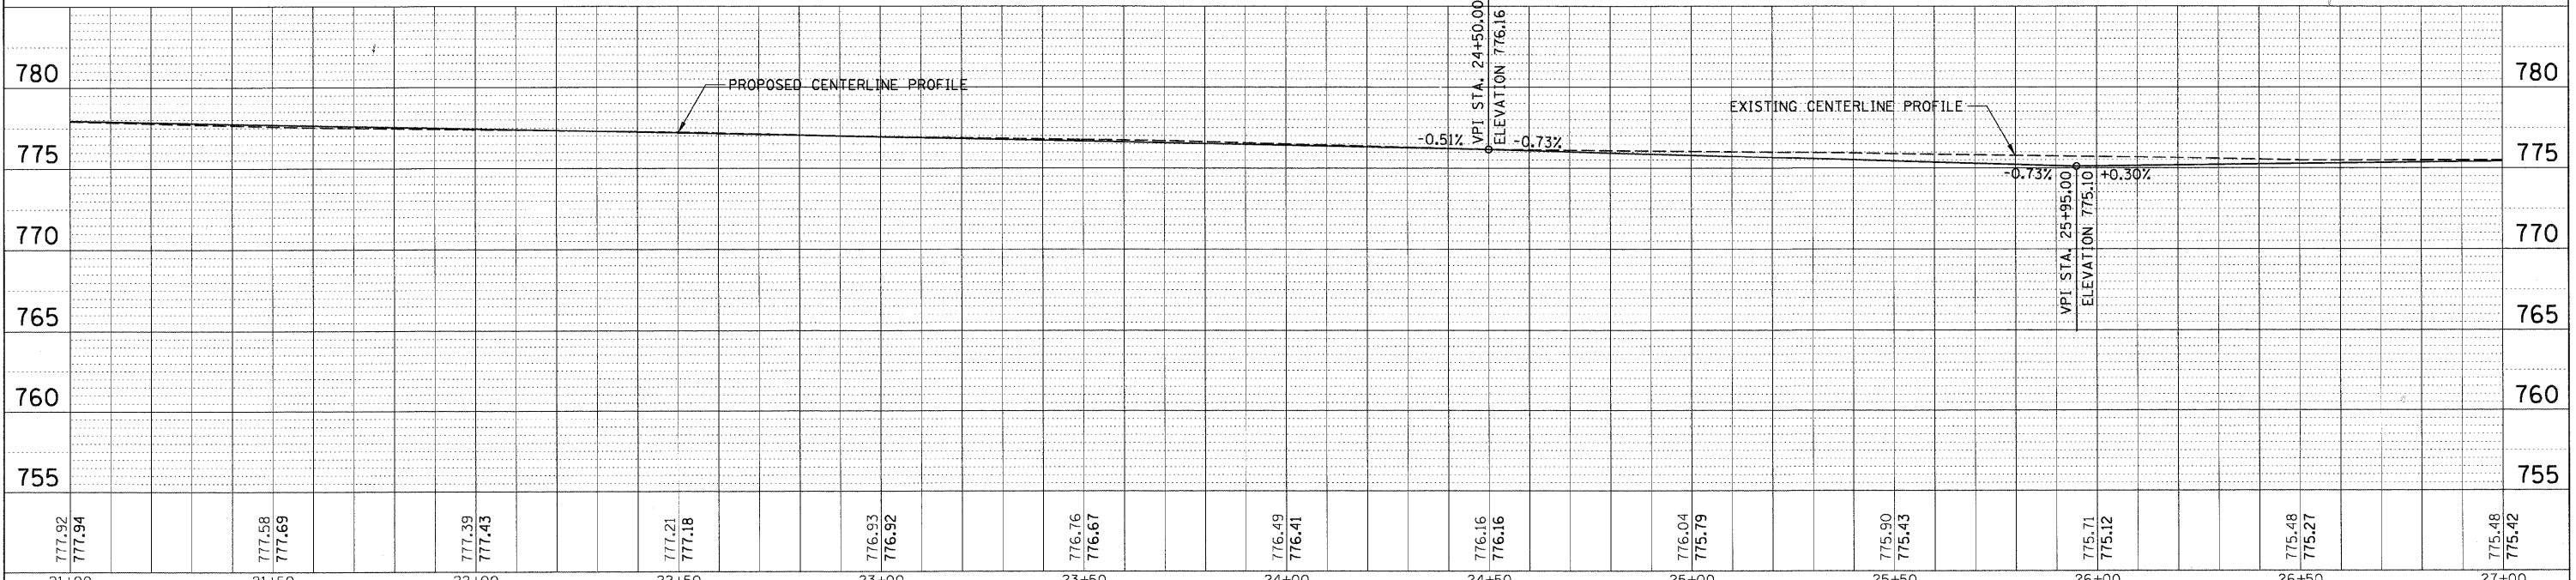


PLAN	DESIGNED	DATE
	BY	
	CHECKED	
	PLOTTED	
	NOTED	
	FILE NAME	
	NO.	

PROFILE	DESIGNED	DATE
	BY	
	CHECKED	
	PLOTTED	
	NOTED	
	FILE NAME	
	NO.	

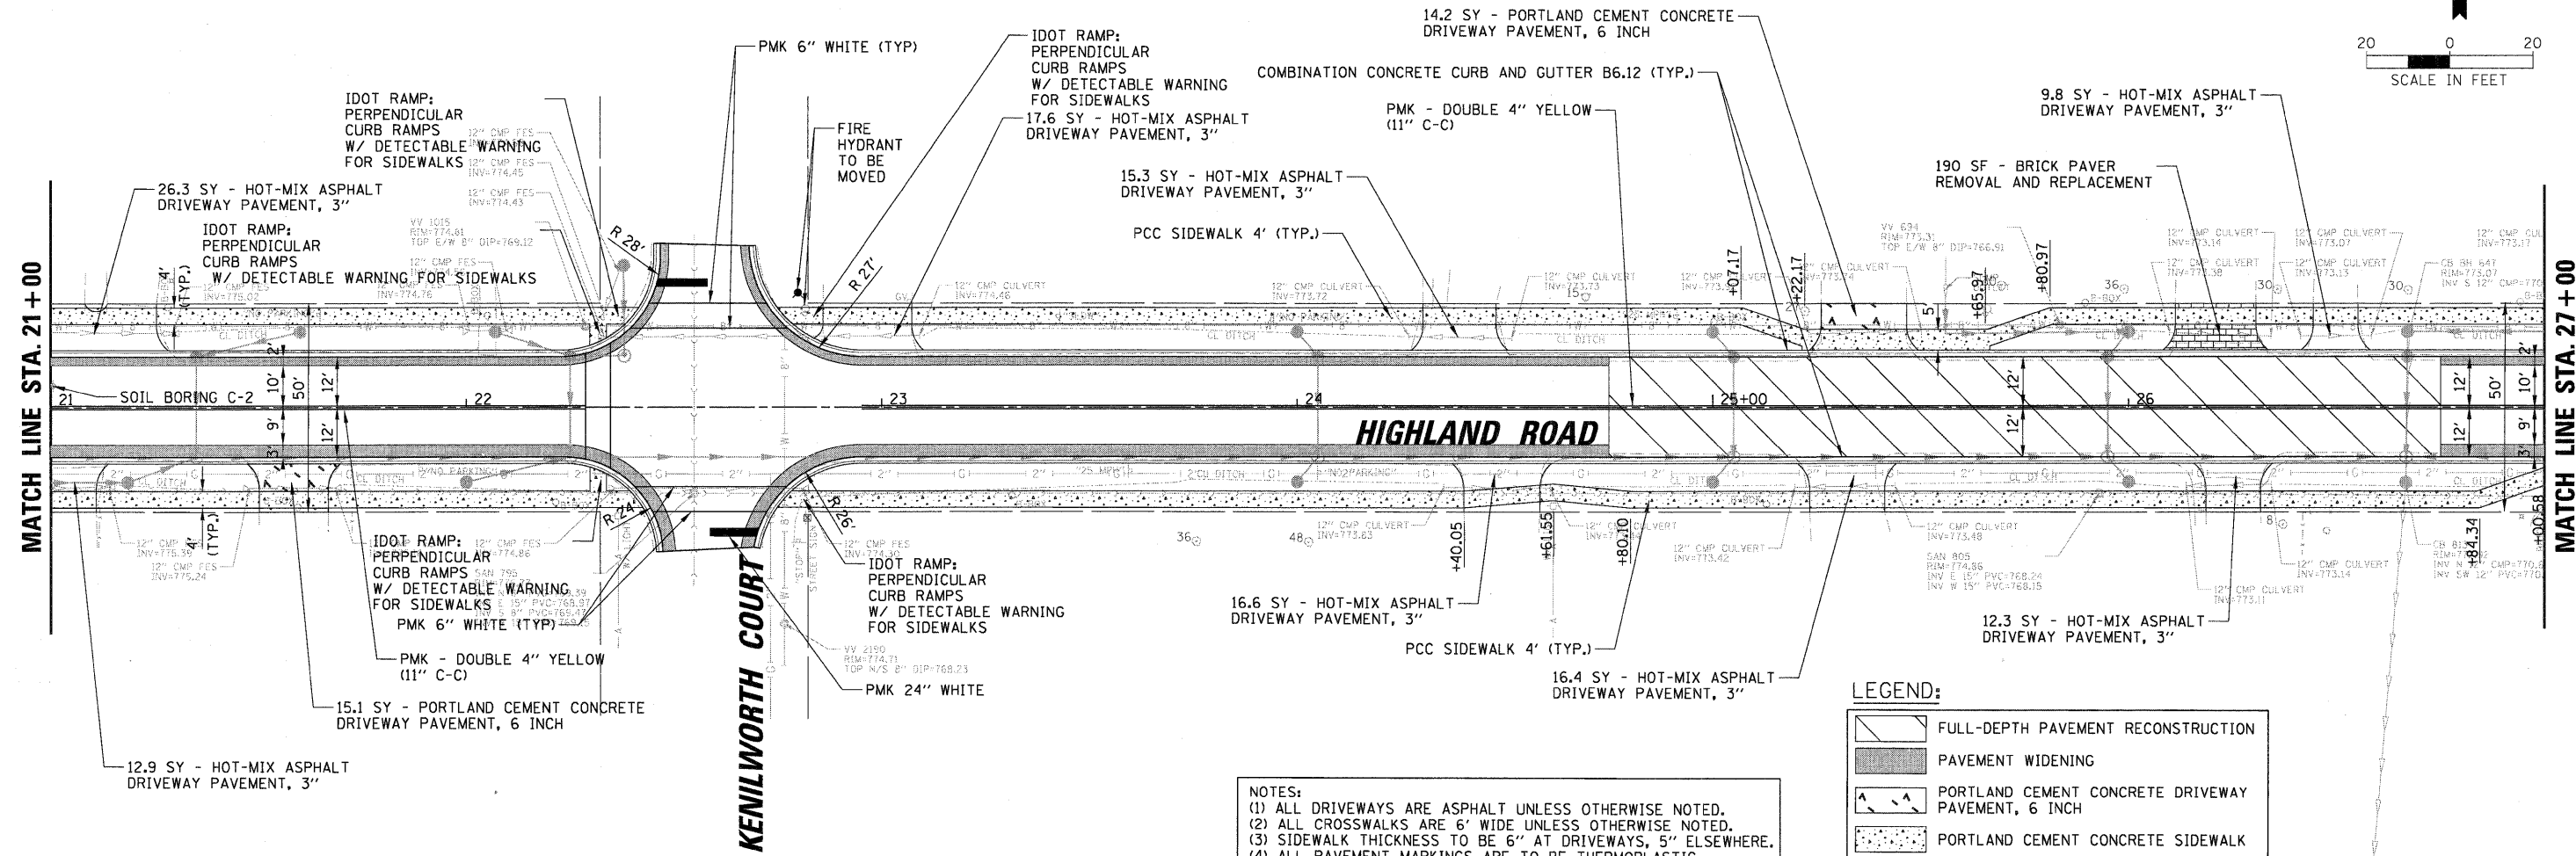

FILE NAME = RPP_HIGHLAND-03.sht	USER NAME = mvorder	DESIGNED - SNS	REVISED -	STATE OF ILLINOIS DEPARTMENT OF TRANSPORTATION	ROADWAY PLAN AND PROFILE HIGHLAND ROAD				F.A.U. RTE. 204	SECTION 12-00060-00-WR	COUNTY LAKE	TOTAL SHEETS 50	SHEET NO. 13
PLOT SCALE = 20'	DATE = 09/02/2011	DRAWN - PWN	REVISED -		SCALE: 1" = 20'	SHEET NO. OF SHEETS	STA. TO STA.	CONTRACT NO. 63712					
PLOT DATE = 4/4/2012	DATE = 09/02/2011	CHECKED - MEK	REVISED -		ILLINOIS FED. AID PROJECT								
		DATE = 09/02/2011	REVISED -										