
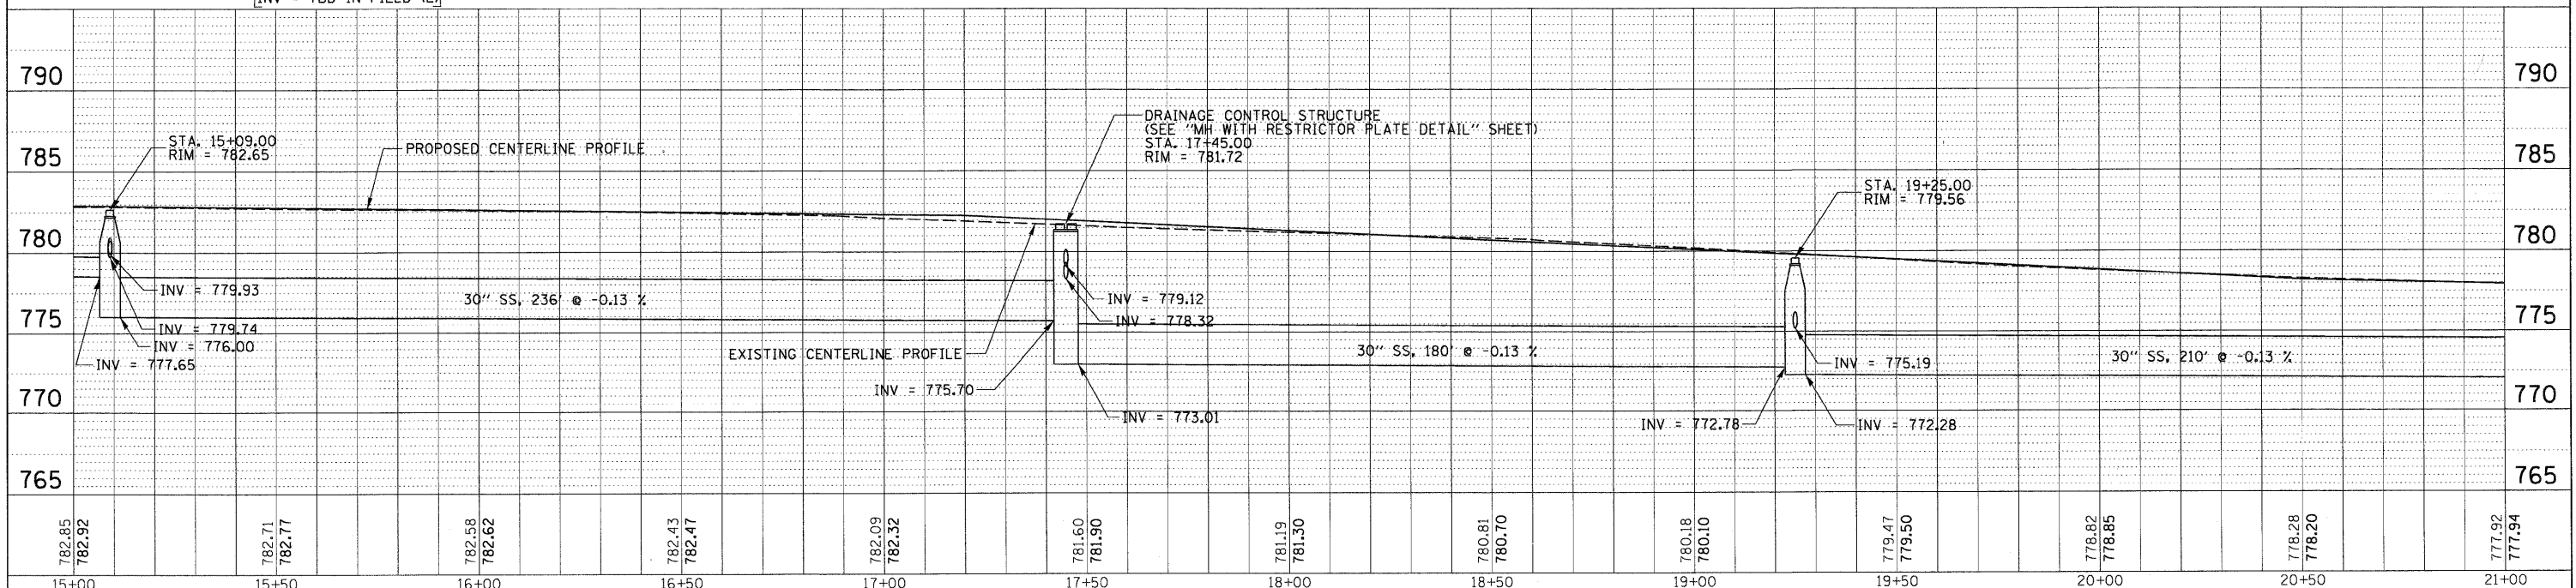


DATE	BY
DATE	BY
DATE	BY

DATE	BY
DATE	BY
DATE	BY

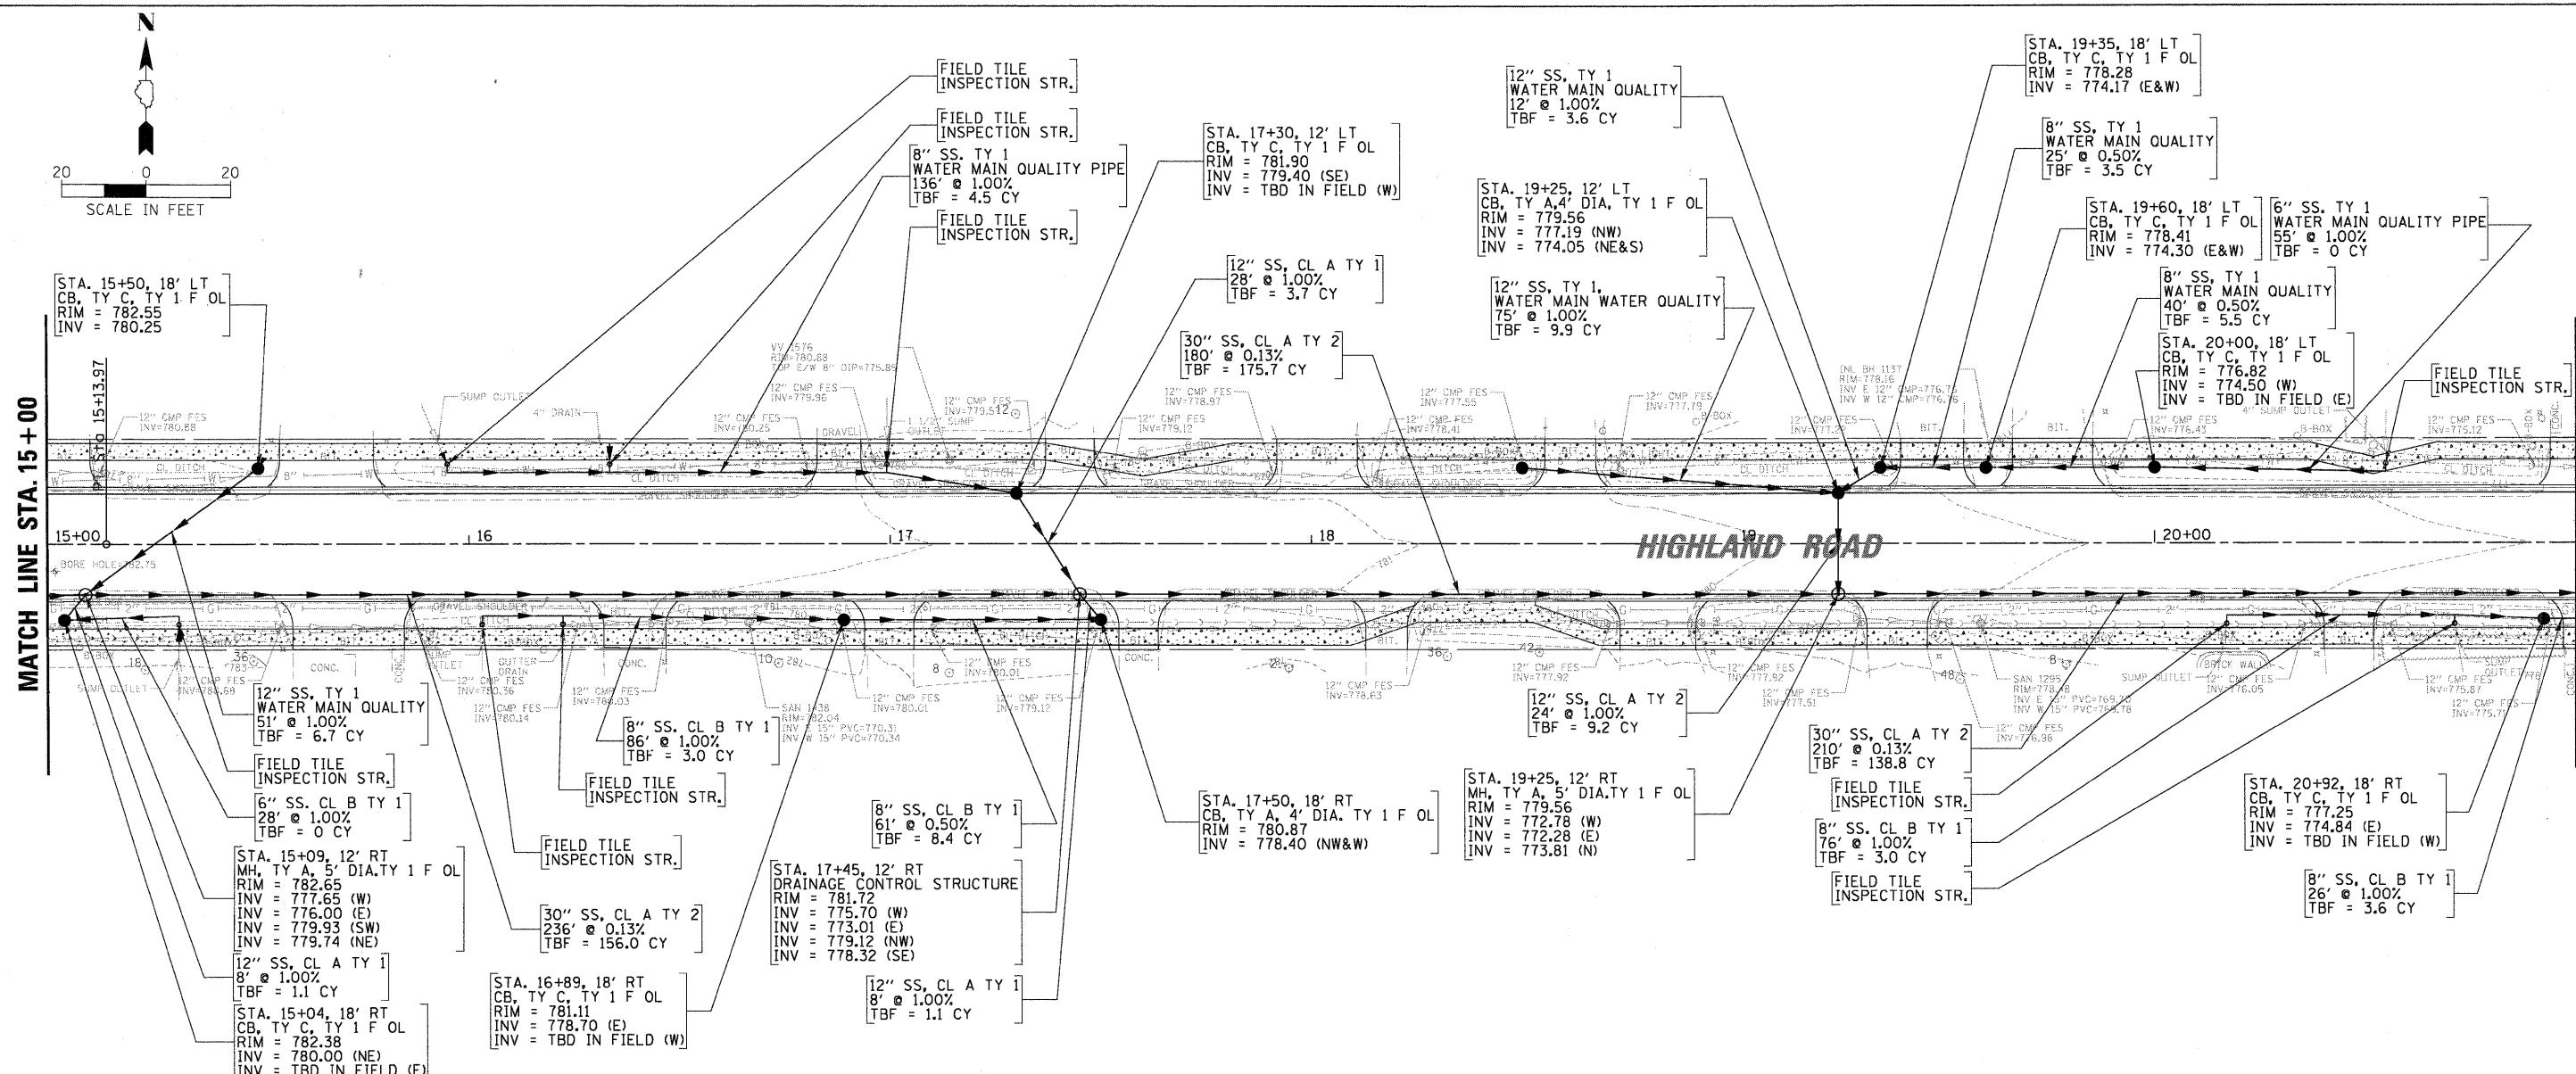

FILE NAME =	USER NAME = mvarder	DESIGNED - SNS	REVISED -	STATE OF ILLINOIS DEPARTMENT OF TRANSPORTATION	DRAINAGE PLAN AND PROFILE HIGHLAND ROAD			F.A.U. RTE.	SECTION	COUNTY	TOTAL SHEETS	SHEET NO.	
OPP_HIGHLAND-02.sht		DRAWN - PWN	REVISED -		SCALE: 1" = 20'	SHEET NO.	OF SHEETS	STA.	TO STA.	204	12-00060-00-WR	LAKE	50 17
		CHECKED - MEK	REVISED -										CONTRACT NO. 63712
		DATE - 09/02/2011	REVISED -										ILLINOIS FED. AID PROJECT