
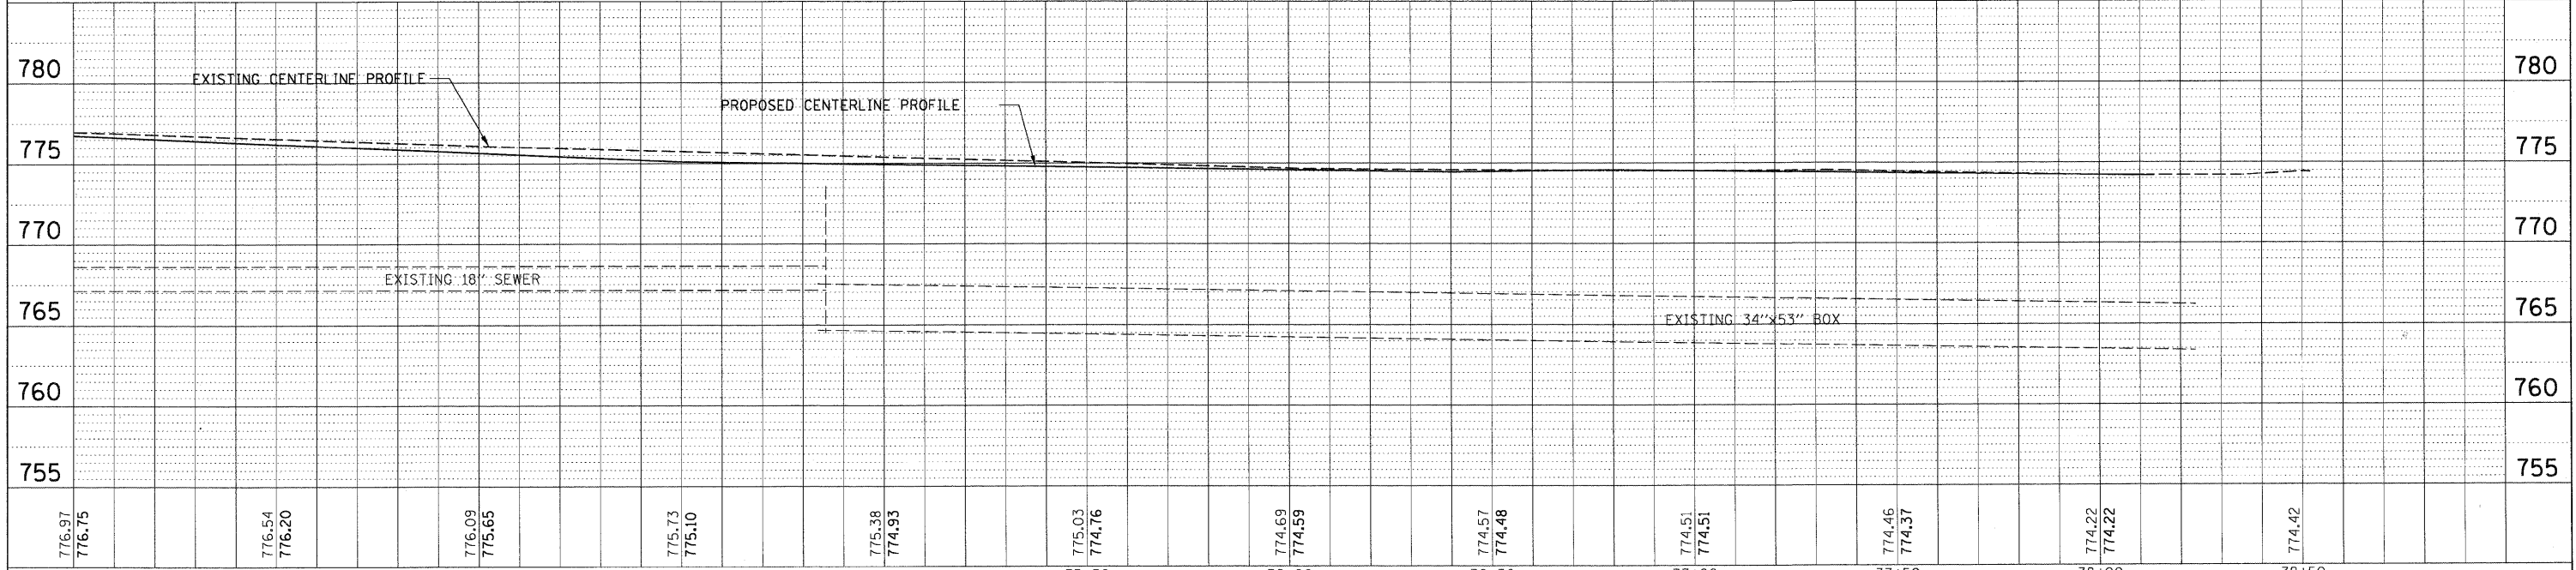
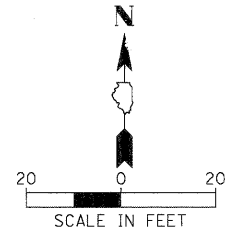


PLAN	SURVEYED	BY	DATE
	ALIGNED		
	CHECKED		
	PT. OF WAY		
	NO.		
	NO.		
	NO.		

PROFILE	SURVEYED	BY	DATE
	GRADES		
	CHECKED		
	BLK. NOTED		
	STRUCTURE		
	NOTATIONS		
	CRKD		
	NO.		

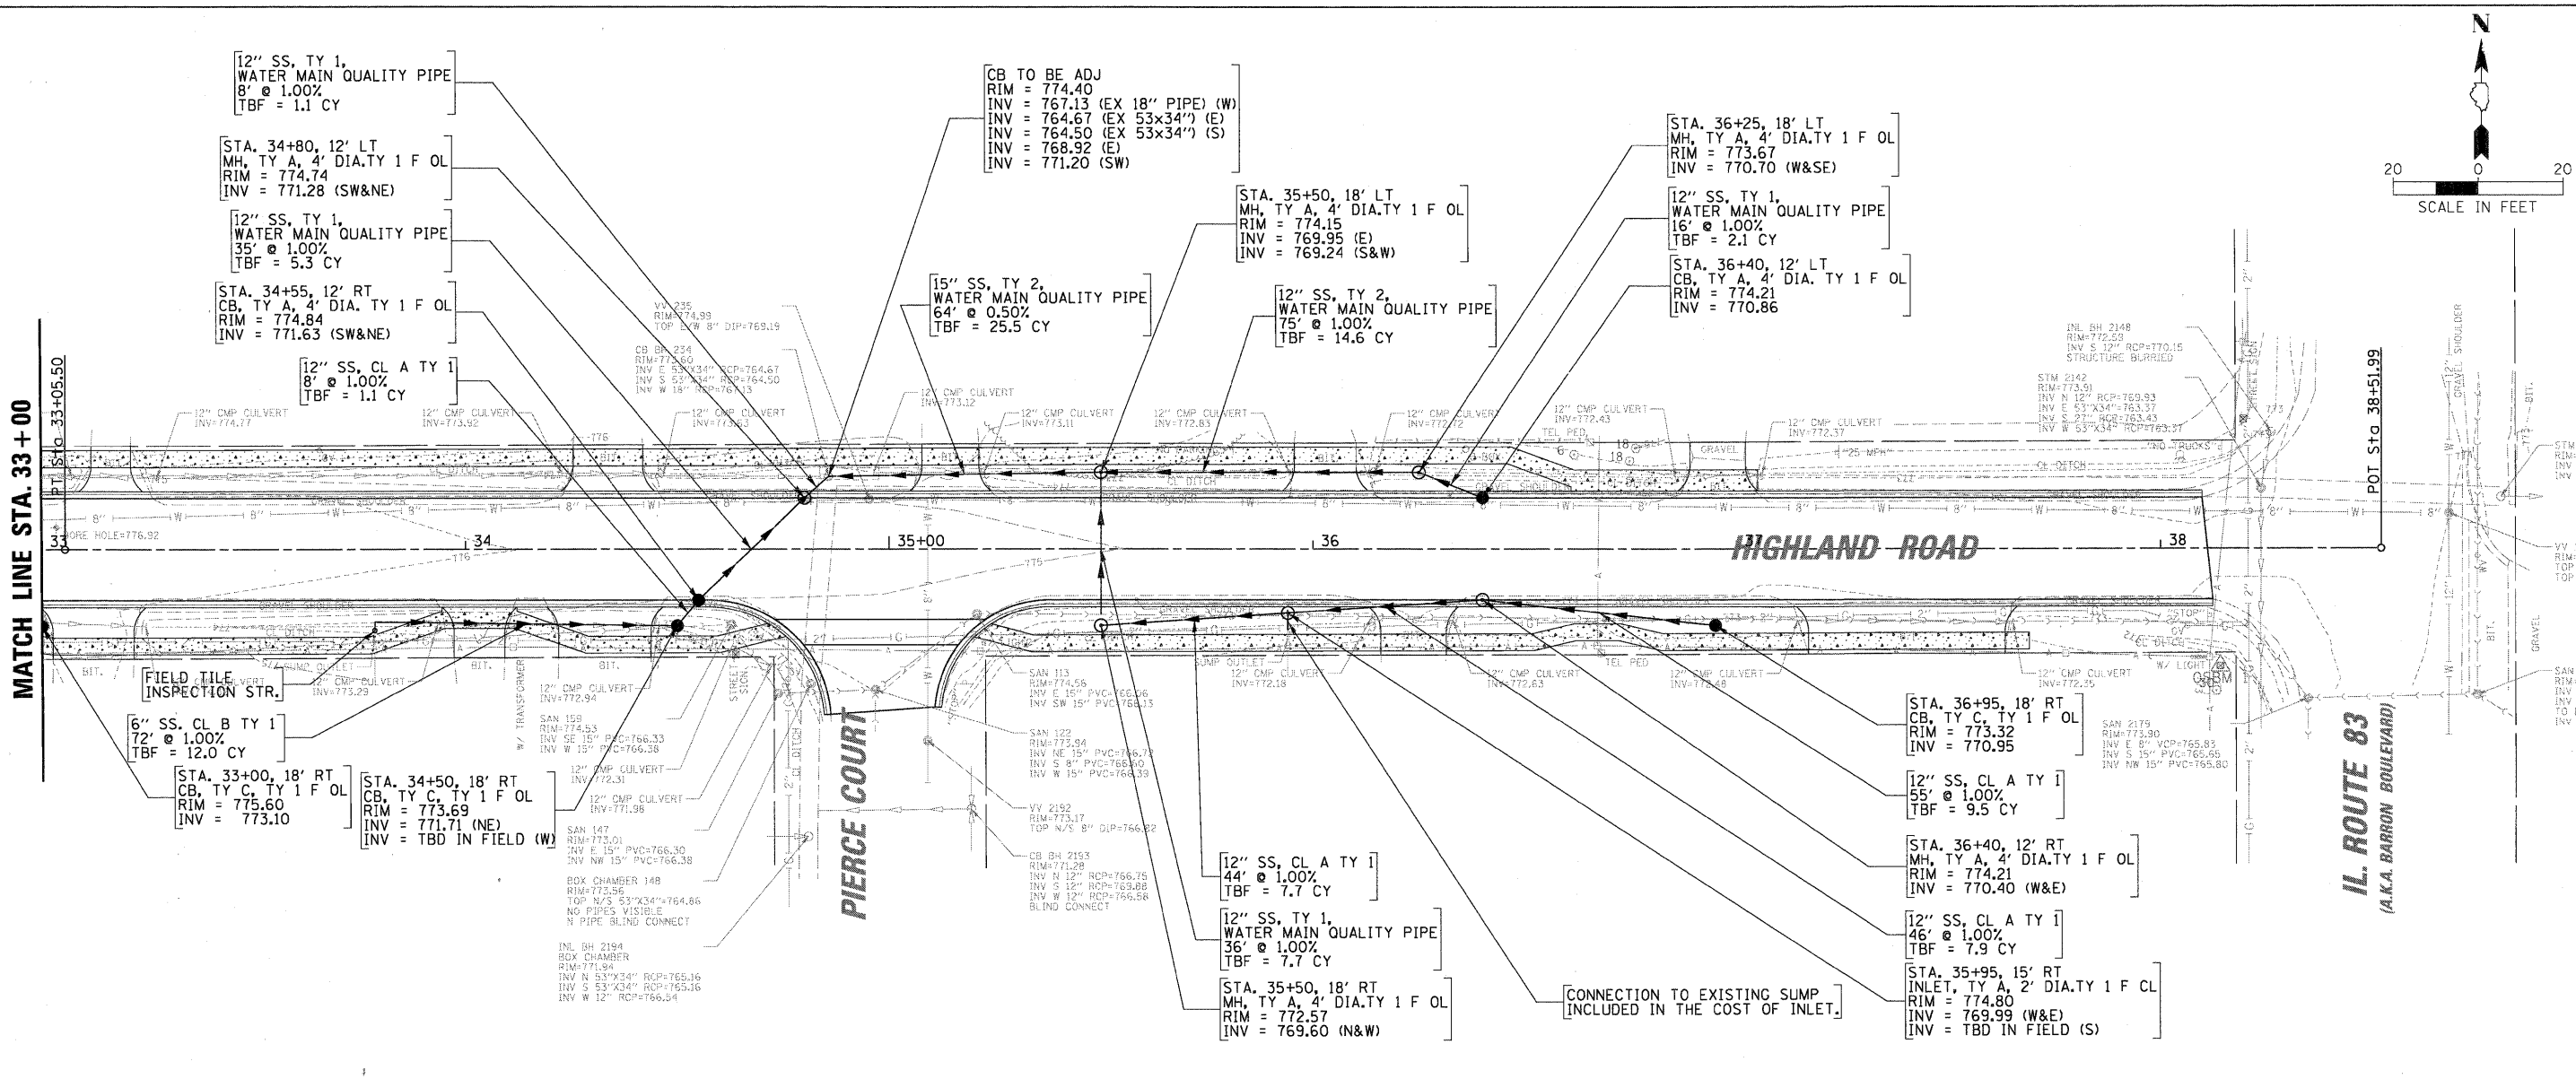

FILE NAME =	USER NAME = mwarder	DESIGNED - SNS	REVISED -	STATE OF ILLINOIS DEPARTMENT OF TRANSPORTATION	DRAINAGE PLAN AND PROFILE HIGHLAND ROAD			F.A.U. RTE. =	SECTION	COUNTY	TOTAL SHEETS	SHEET NO.
DPP_HIGHLAND-05.sht		DRAWN - PWN	REVISED -		SCALE: 1" = 20'	SHEET NO. OF SHEETS	STA. TO STA.	204	12-00060-00-WR	LAKE	50	20
		CHECKED - MEK	REVISED -									
		DATE - 09/02/2011	REVISED -									