


LAKE STREET

STUART STREET

MATCH LINE STA. 15 + 00

MATCH LINE STA. 15 + 00

STA. 15 + 00

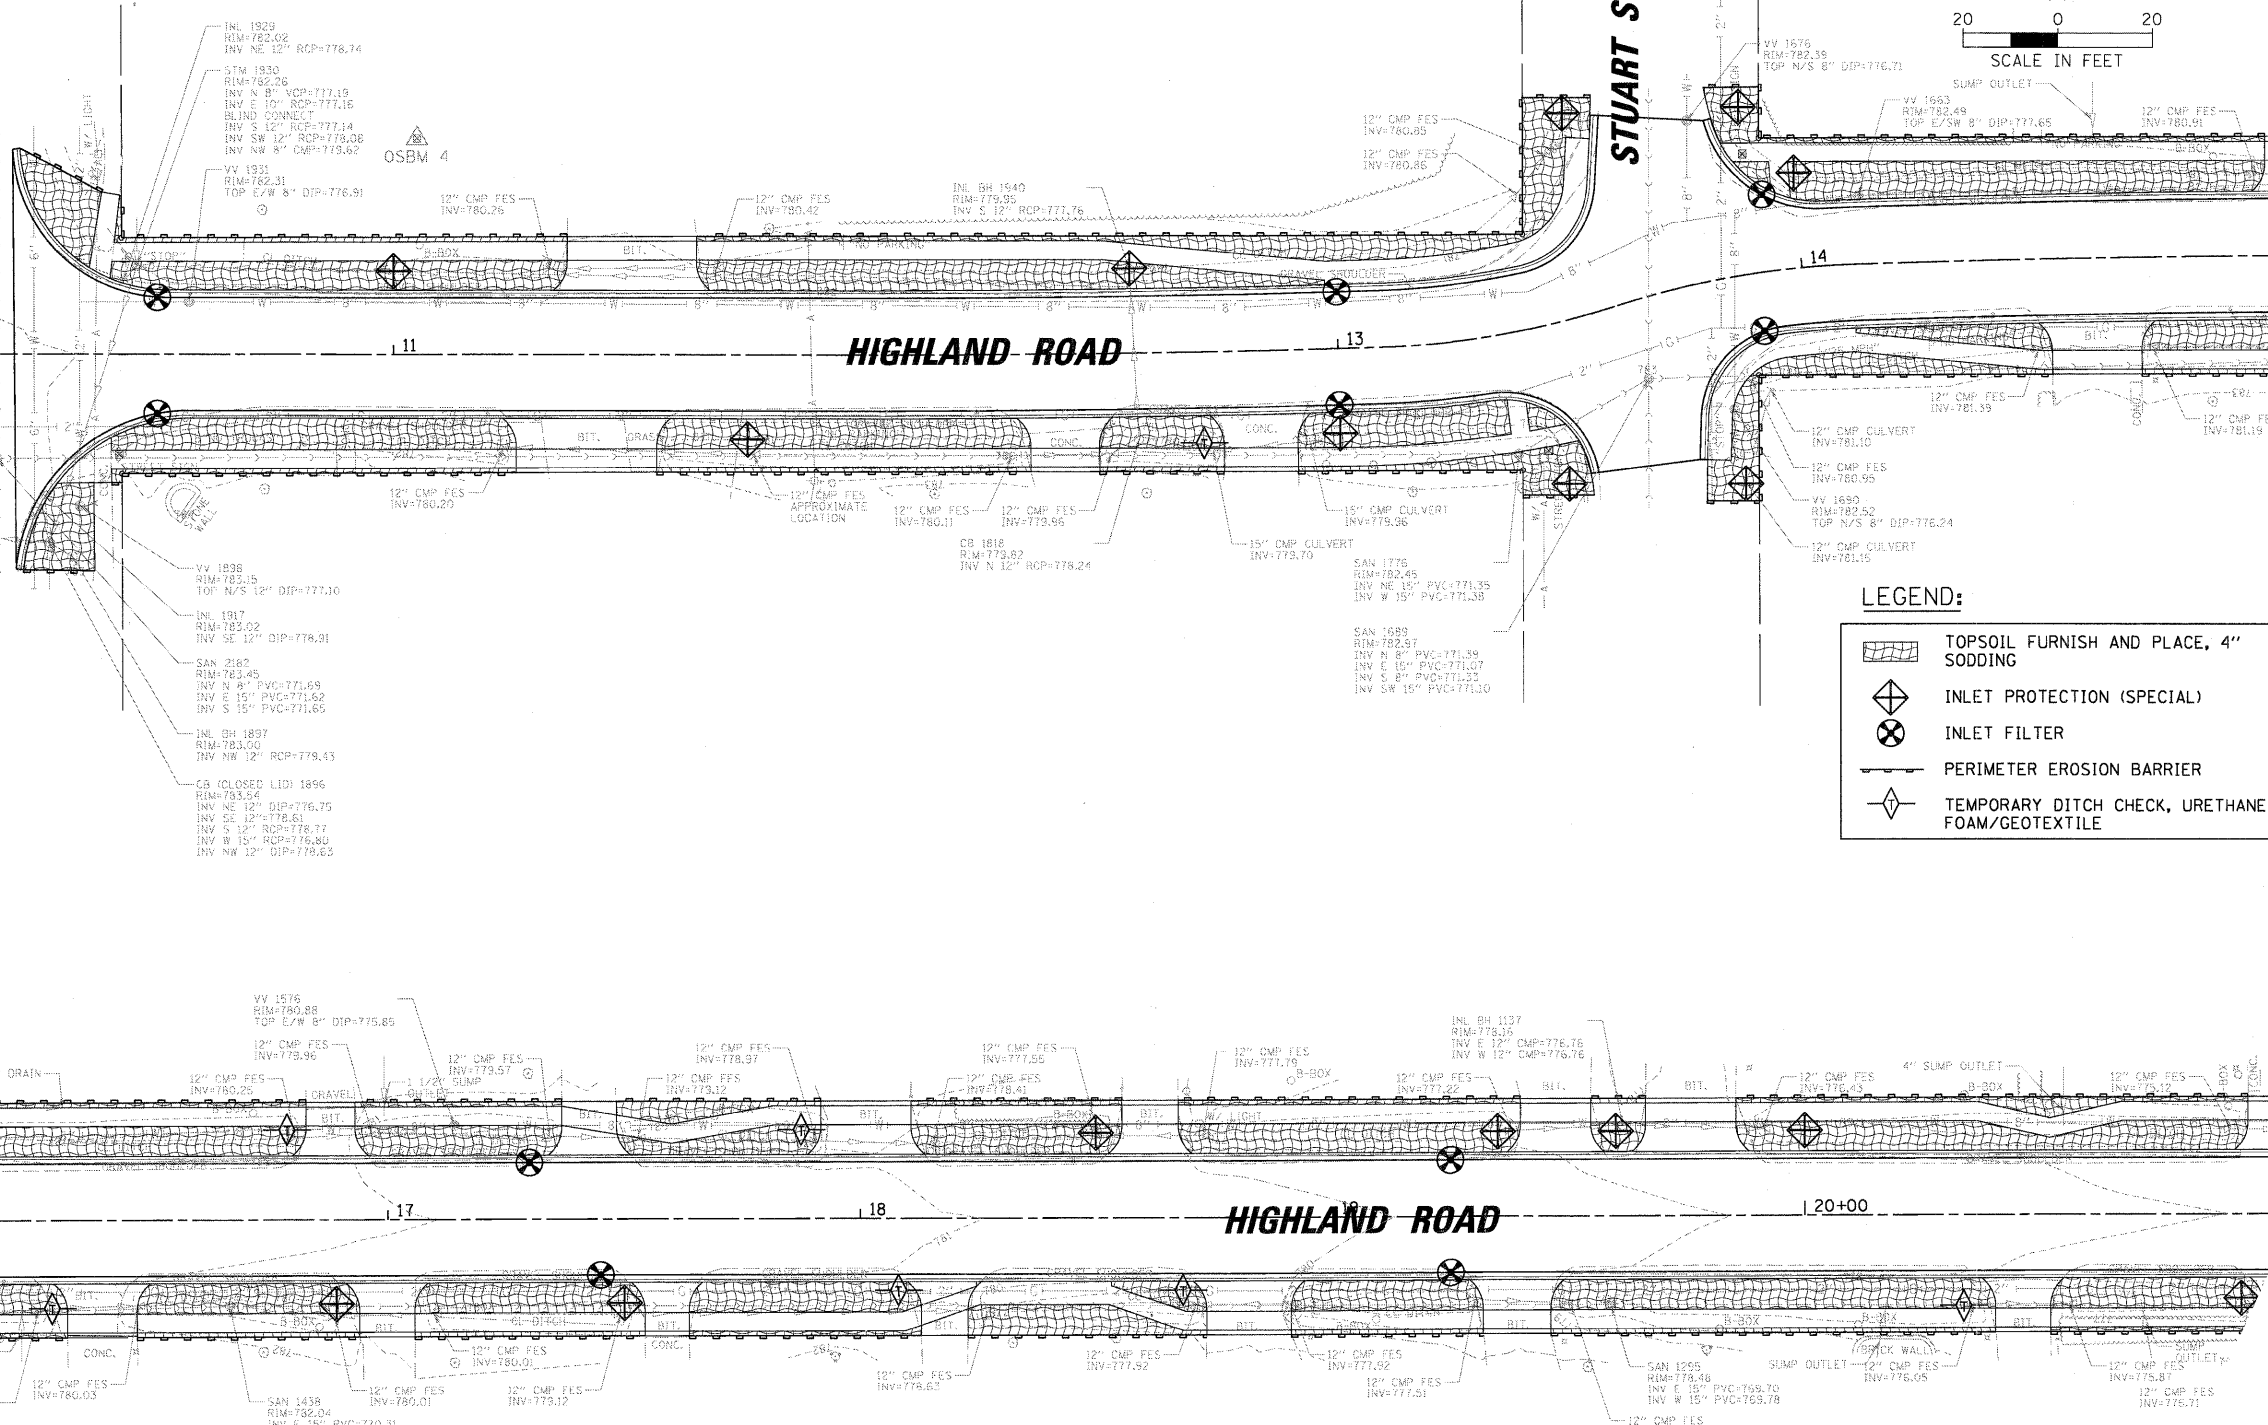

LEGEND:

- TOPSOIL FURNISH AND PLACE, 4" SODDING
- INLET PROTECTION (SPECIAL)
- INLET FILTER
- PERIMETER EROSION BARRIER
- TEMPORARY DITCH CHECK, URETHANE FOAM/GEOTEXTILE

FILE NAME = N:\g-a-j-lake\110235\Civil\ECPP_HIGHLAND-01.sht	USER NAME = mvorderer	DESIGNED - SNS	REVISED -	STATE OF ILLINOIS DEPARTMENT OF TRANSPORTATION	EROSION CONTROL PLAN HIGHLAND ROAD			F.A.U. R.T.E. 204	SECTION 12-00060-00-V
PLOT SCALE = 20'		DRAWN - PWN	REVISED -		SCALE:	SHEET NO.	OF SHEETS	STA.	TO STA.
PLOT DATE = 3/27/2012		CHECKED - MEK	REVISED -						
		DATE - 09/02/2011	REVISED -						