


MATCH LINE STA. 33+00

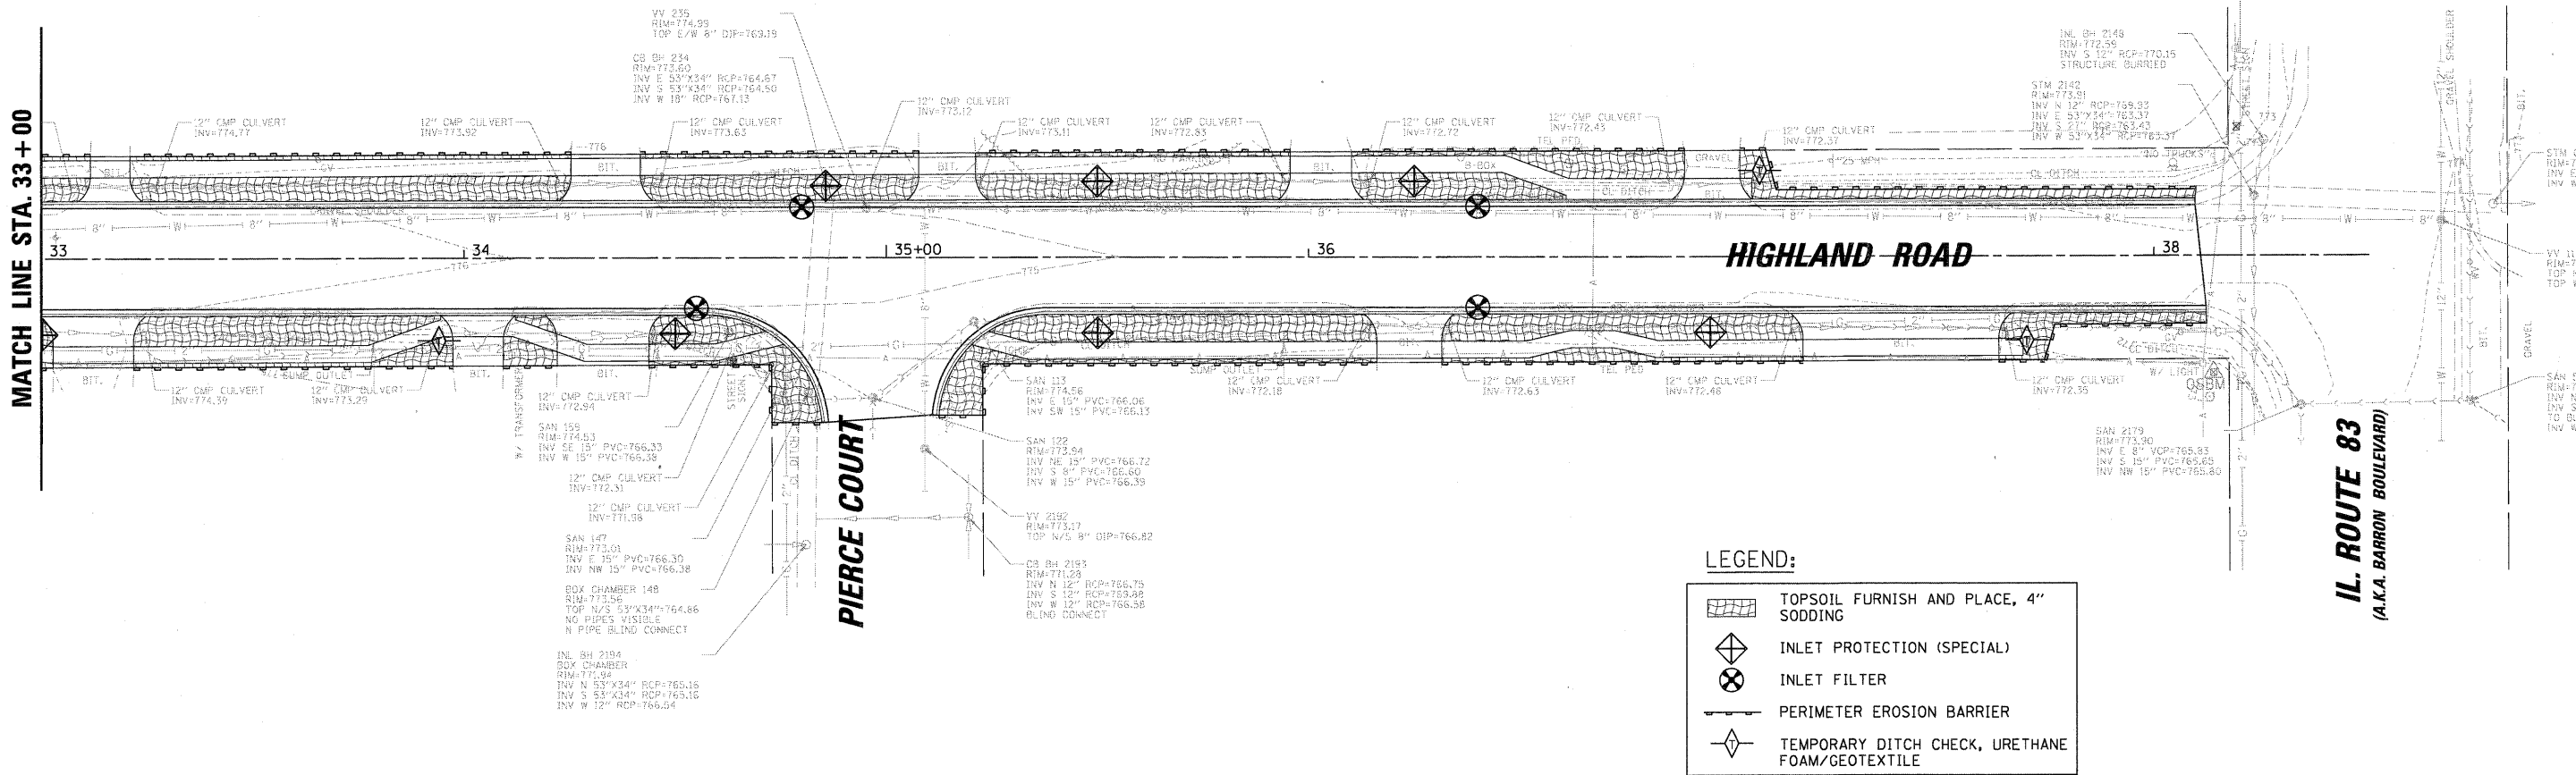

LEGEND:

- TOPSOIL FURNISH AND PLACE, 4" SODDING
- INLET PROTECTION (SPECIAL)
- INLET FILTER
- PERIMETER EROSION BARRIER
- TEMPORARY DITCH CHECK, URETHANE FOAM/GEOTEXTILE

IL. ROUTE 83
(A.K.A. BARRON BOULEVARD)

FILE NAME = N:\graylake\110235\VC\I\NECP-HIGHLAND-03.sht	USER NAME = mvorderer	DESIGNED - SNS	REVISED -	STATE OF ILLINOIS DEPARTMENT OF TRANSPORTATION	EROSION CONTROL PLAN HIGHLAND ROAD			F.A.U. RTE.	SECTION	COUNTY	TOTAL SHEETS	SHEET NO.
	PLOT SCALE = 20'	CHECKED - MEK	REVISED -					204	12-00060-00-WR	LAKE	50	23
PLOT DATE = 3/27/2012	DATE - 09/02/2011	REVISED -	REVISED -	SCALE:	SHEET NO.	OF SHEETS	STA.	TO STA.	CONTRACT NO. 63712			
										ILLINOIS FED. AID PROJECT		