
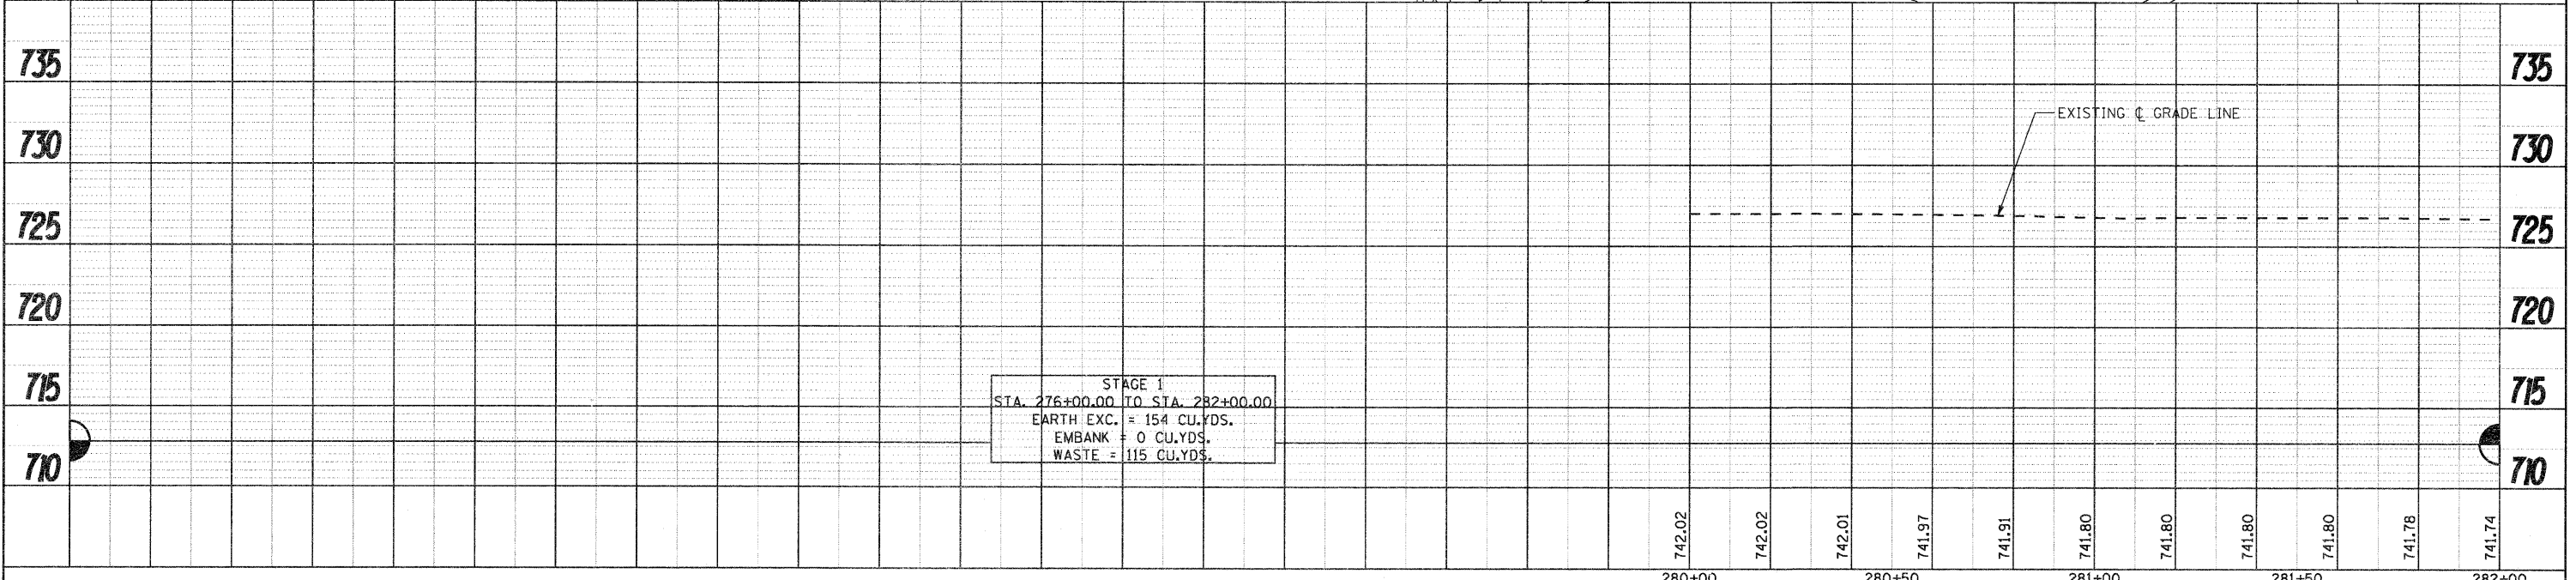


DATE	
BY	
REVISIONS	
NO.	
DESCRIPTION	
DATE	
BY	
NO.	
DESCRIPTION	
DATE	
BY	
NO.	
DESCRIPTION	

DATE	
BY	
REVISIONS	
NO.	
DESCRIPTION	
DATE	
BY	
NO.	
DESCRIPTION	
DATE	
BY	
NO.	
DESCRIPTION	

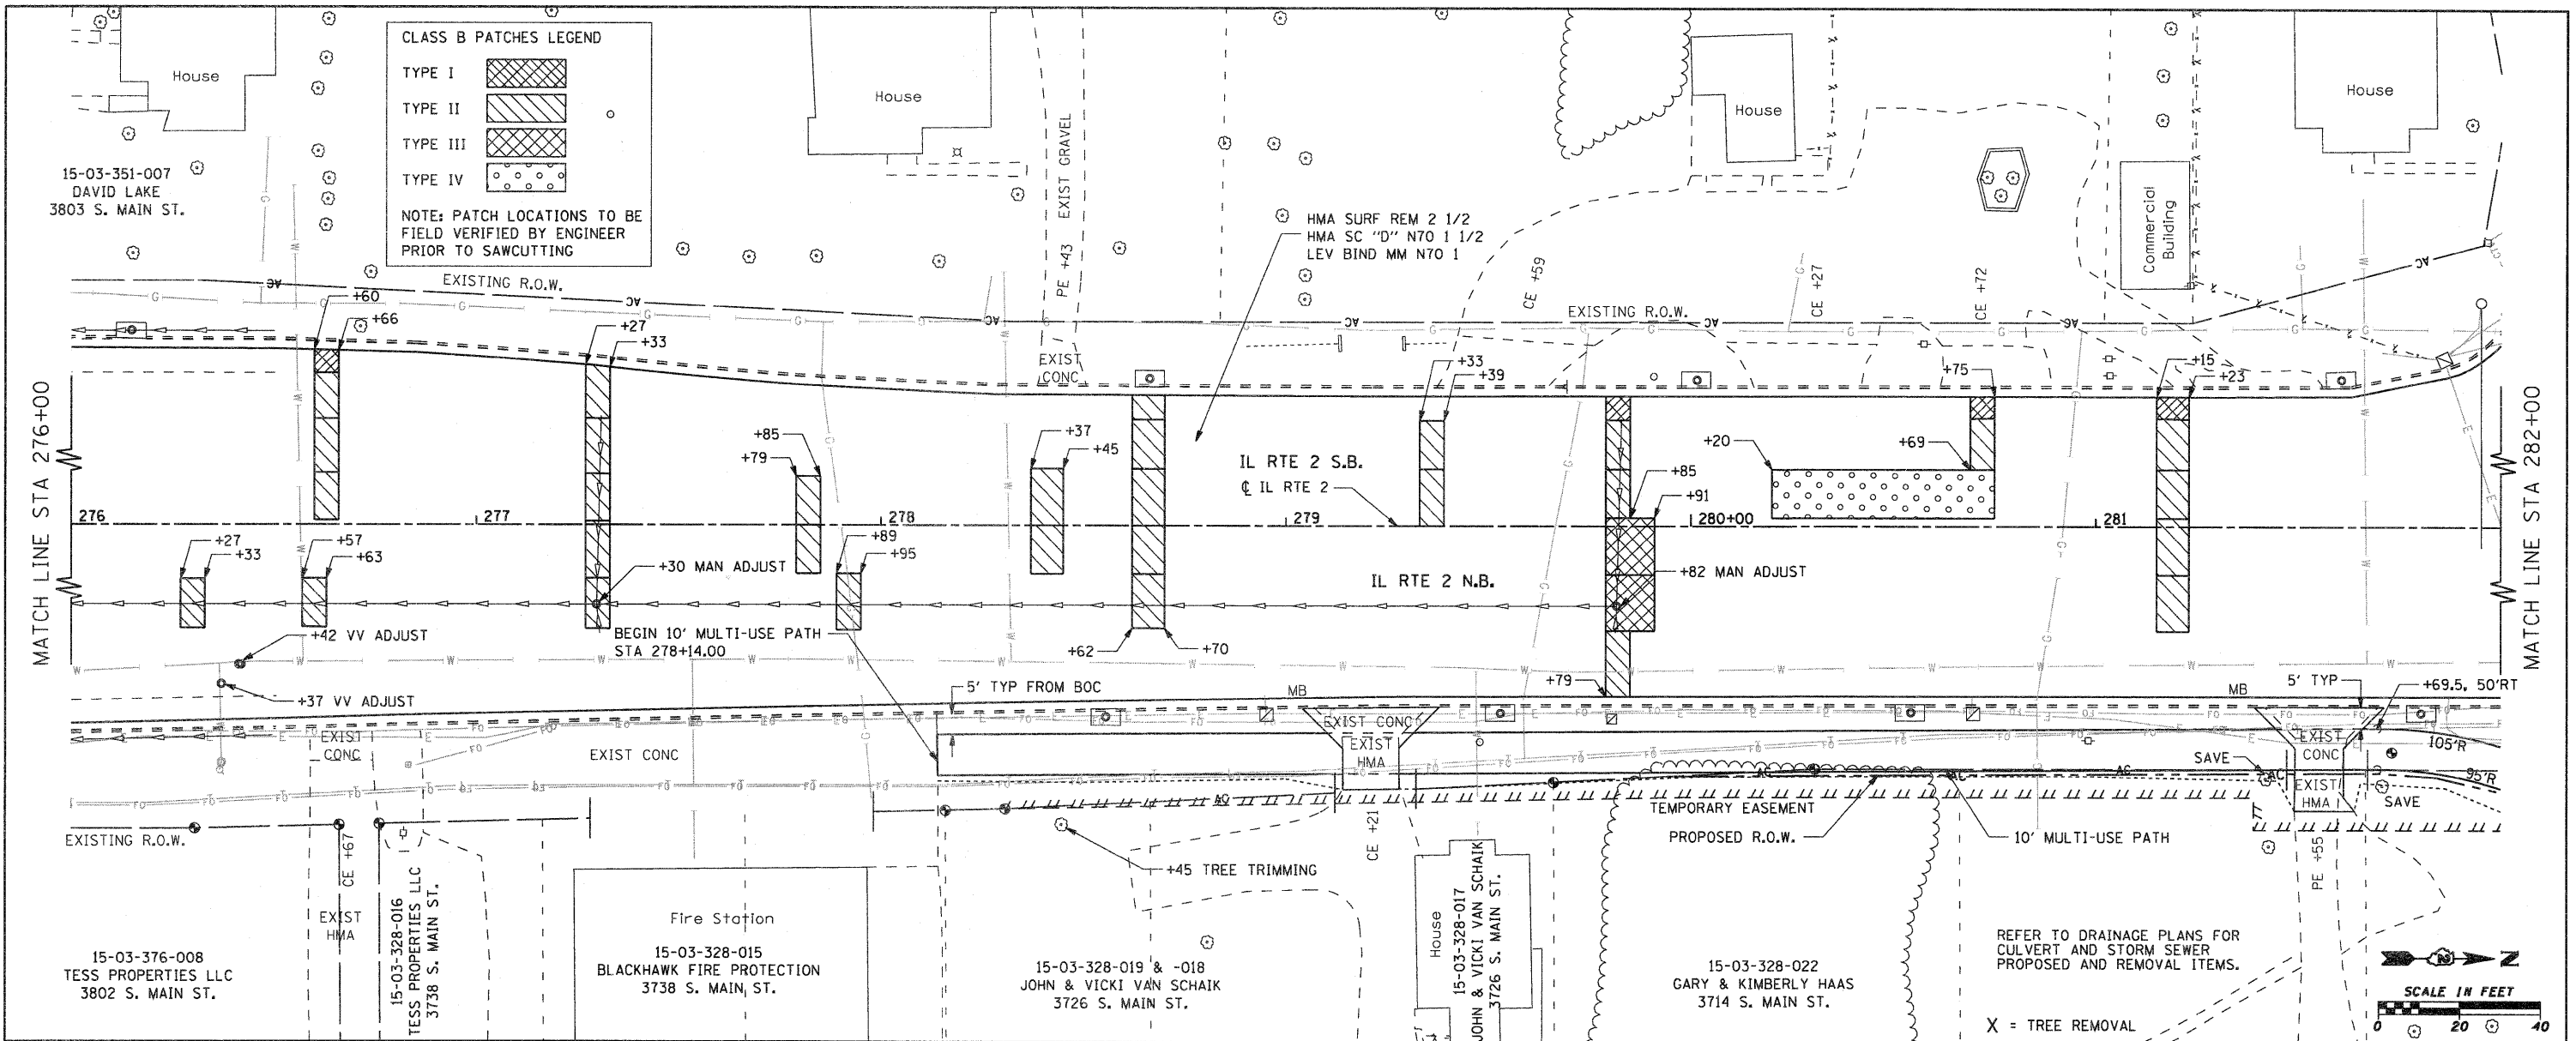

STAGE 1
 STA. 276+00.00 TO STA. 282+00.00
 EARTH EXC. = 154 CU.YDS.
 EMBANK = 0 CU.YDS.
 WASTE = 115 CU.YDS.

FILE NAME = g:\2010\trans\bl\0201\dgn\plan and profile	USER NAME = petp	DESIGNED - CJS	REVISED -	STATE OF ILLINOIS DEPARTMENT OF TRANSPORTATION	FAP 742 (IIL2) PLAN AND PROFILE		F.A.P. RTE. 742	SECTION 34R	COUNTY WINNEBAGO	TOTAL SHEETS 491	SHEET NO. 68	
PLOT SCALE = 20.0000' / IN.	PLOT DATE = 1/25/2012	DRAWN - TSG	REVISED -		SCALE: 1" = 20'	SHEET NO. OF SHEETS	STA. 276+00 TO STA. 282+00	CONTRACT NO. 64515				
		CHECKED - FJH	REVISED -		ILLINOIS FED. AID PROJECT							
		DATE -	REVISED -									