



11-34-376-009
RICHARD W BENCK
5XX HARRISON AVE.

11-34-376-007
RICHARD W BENCK
29XX S. MAIN ST.

X = TREE REMOVAL

DATE	
BY	
PLAN	
SURVEYED	
ALIGNED	
CHECKED	
RT. OF WAY	
CADD FILE NAME	
NO.	

DATE	
BY	
PROFILE	
SURVEYED	
GRADES	
CHECKED	
REMARKS	
NO.	

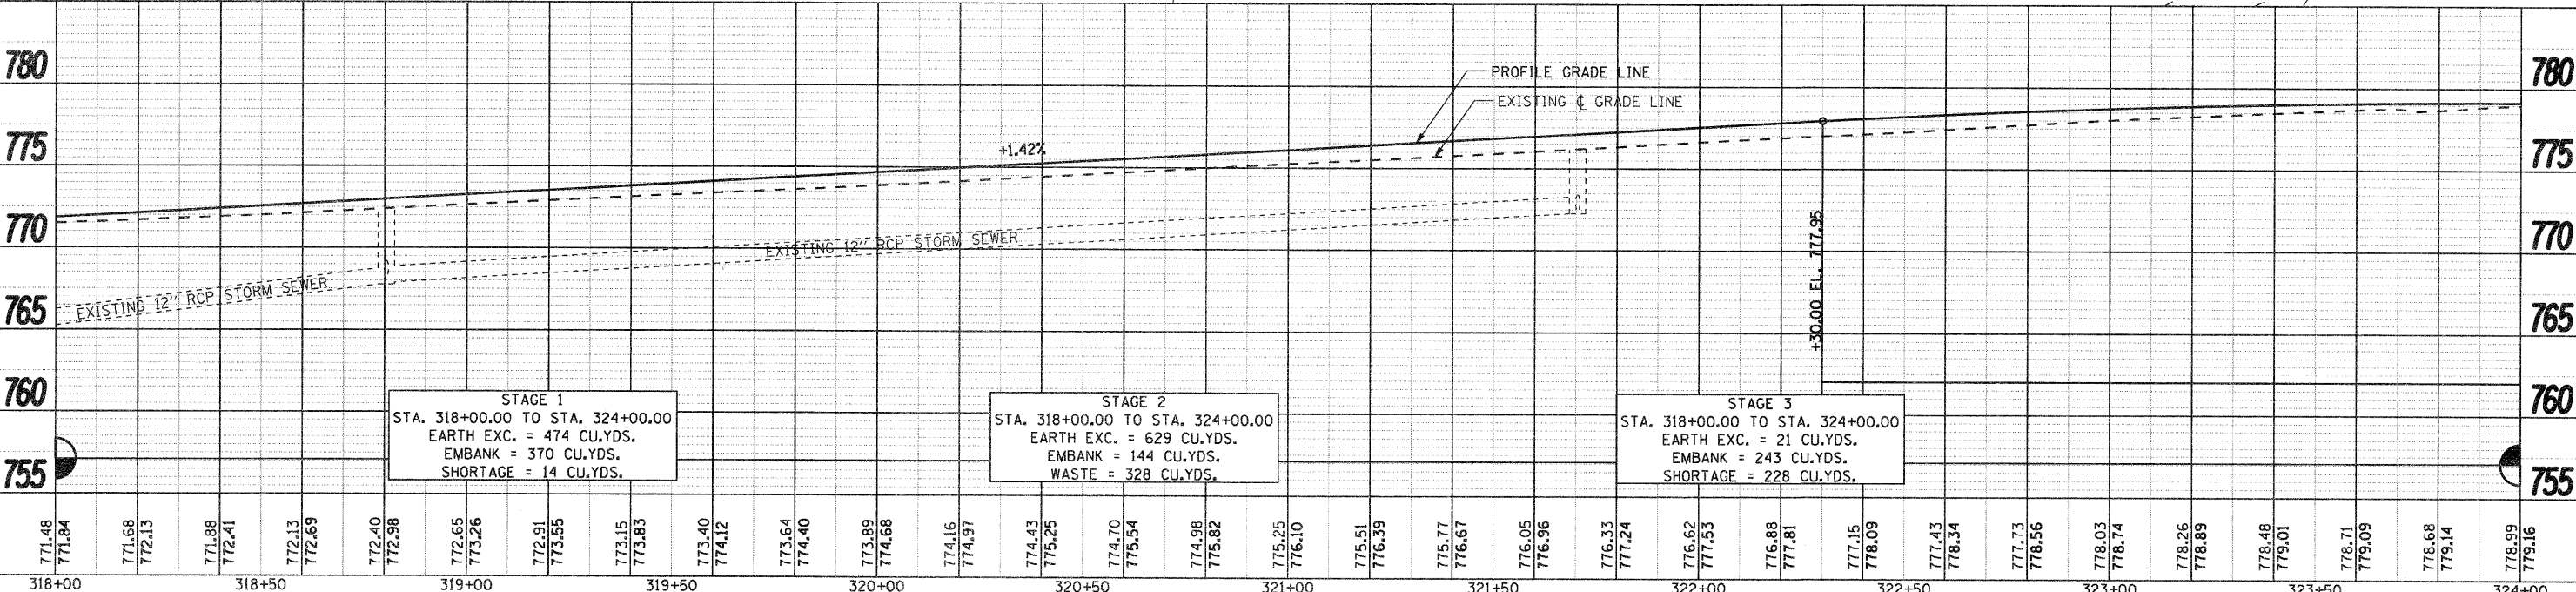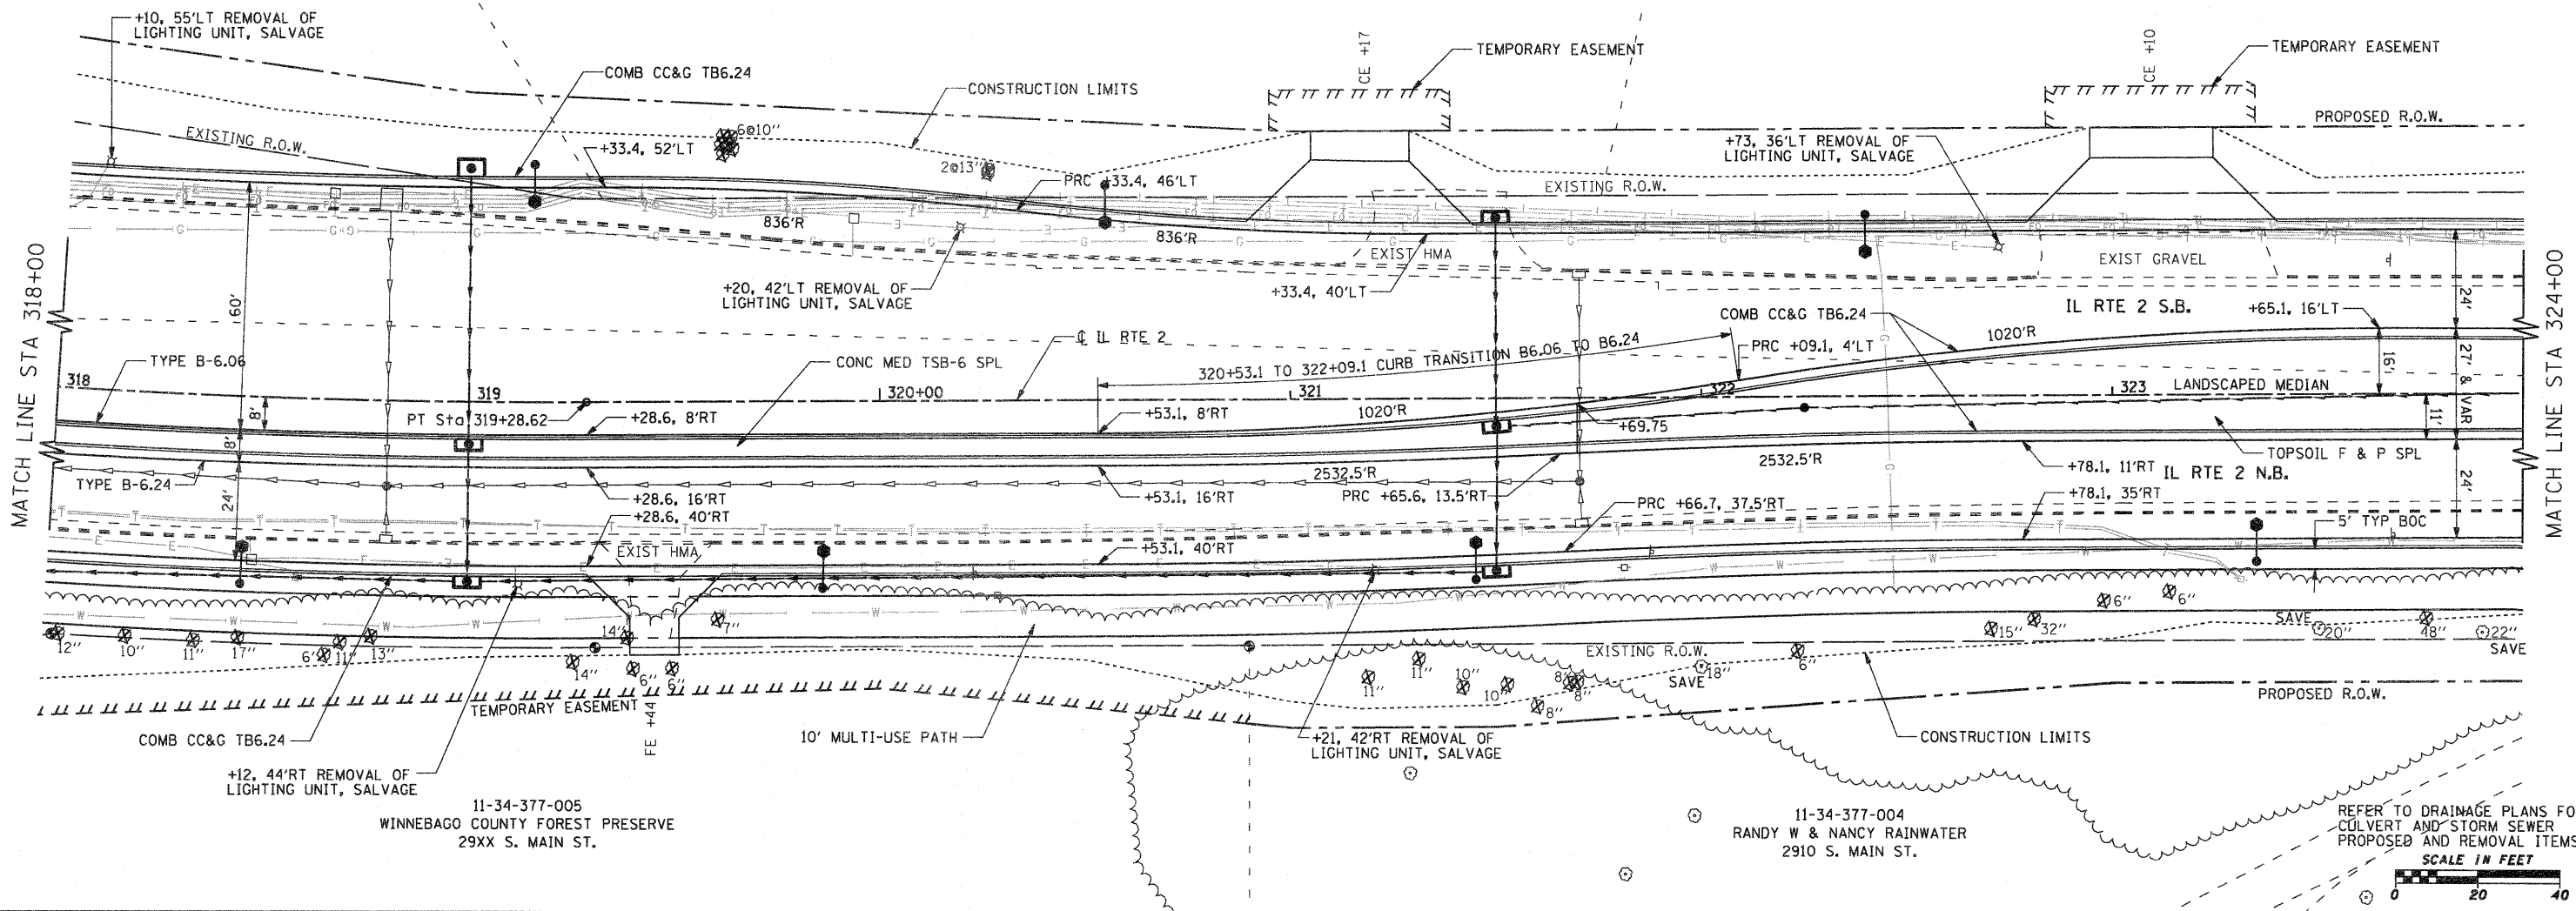

FILE NAME =	USER NAME = petp	DESIGNED - CJS	REVISED -	STATE OF ILLINOIS DEPARTMENT OF TRANSPORTATION	FAP 742 (IL 2) PLAN AND PROFILE	DRAWN - TSG	REVISED -	SECTION 34R	COUNTY WINNEBAGO	TOTAL SHEETS 491	SHEET NO. 75		
PLOT SCALE = 20.0000' / IN.	CHECKED - FJH	REVISIED -	REVISIED -			SCALE: 1" = 20'	SHEET NO. OF SHEETS	STA. 318+00 TO STA. 324+00	CONTRACT NO. 64515		ILLINOIS FED. AID PROJECT		
PLOT DATE = 1/31/2012	DATE -	REVISIED -	REVISIED -										