
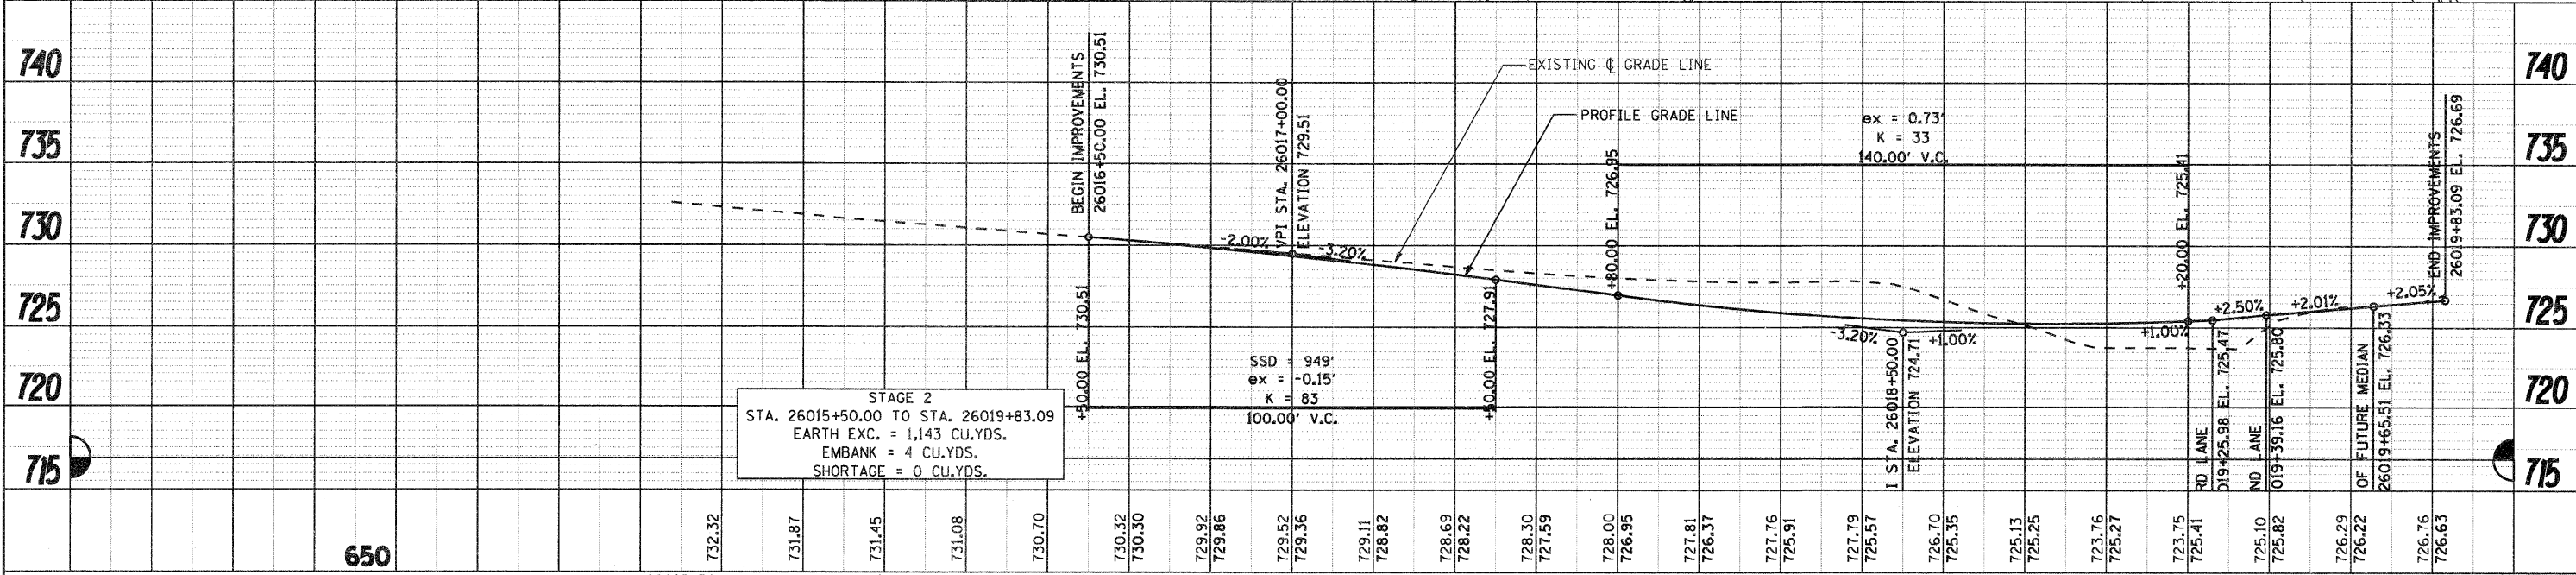


DATE	
BY	
REVISIONS	
NO.	
PLANNED	
NOTED	
CHECKED	
DATE	
FILE NAME	
NO.	

DATE	
BY	
REVISIONS	
NO.	
PLANNED	
NOTED	
CHECKED	
DATE	
FILE NAME	
NO.	

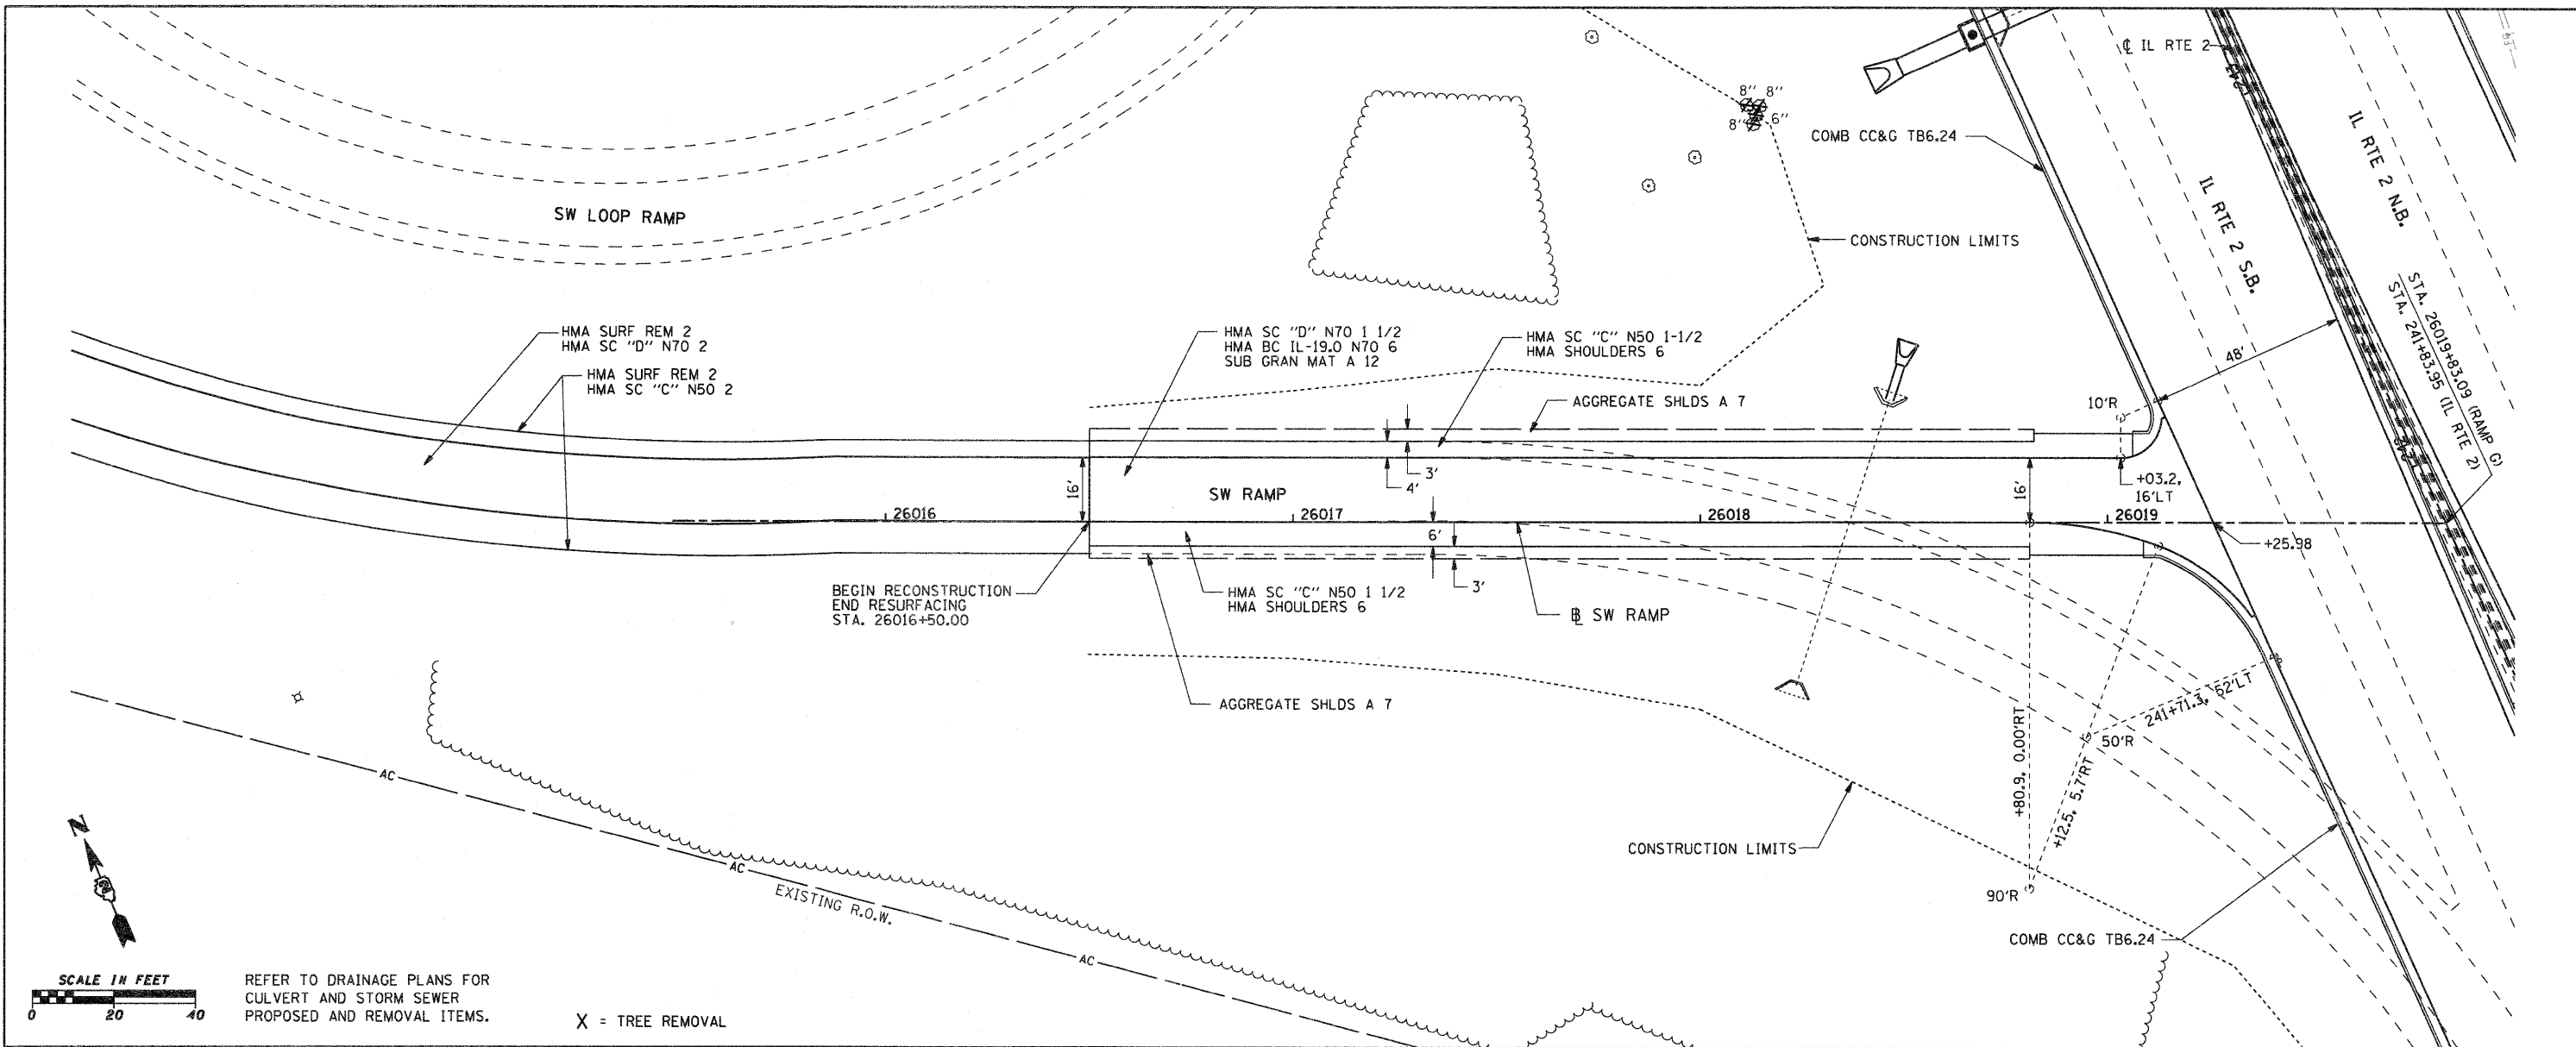

FILE NAME =	USER NAME = petp	DESIGNED - CJS	REVISED -
g:\2010\trans\bl01001\dn\plan and profile	RAMPG\001500PLN1.dgn	DRAWN - TSG	REVISED -
	PLOT SCALE = 20.0000' / IN.	CHECKED - FJH	REVISED -
	PLOT DATE = 1/25/2012	DATE -	REVISED -

**STATE OF ILLINOIS
DEPARTMENT OF TRANSPORTATION**

**SW RAMP
PLAN AND PROFILE**

F.A.P. RTE. 742	SECTION 34R	COUNTY WINNEBAGO	TOTAL SHEETS 491	SHEET NO. 80
SCALE: 1" = 20'				CONTRACT NO. 64515
ILLINOIS FED. AID PROJECT				