
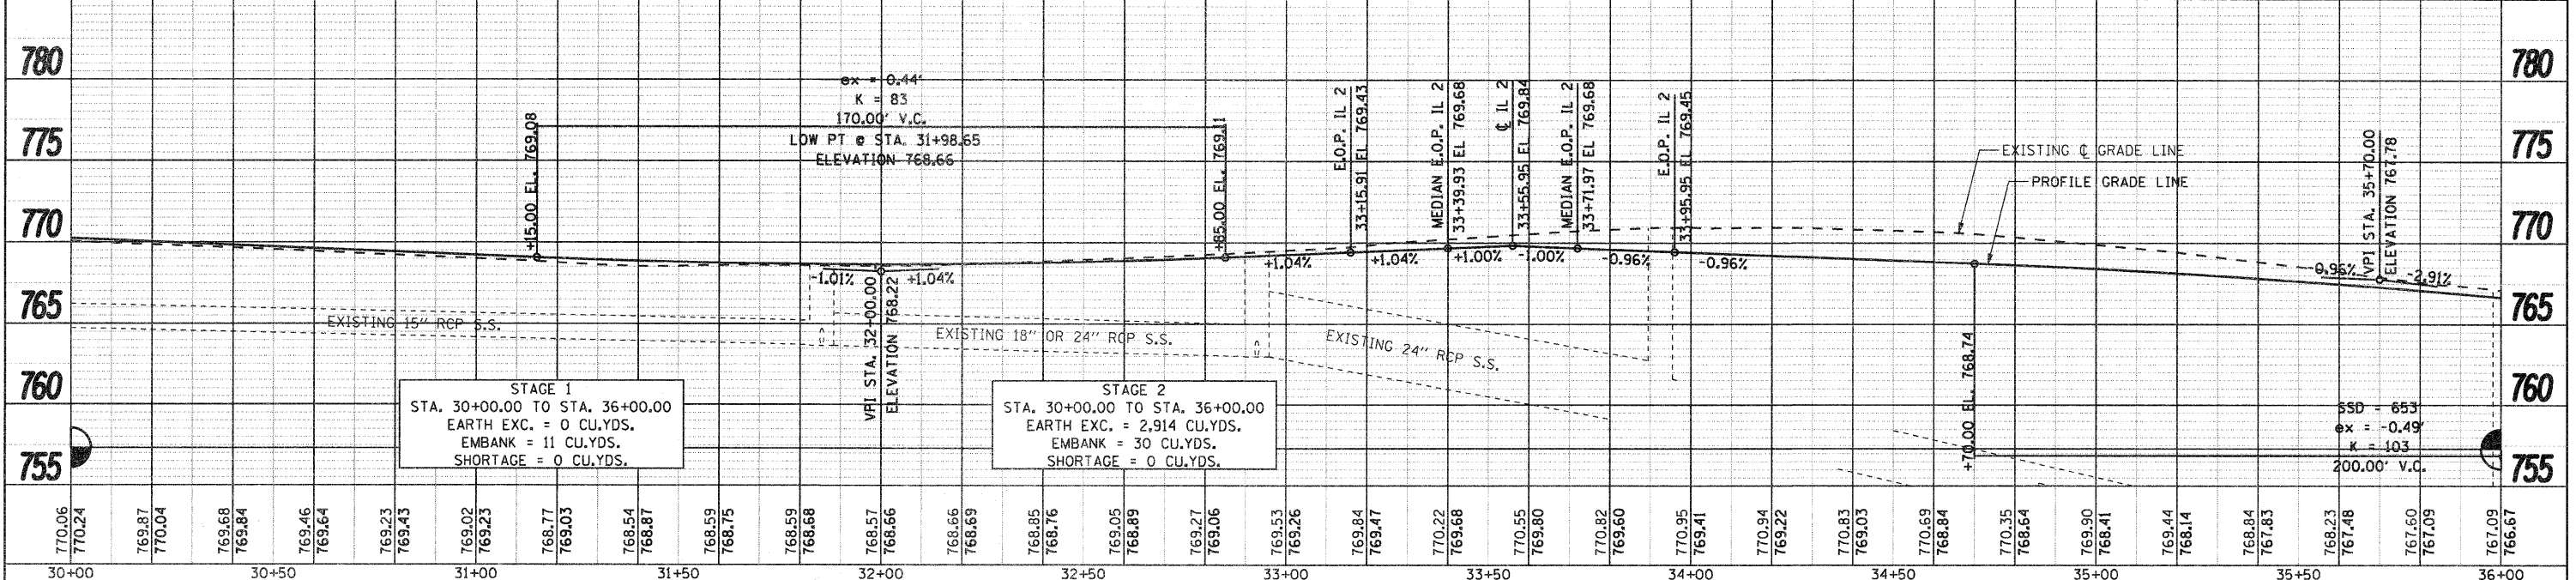


DATE	
BY	
PLAN	
DATE	
BY	
PROFILE	
DATE	
BY	
NOTE BOOK	
NO.	

DATE	
BY	
PROFILE	
DATE	
BY	
NOTE BOOK	
NO.	

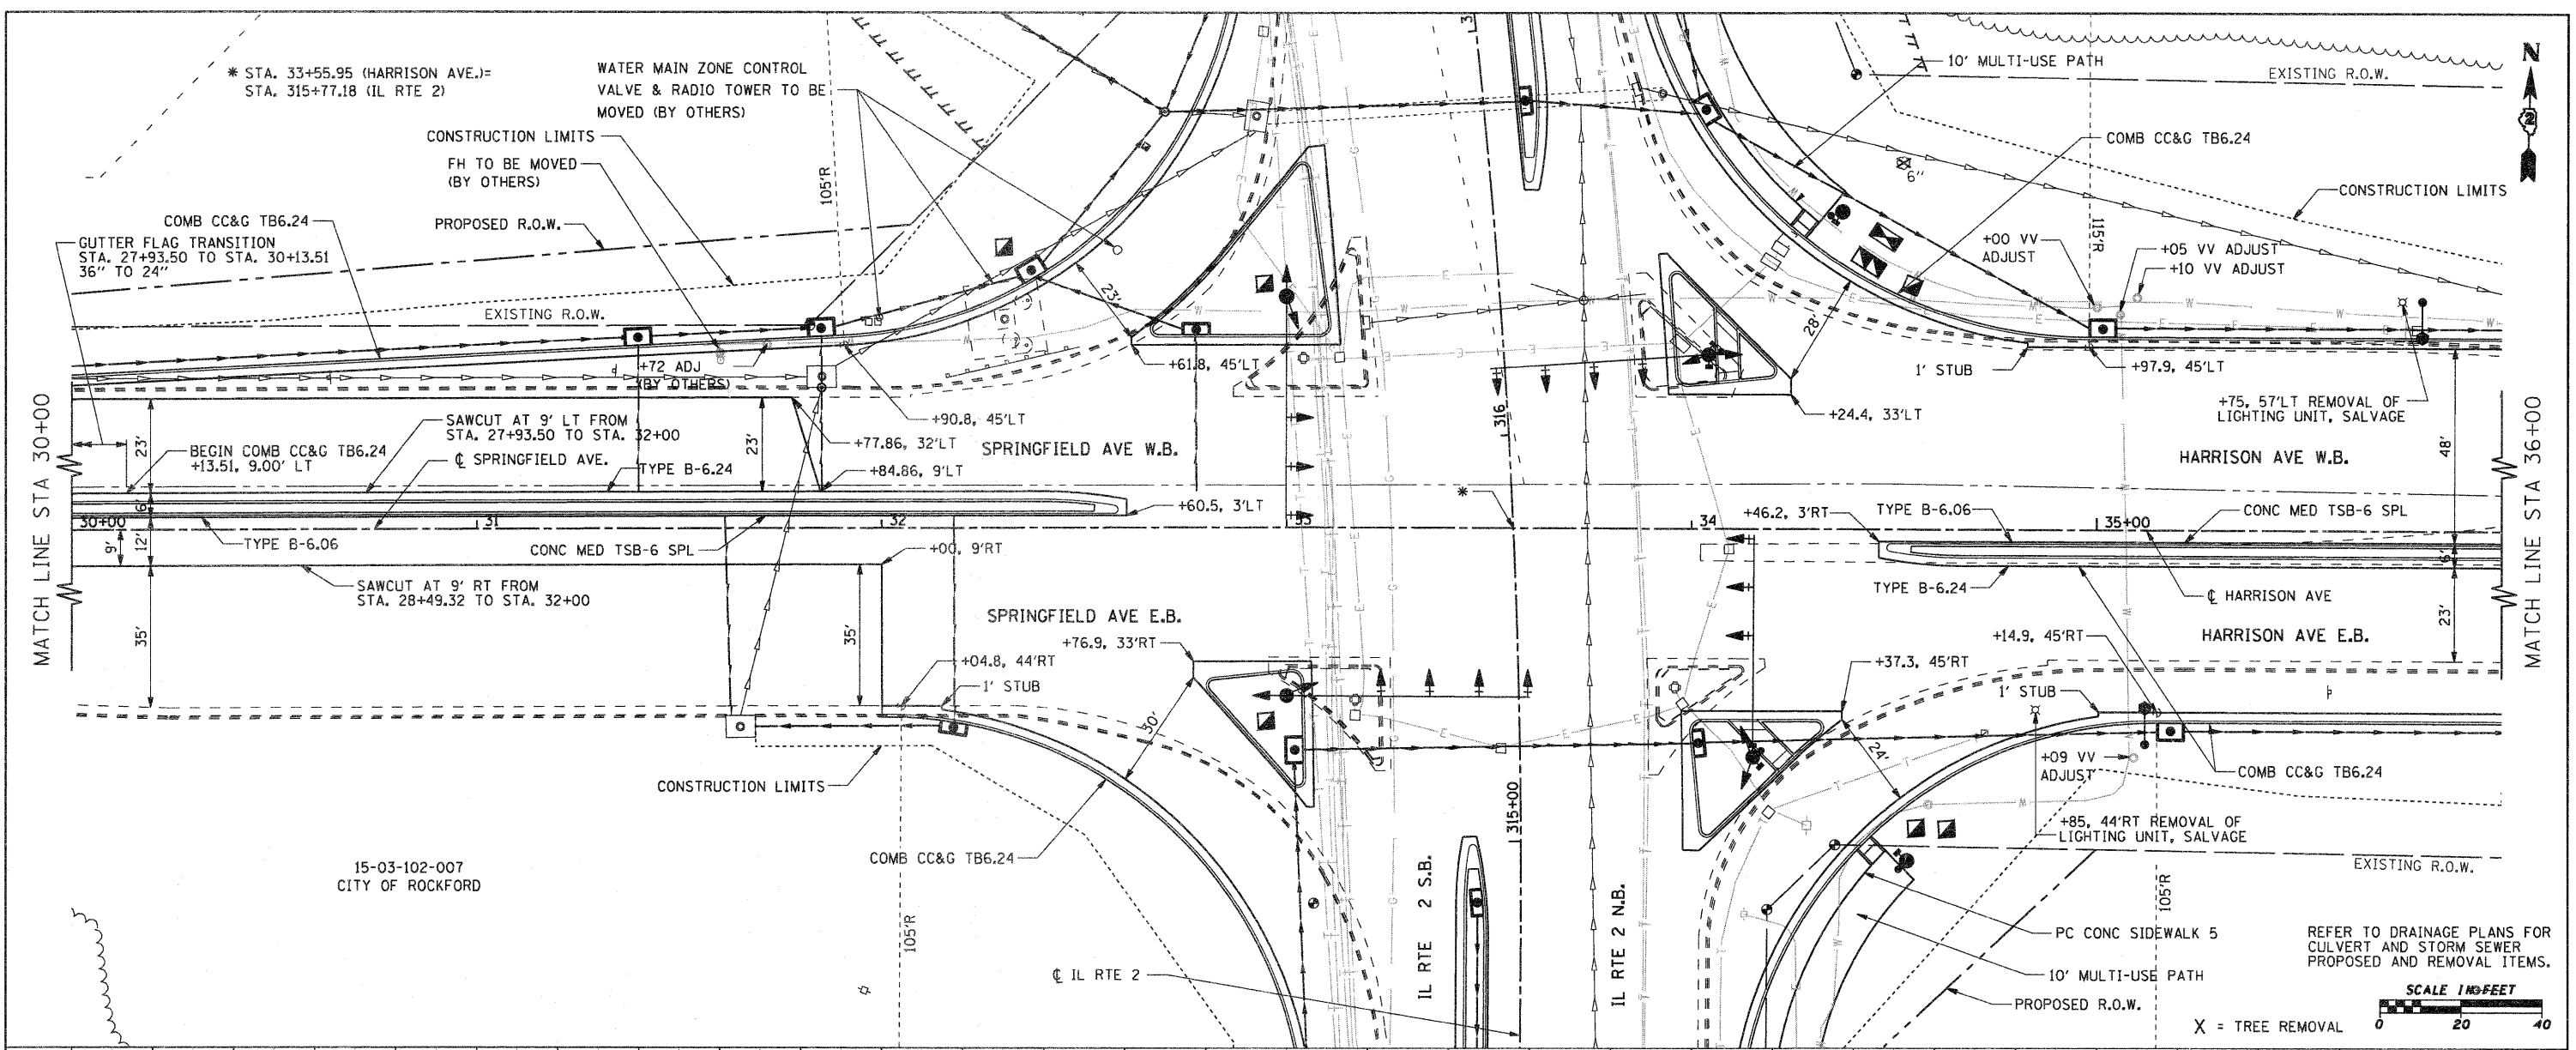

FILE NAME =	USER NAME = petp	DESIGNED - CJS	REVISED -
G:\2010\TRANS\B10101\DC\N\Plan and Profile\HARRISON\001500\PLN29.dgn	HARRISON\001500\PLN29.dgn	DRAWN - TSG	REVISED -
PLOT SCALE = 20.0000' / IN.		CHECKED - FJH	REVISED -
PLOT DATE = 2/3/2012		DATE -	REVISED -

STATE OF ILLINOIS
DEPARTMENT OF TRANSPORTATION

SPRINGFIELD / HARRISON
PLAN AND PROFILE

F.A.P. RTE.	SECTION	COUNTY	TOTAL SHEETS	SHEET NO.
742	34R	WINNEBAGO	491	84
CONTRACT NO. 64515			ILLINOIS FED. AID PROJECT	

SCALE: 1" = 20' SHEET NO. OF SHEETS STA. 30+00 TO STA. 36+00