
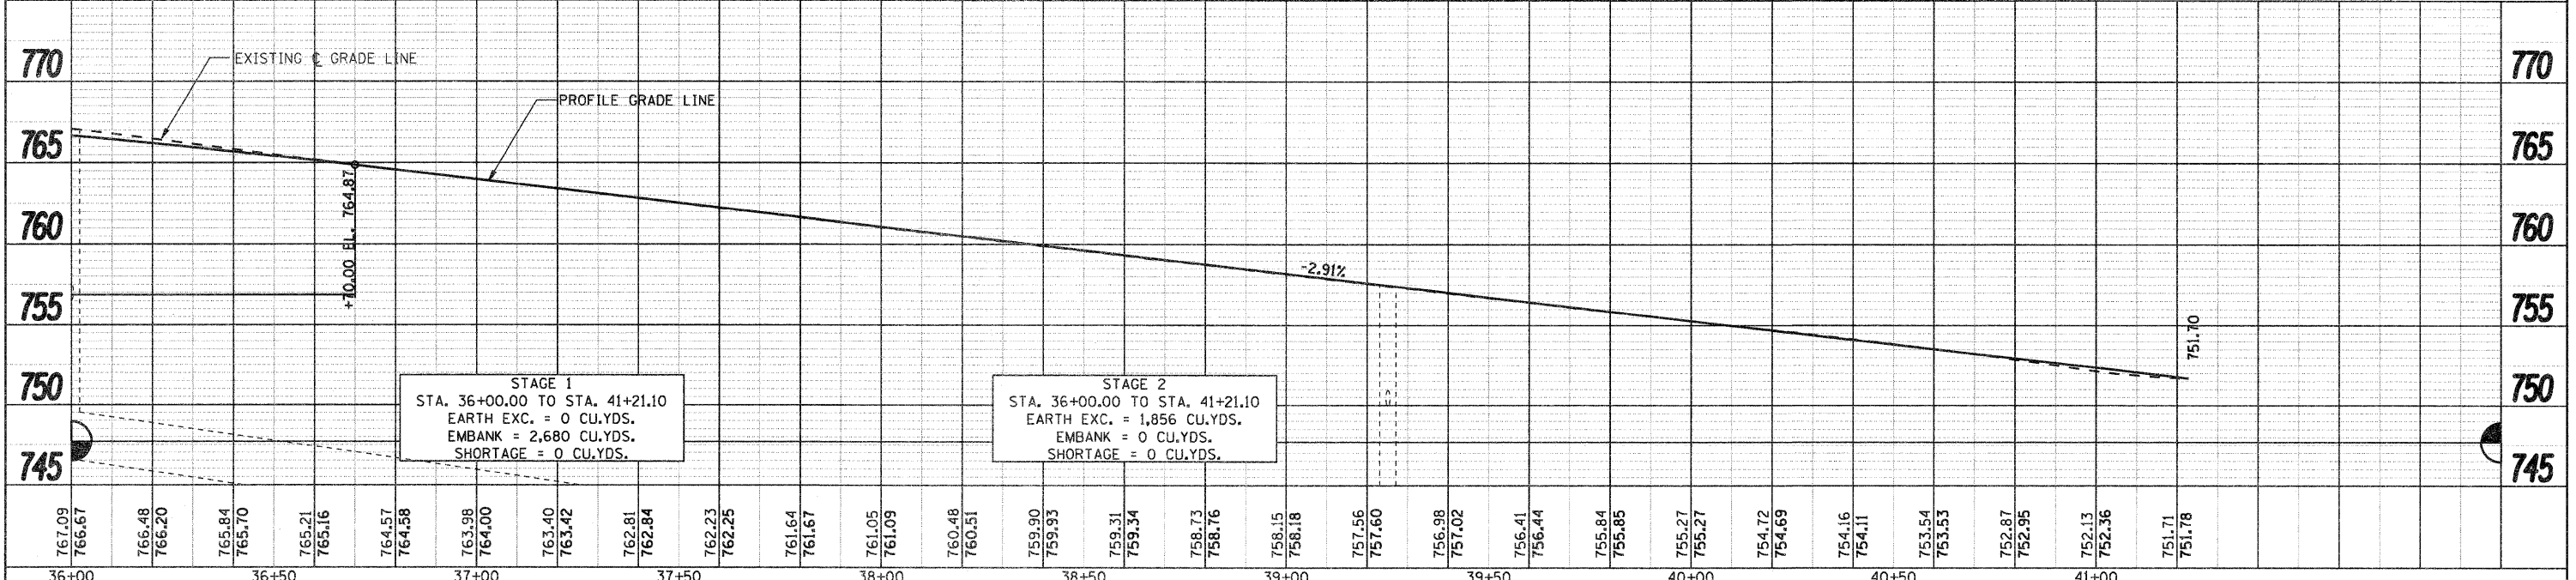


DATE	
BY	
PLAN	
DATE	
BY	
PROFILE	
DATE	
BY	

DATE	
BY	
PROFILE	
DATE	
BY	

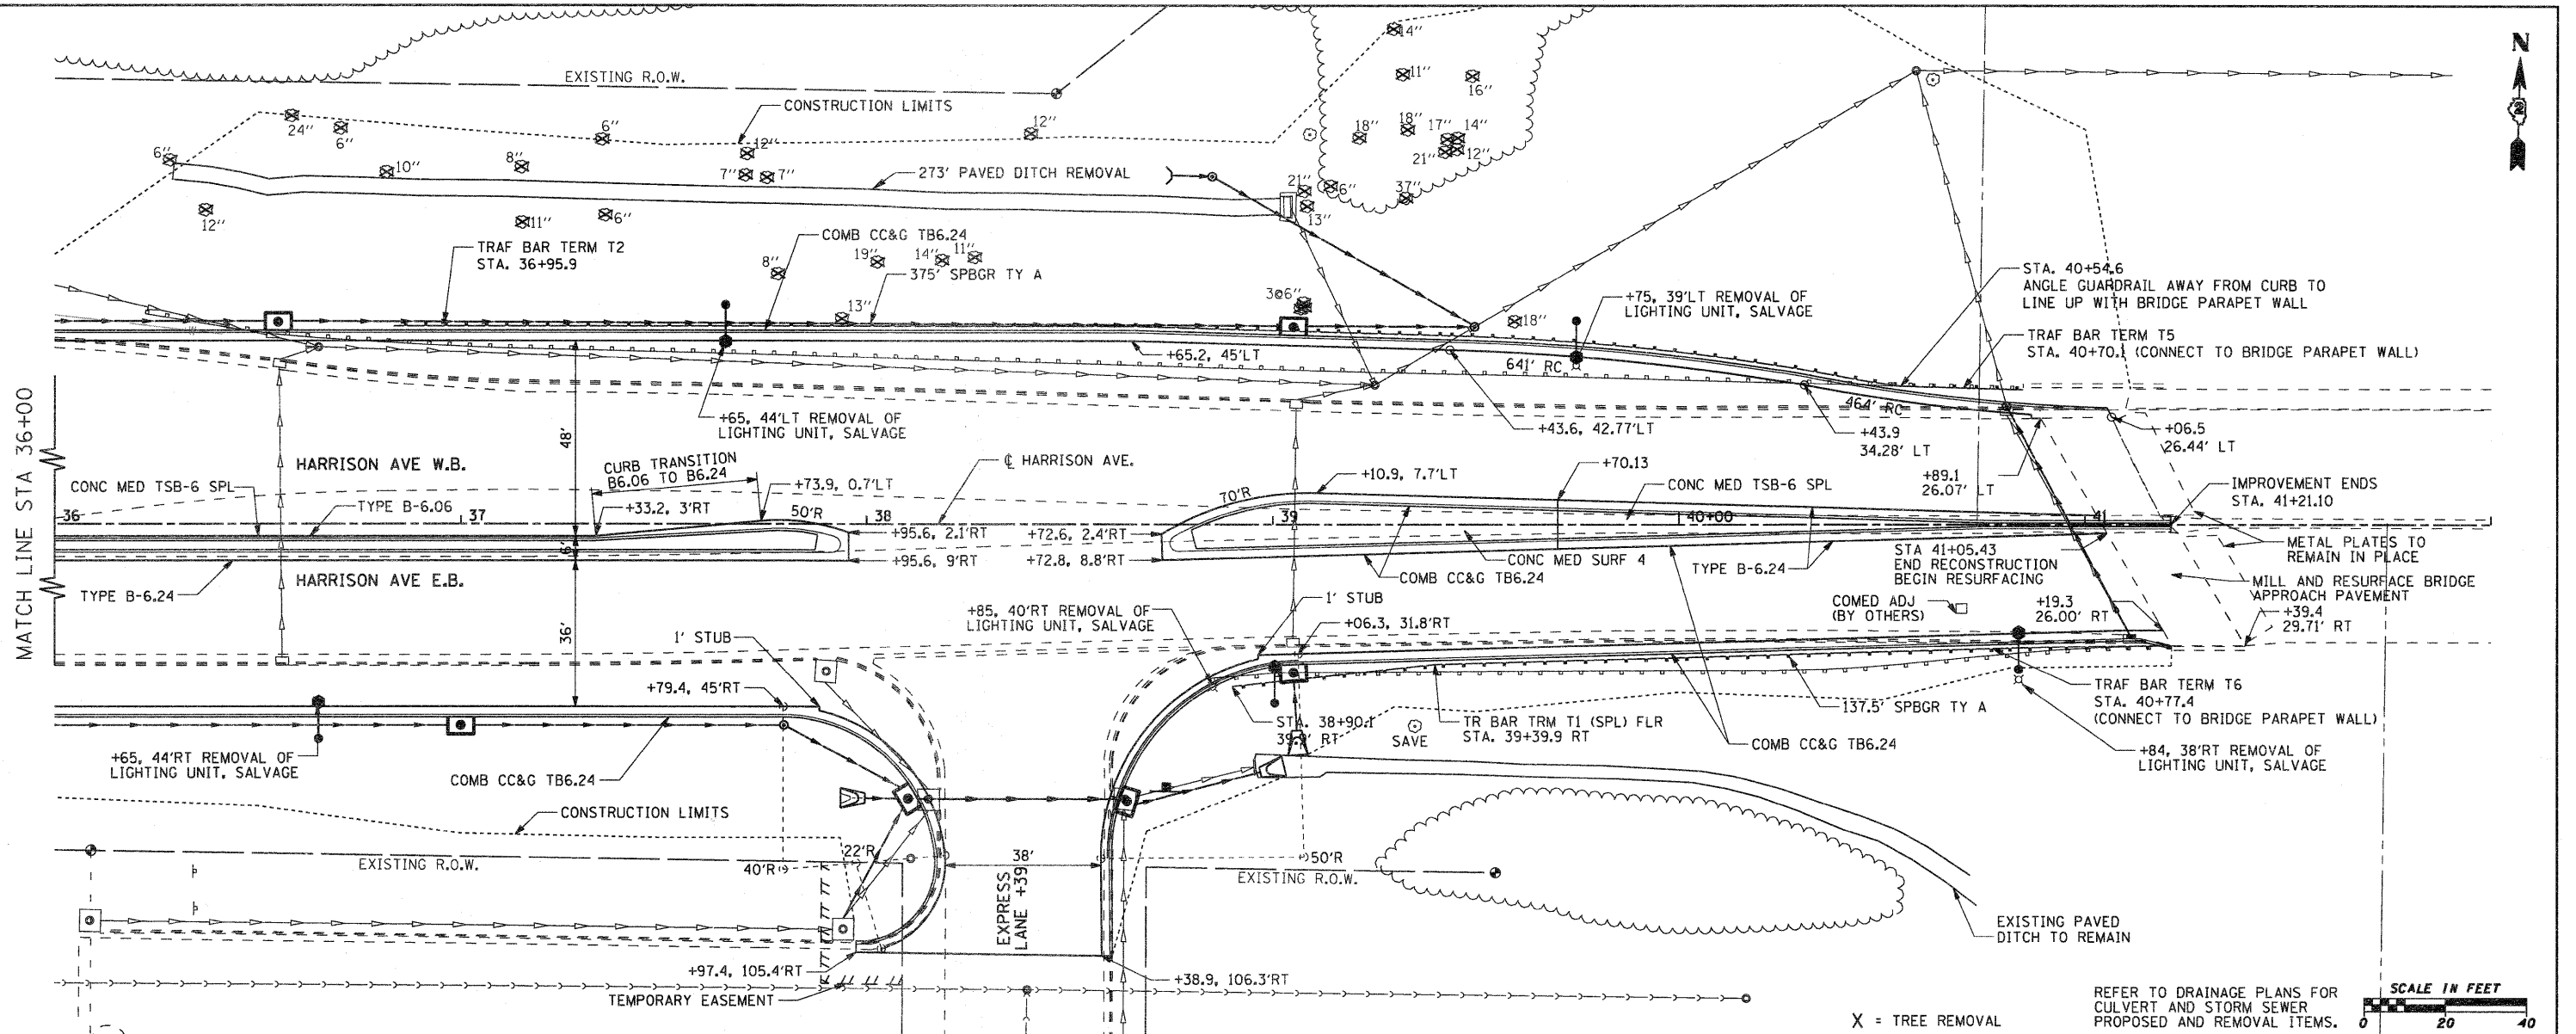

FILE NAME =	USER NAME = pssp	DESIGNED - CJS	REVISED -	STATE OF ILLINOIS DEPARTMENT OF TRANSPORTATION	HARRISON PLAN AND PROFILE	F.A.P. RTE. 742	SECTION 34R	COUNTY WINNEBAGO	TOTAL SHEETS 491	SHEET NO. 85		
g:\2010\trans\10\2010\plan and profile\HARRISON\01500\PLN30.dgn		DRAWN - TSG	REVISED -			SCALE: 1" = 20'	SHEET NO. OF SHEETS	STA. 36+00	TO STA. 41+00	CONTRACT NO. 64515		
PLOT SCALE = 20.0000' / 1 IN.		CHECKED - FJH	REVISED -			ILLINOIS FED. AID PROJECT						
PLOT DATE = 1/31/2012		DATE -	REVISED -									