


MATCH LINE STA 234+00

MATCH LINE STA 240+00

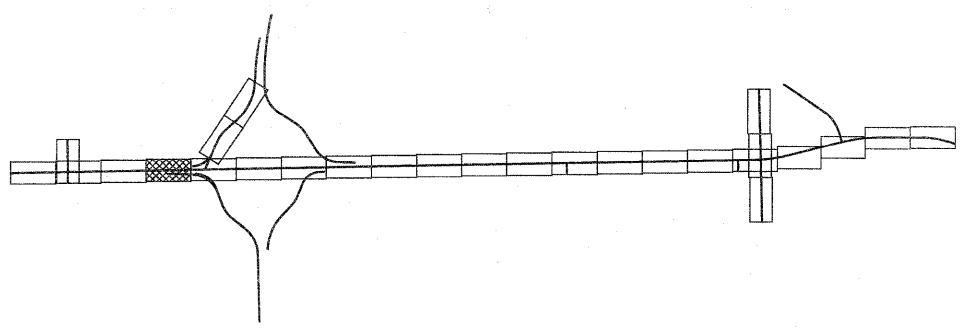

LEGEND

- INLET & PIPE PROTECTION
- TEMPORARY DITCH CHECKS
- PERIMETER EROSION BARRIER

SCALE IN FEET

FILE NAME =	USER NAME = petp	DESIGNED -	REVISED -	STATE OF ILLINOIS DEPARTMENT OF TRANSPORTATION	FAP 742 (IL 2) EROSION CONTROL AND RIGHT-OF-WAY			F.A.P. RTE.	SECTION	COUNTY	TOTAL SHEETS	SHEET NO.
g:\2010\trans\110\101\dgn\Erosion Sheets	IL2\01500 ER IL2 4.dgn	DRAWN -	REVISED -		742	34R	WINNEBAGO	491	165			
	PLOT SCALE = 20.0000' / IN.	CHECKED -	REVISED -		SCALE: 1" = 20'			SHEET NO. OF SHEETS		STA. 234+00.00 TO STA. 240+00.00		
	PLOT DATE = 1/25/2012	DATE -	REVISED -		CONTRACT NO. 64515 ILLINOIS FED. AID PROJECT							