


MATCH LINE STA 30+00

MATCH LINE STA 36+00

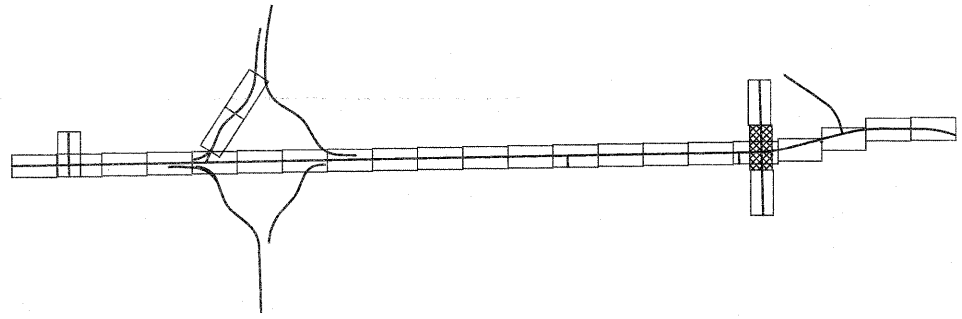

LEGEND

- INLET & PIPE PROTECTION
- TEMPORARY DITCH CHECKS
- PERIMETER EROSION BARRIER

SCALE IN FEET
0 20 40

FILE NAME =	USER NAME = petp	DESIGNED -	REVISED -
gn:\2010\trans\b10\001\dgn\Erosion Sheets	HARRISON\081500 ER HARRISON 2.dgn	DRAWN -	REVISED -
	PLOT SCALE = 20,0000' / IN.	CHECKED -	REVISED -
	PLOT DATE = 1/25/2012	DATE -	REVISED -

**STATE OF ILLINOIS
DEPARTMENT OF TRANSPORTATION**

**SPRINGFIELD & HARRISON AVENUE
EROSION CONTROL AND RIGHT-OF-WAY**

SCALE: 1" = 20' SHEET NO. OF SHEETS STA. 30+00.00 TO STA. 36+00.00

F.A.P. RTE.	SECTION	COUNTY	TOTAL SHEETS	SHEET NO.
742	34R	WINNEBAGO	491	182
CONTRACT NO. 64515				
ILLINOIS FED. AID PROJECT				