
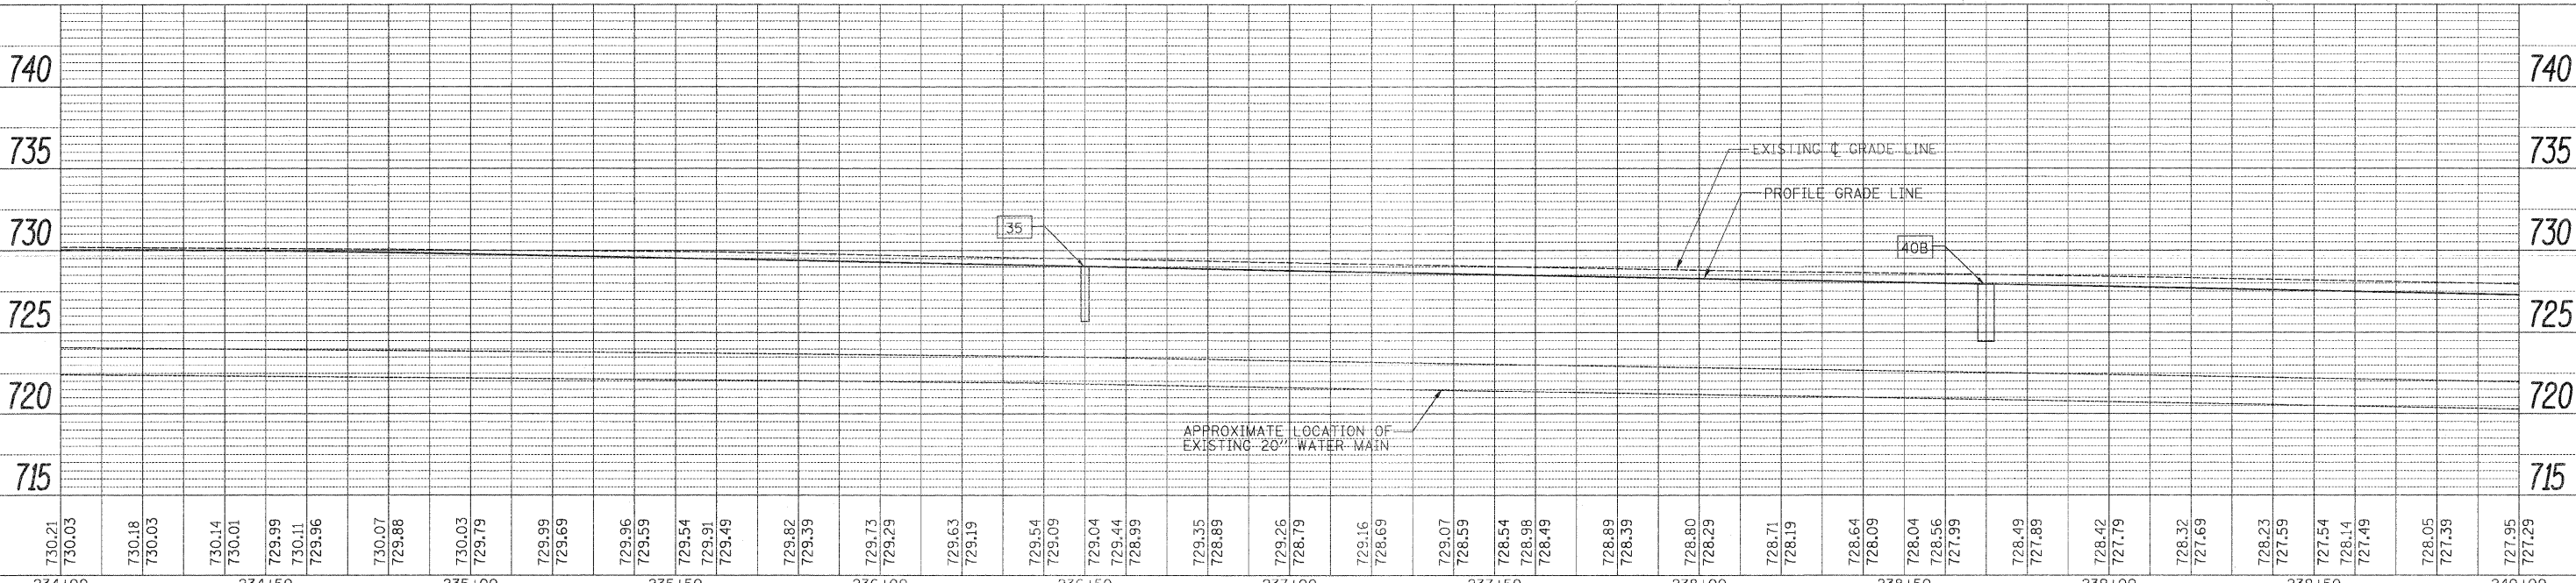


NOTE:

- 1. CONTRACTOR SHALL HAVE OPTION OF PLACING STANDARD MANHOLES IN LIEU OF FLAT SLAB TOPS WHERE CONDITIONS PERMIT.
- 2. RIM ELEVATIONS & OFFSETS FOR DRAINAGE STRUCTURES CONSTRUCTED IN CONJUNCTION WITH GUTTER OR CURB & GUTTER ARE CALLED OUT TO THE EDGE OF PAVEMENT. ALL OTHER DRAINAGE STRUCTURES ARE CALLED OUT TO THE CENTER OF STRUCTURE.
- 3. WHERE PROPOSED DRAINAGE STRUCTURES ARE TO BE CONNECTED TO EXISTING STORM SEWERS AND PIPE CULVERTS, THE COST FOR PROVIDING THE CONNECTION SHALL BE INCLUDED IN THE COST OF THE ASSOCIATED DRAINAGE STRUCTURE PAY ITEMS.

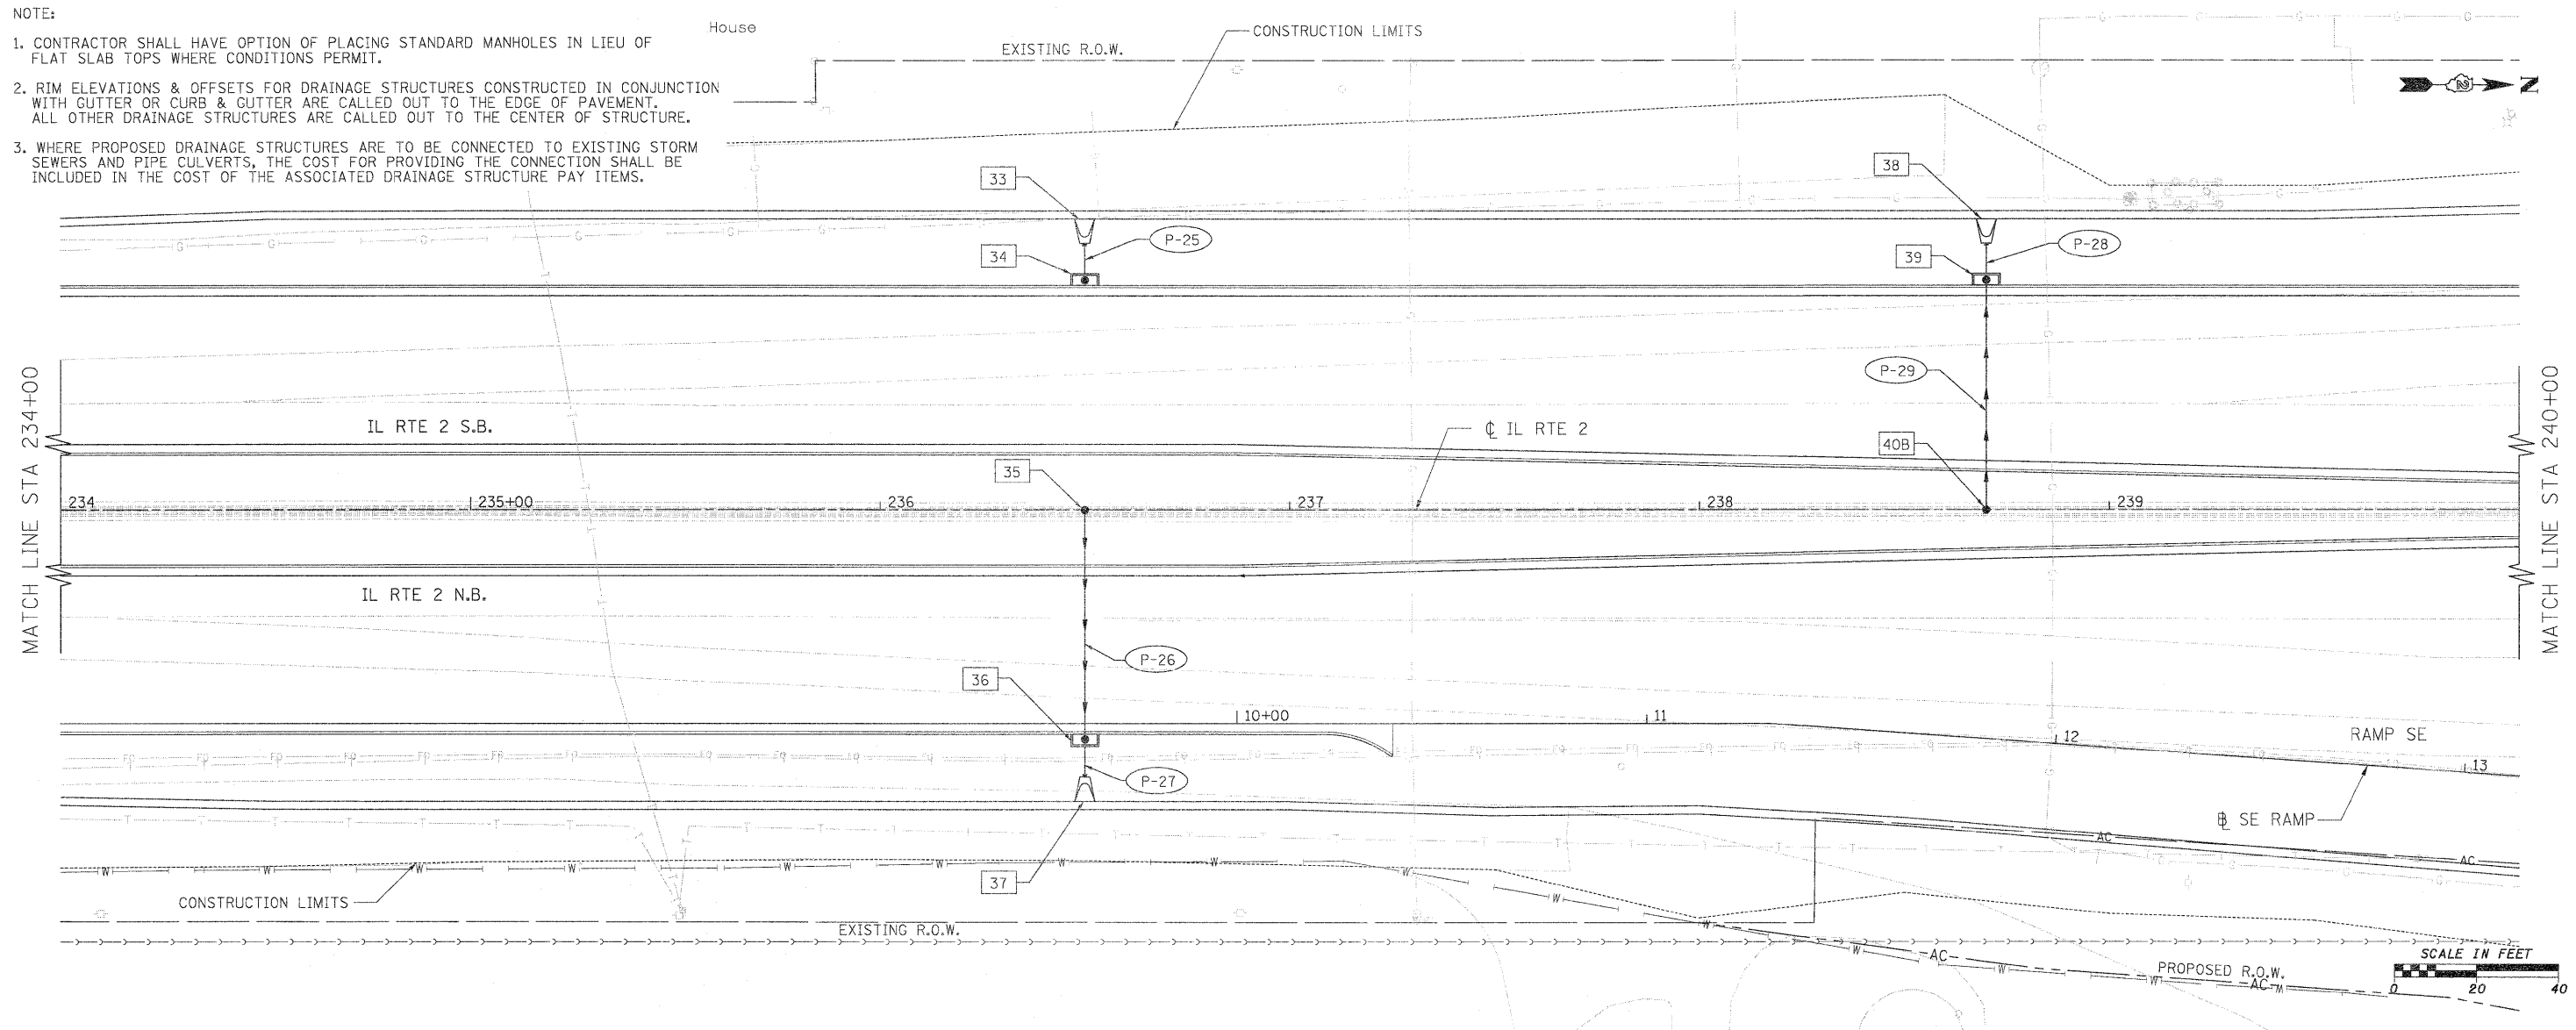

STATION	ELEVATION	STATION	ELEVATION	STATION	ELEVATION	STATION	ELEVATION	STATION	ELEVATION	STATION	ELEVATION	STATION	ELEVATION	STATION	ELEVATION
234+00	730.21	234+50	729.99	235+00	729.96	235+50	729.82	236+00	729.73	236+50	729.09	237+00	729.07	237+50	728.54
	730.03		729.99		729.88		729.39		729.29		729.09		728.59		728.49
	730.03		729.99		729.88		729.39		729.29		729.09		728.59		728.49
PLAN	SURVEYED	DATE
	ALIGNED	BY
	CONVERTED	
	RT. OF WAY CHECKED	
	NOTE BOOK	
	NO.	
	CADD FILE NAME	

PROFILE	SURVEYED	DATE
	PLOTTED	BY
	CHECKED	
	BY	
	NOTED	
	STRUCTURE NOTATIONS CHECKED	
	NO.	

STATE OF ILLINOIS  
DEPARTMENT OF TRANSPORTATION

FAP 742 (IL 2)  
PROPOSED DRAINAGE PLAN AND PROFILE

F.A.P. RTE.	SECTION	COUNTY	TOTAL SHEETS	SHEET NO.
742	34R	WINNEBAGO	491	197
CONTRACT NO. 64515				

SCALE: 1" = 20' SHEET NO. 04 OF 30 SHEETS STA. 234+00 TO STA. 240+00

(ILLINOIS) FED. AID PROJECT