

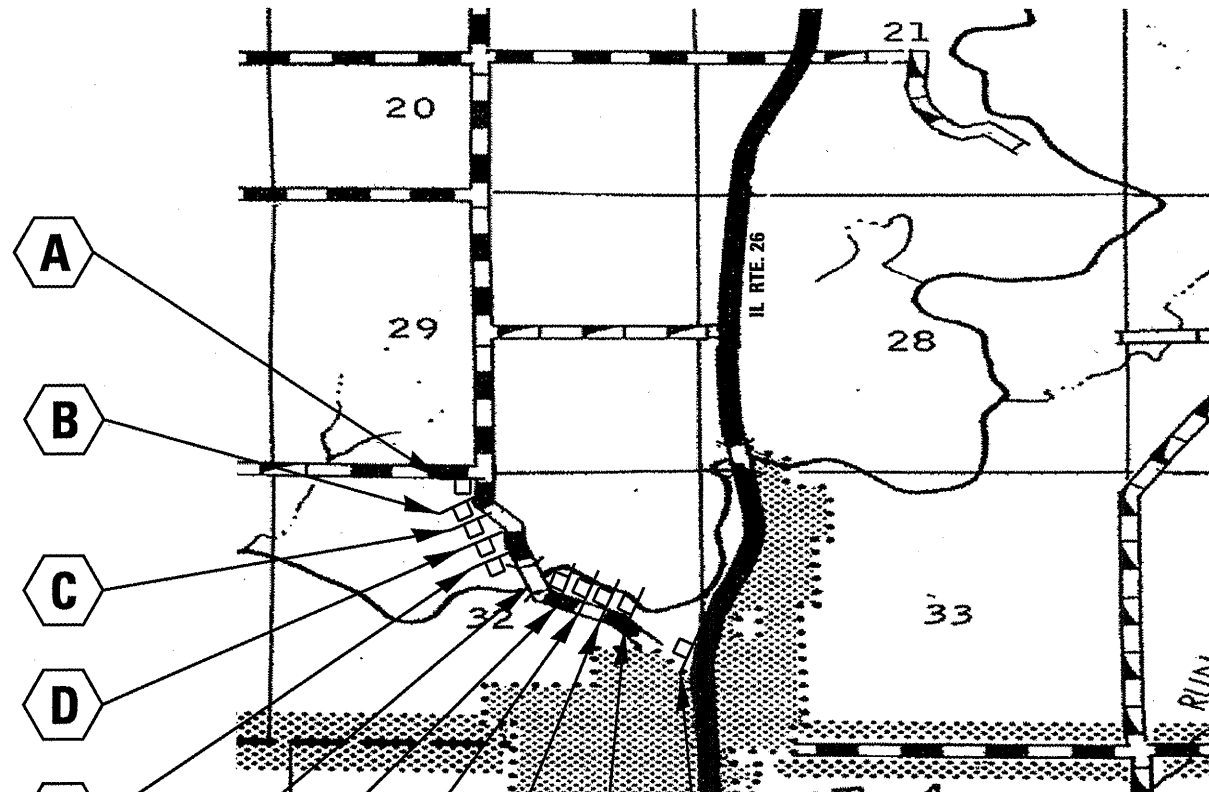


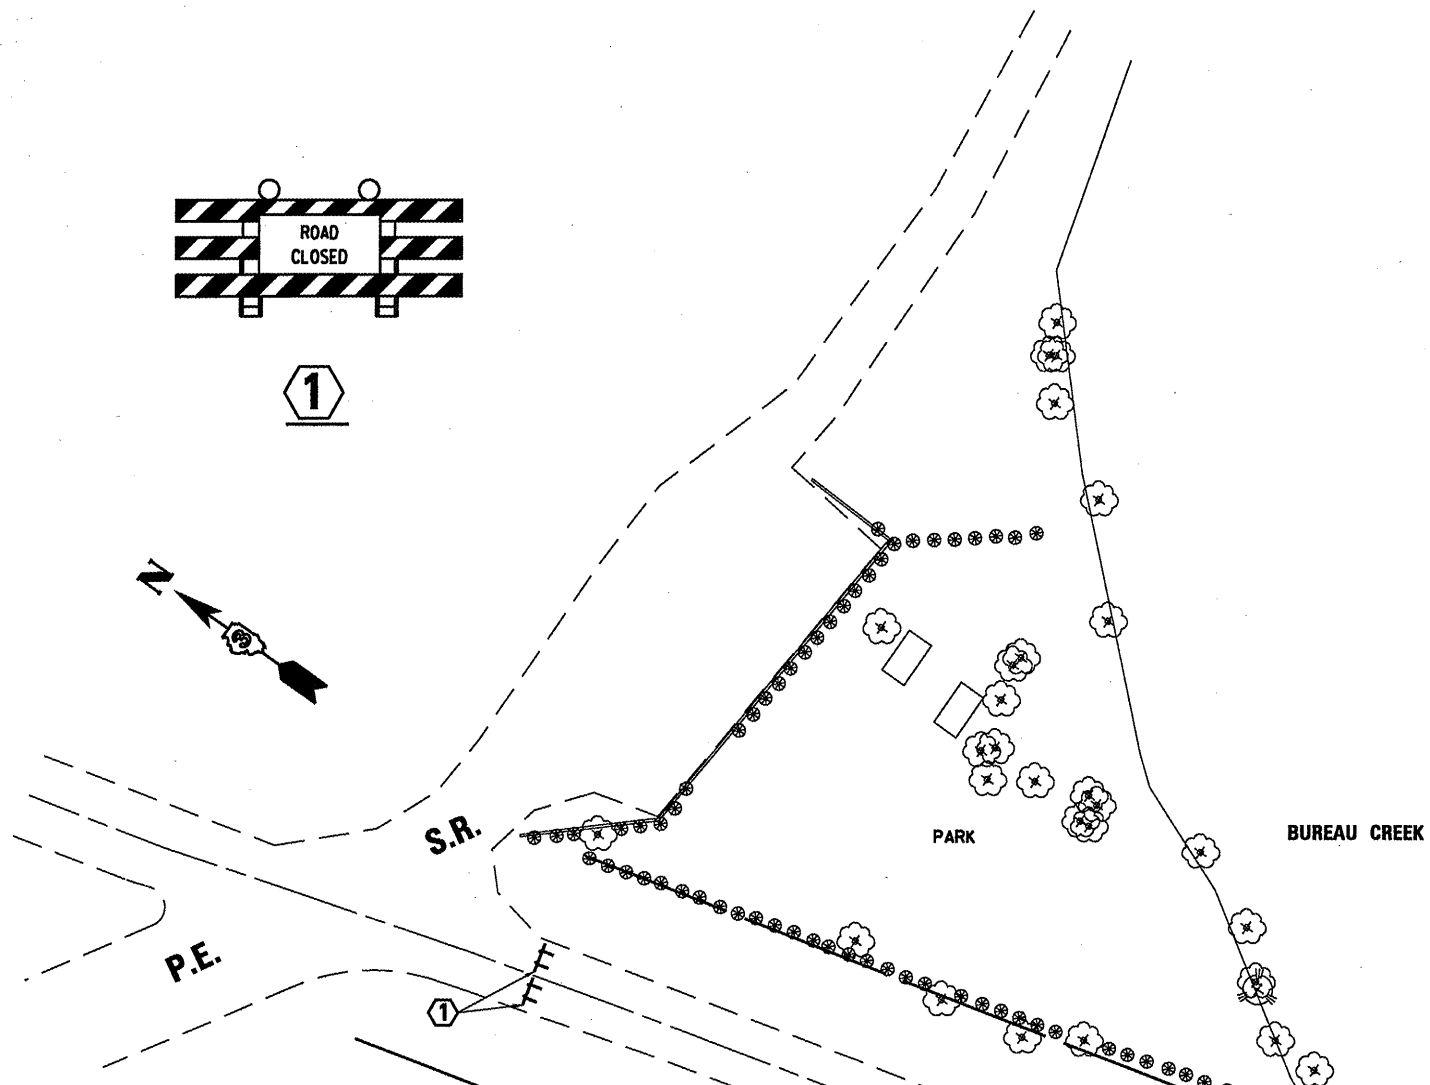

1

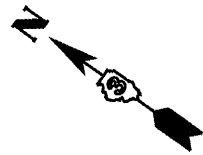


SN 006-0134

R11-3A 60"x30"

ROAD CLOSED
1/2 MILE AHEAD
LOCAL TRAFFIC ONLY

A

PLACED AT INTERSECTION

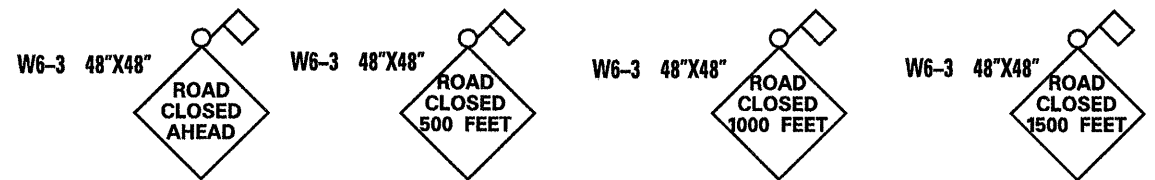

E

D

C

B

PAVED TURNAROUND

30' MIN.
60' MAX.

SITE PLAN

TRAFFIC CONTROL DETAILS

FILE NAME =	USER NAME = carpentardj	DESIGNED RON WOODSHANK	REVISED -
c:\pwork\pwork\carpentardj\d0282068\366872-sht-details.dgn		DRAWN RON WOODSHANK	REVISED -
		CHECKED -	REVISED -
		DATE -	REVISED -

STATE OF ILLINOIS
DEPARTMENT OF TRANSPORTATION

SCALE:	SHEET NO. 1 OF 1 SHEETS	STA.	TO STA.
--------	-------------------------	------	---------

T.R. RTE.	SECTION	COUNTY	TOTAL SHEETS	SHEET NO.
246	(ORCB)BP-2	BUREAU	11	4
			CONTRACT NO. 66B72	
ILLINOIS FED. AID PROJECT				