
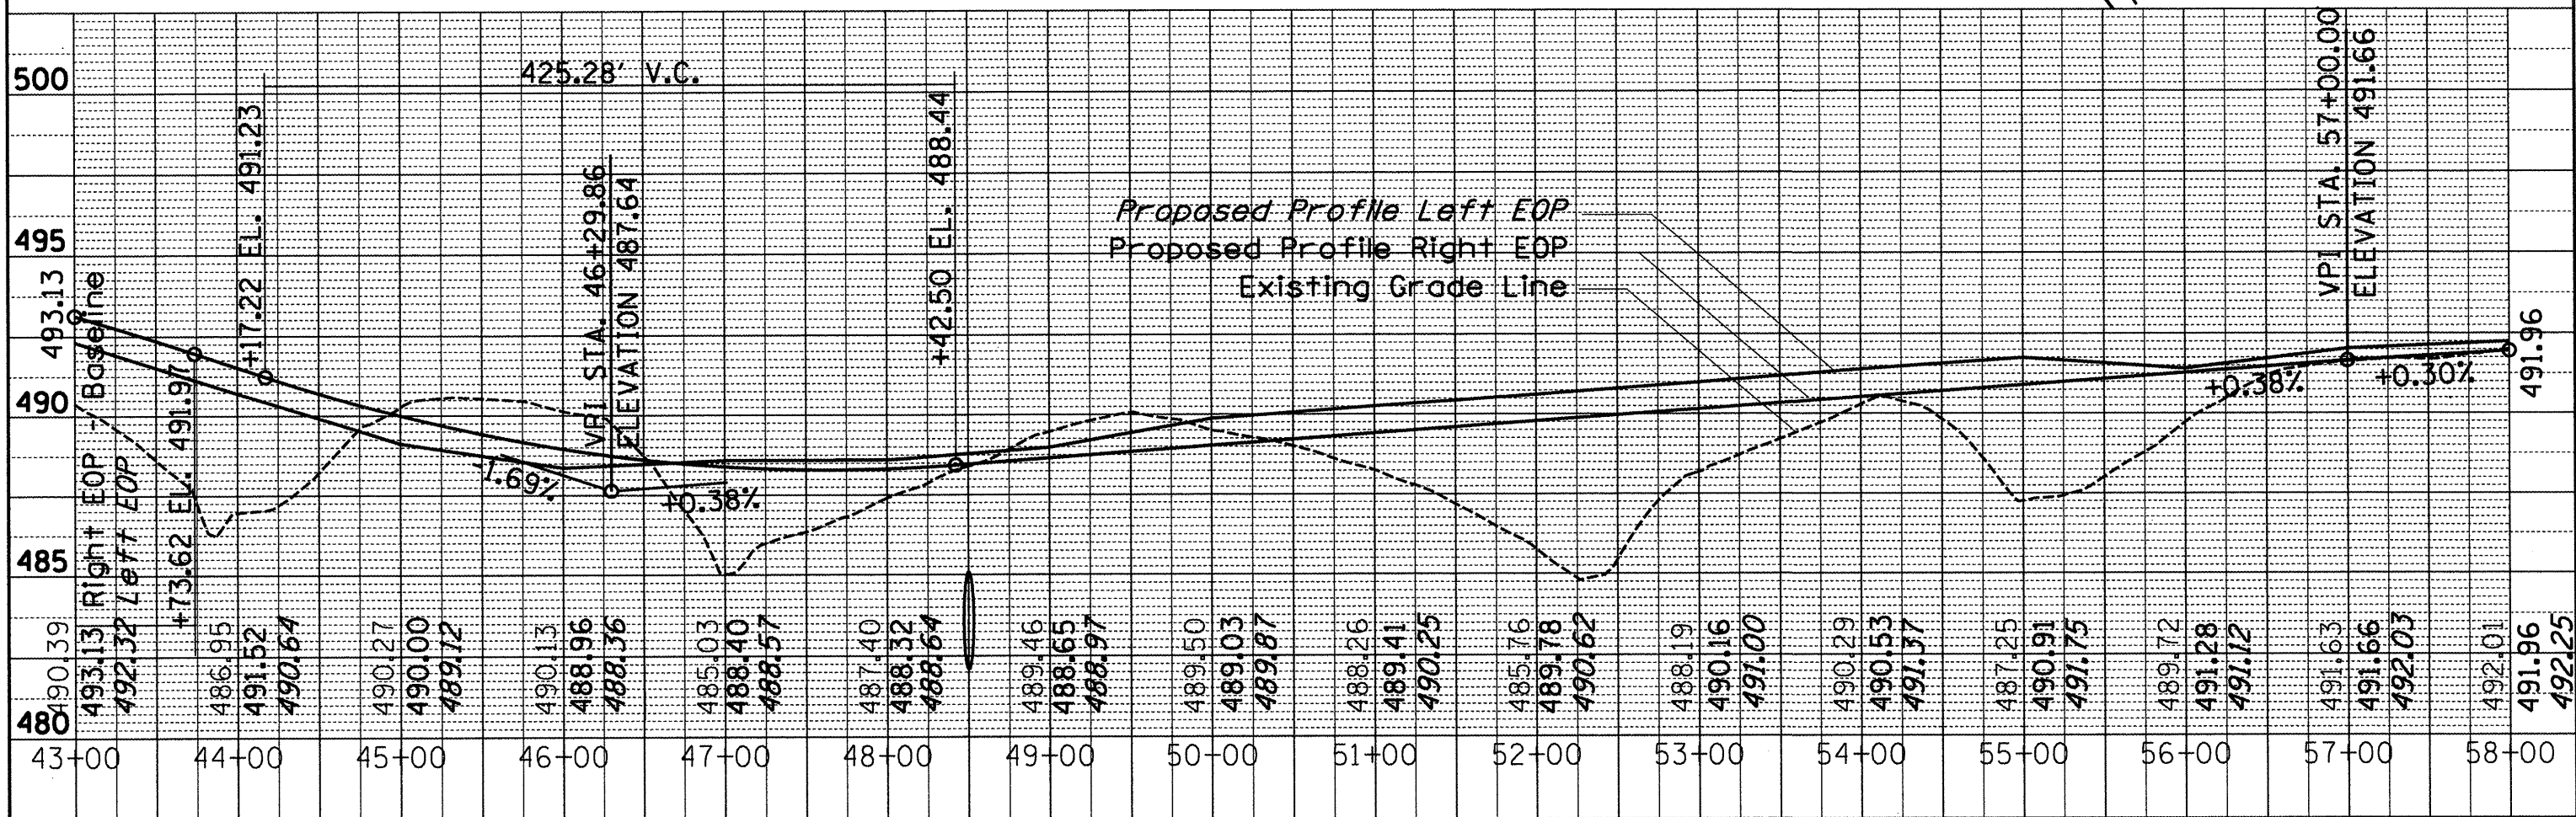


DATE	
BY	
PLAN	
NO. 1	
NO. 2	
DATE	
BY	
PROFILE	
NO. 1	
NO. 2	
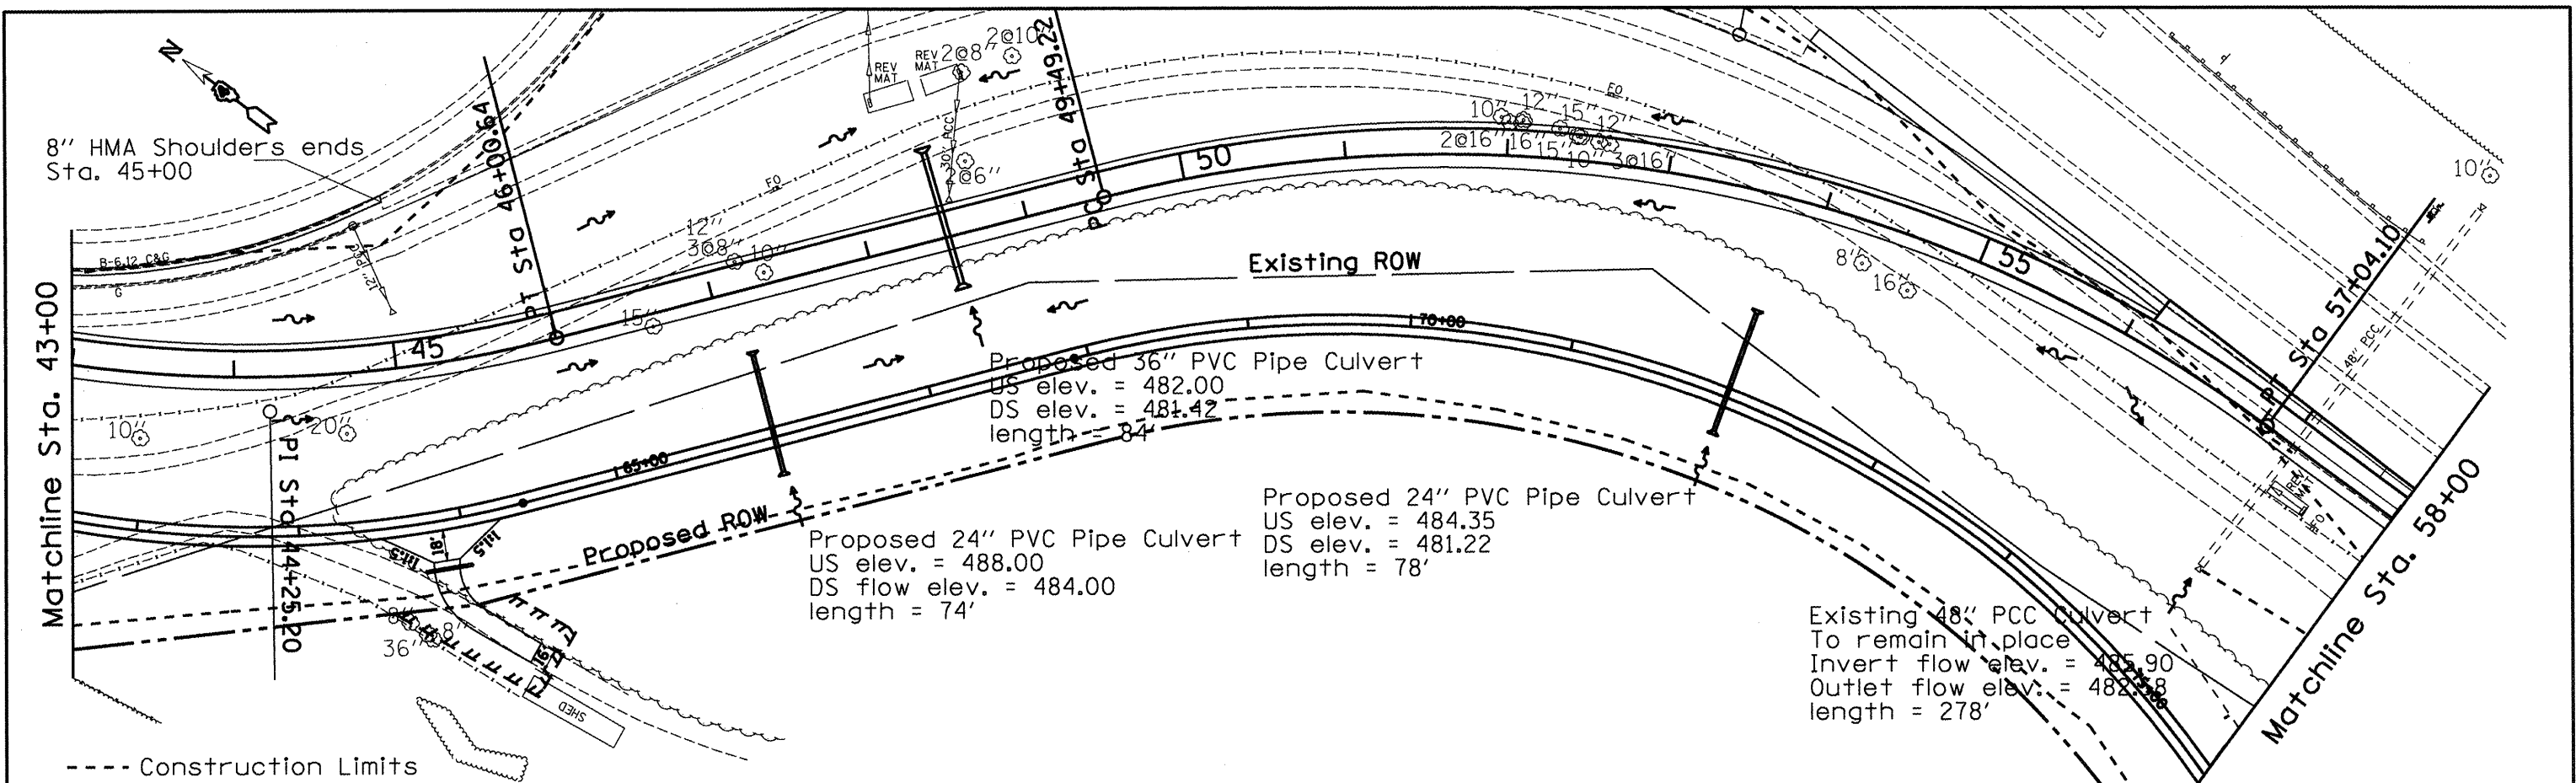

FILE NAME =	USER NAME = everaol	DESIGNED -	REVISED -	STATE OF ILLINOIS DEPARTMENT OF TRANSPORTATION	Ramp D Plan and Profile		F.A.P. RTE. 318	SECTION (72-61R)	COUNTY PEORIA	TOTAL SHEETS 117	SHEET NO. 26	
x:\d468475-new\topo2d.dgn	PLOT SCALE = 100.0000' / in.	DRAWN -	REVISED -		SCALE:	SHEET OF SHEETS	STA. 43+00 TO STA. 58+00	CONTRACT NO. 68A30				
	PLOT DATE = 3/14/2012	CHECKED -	REVISED -					(ILLINOIS) FED. AID PROJECT				
		DATE -	REVISED -									