
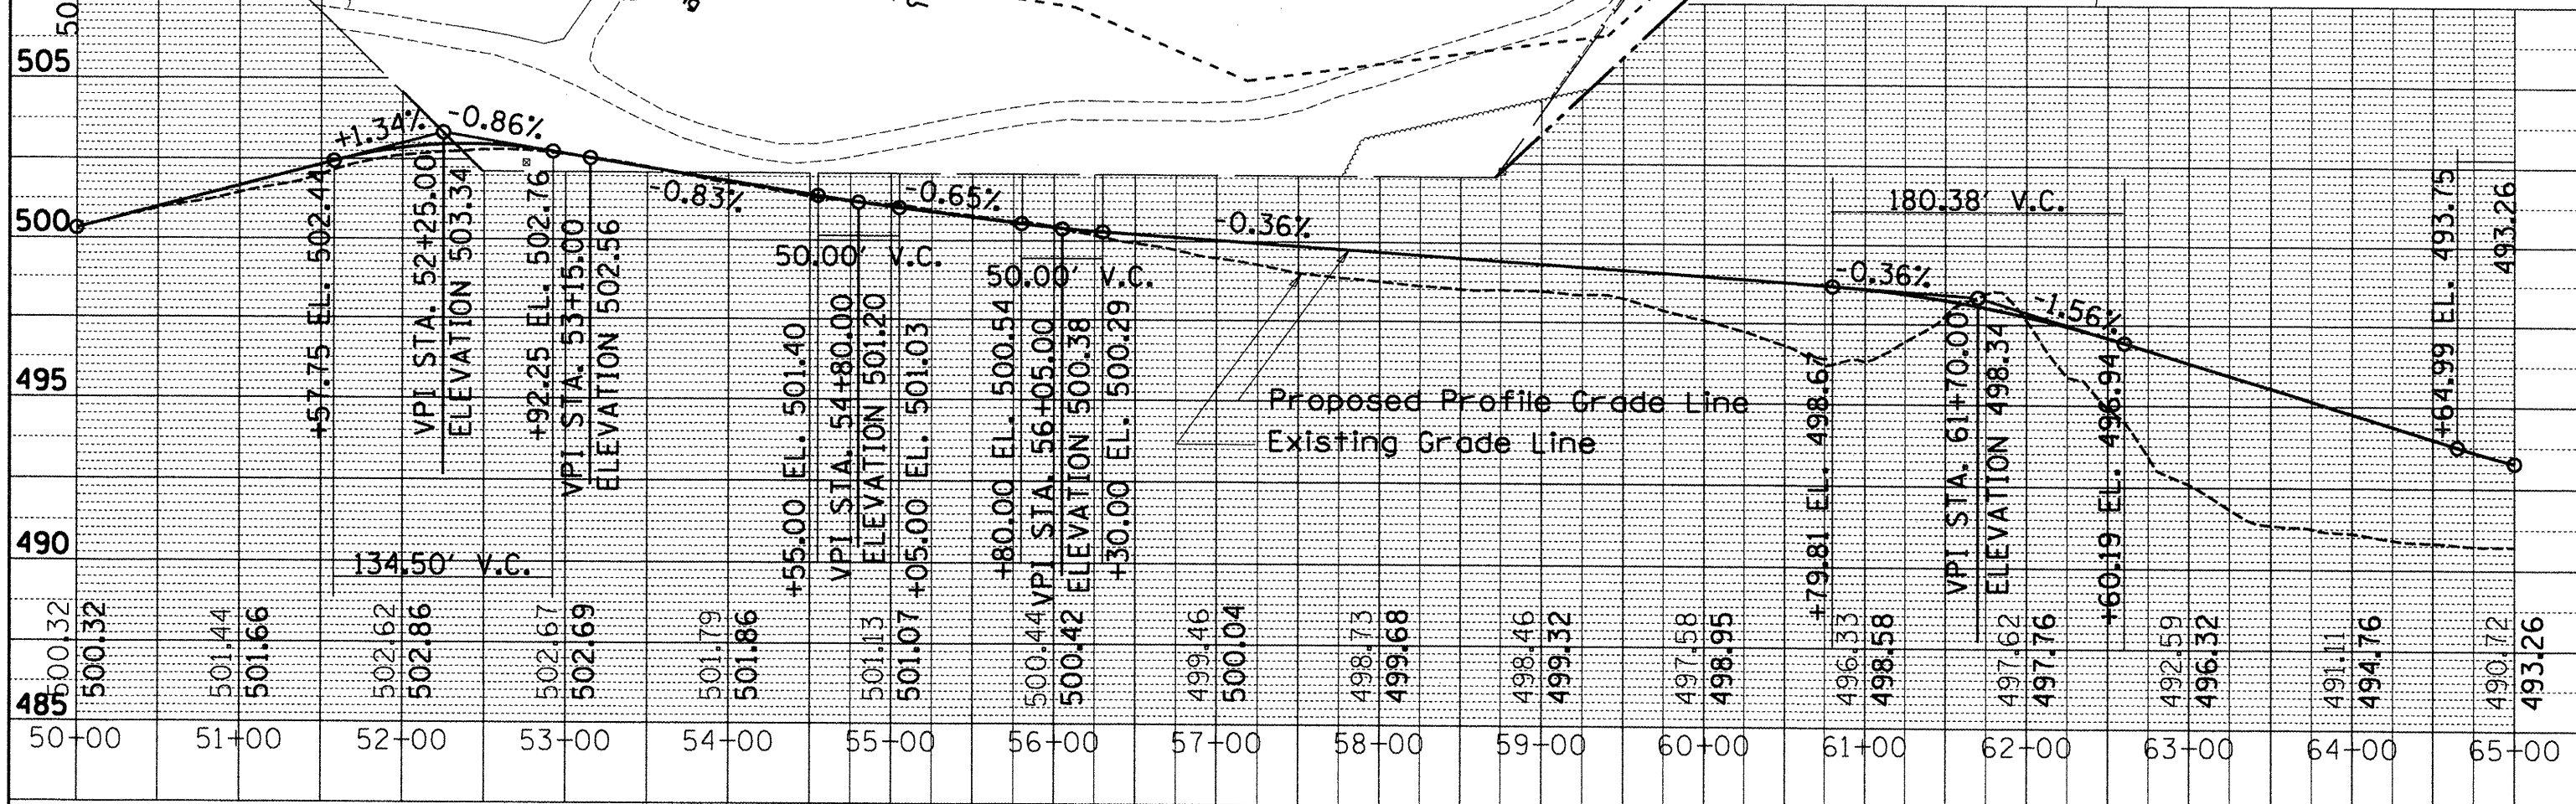


PLAN	DATE
BY	
DESIGNED	
DRAWN	
CHECKED	
DATE	

PROFILE	DATE
BY	
DESIGNED	
DRAWN	
CHECKED	
DATE	

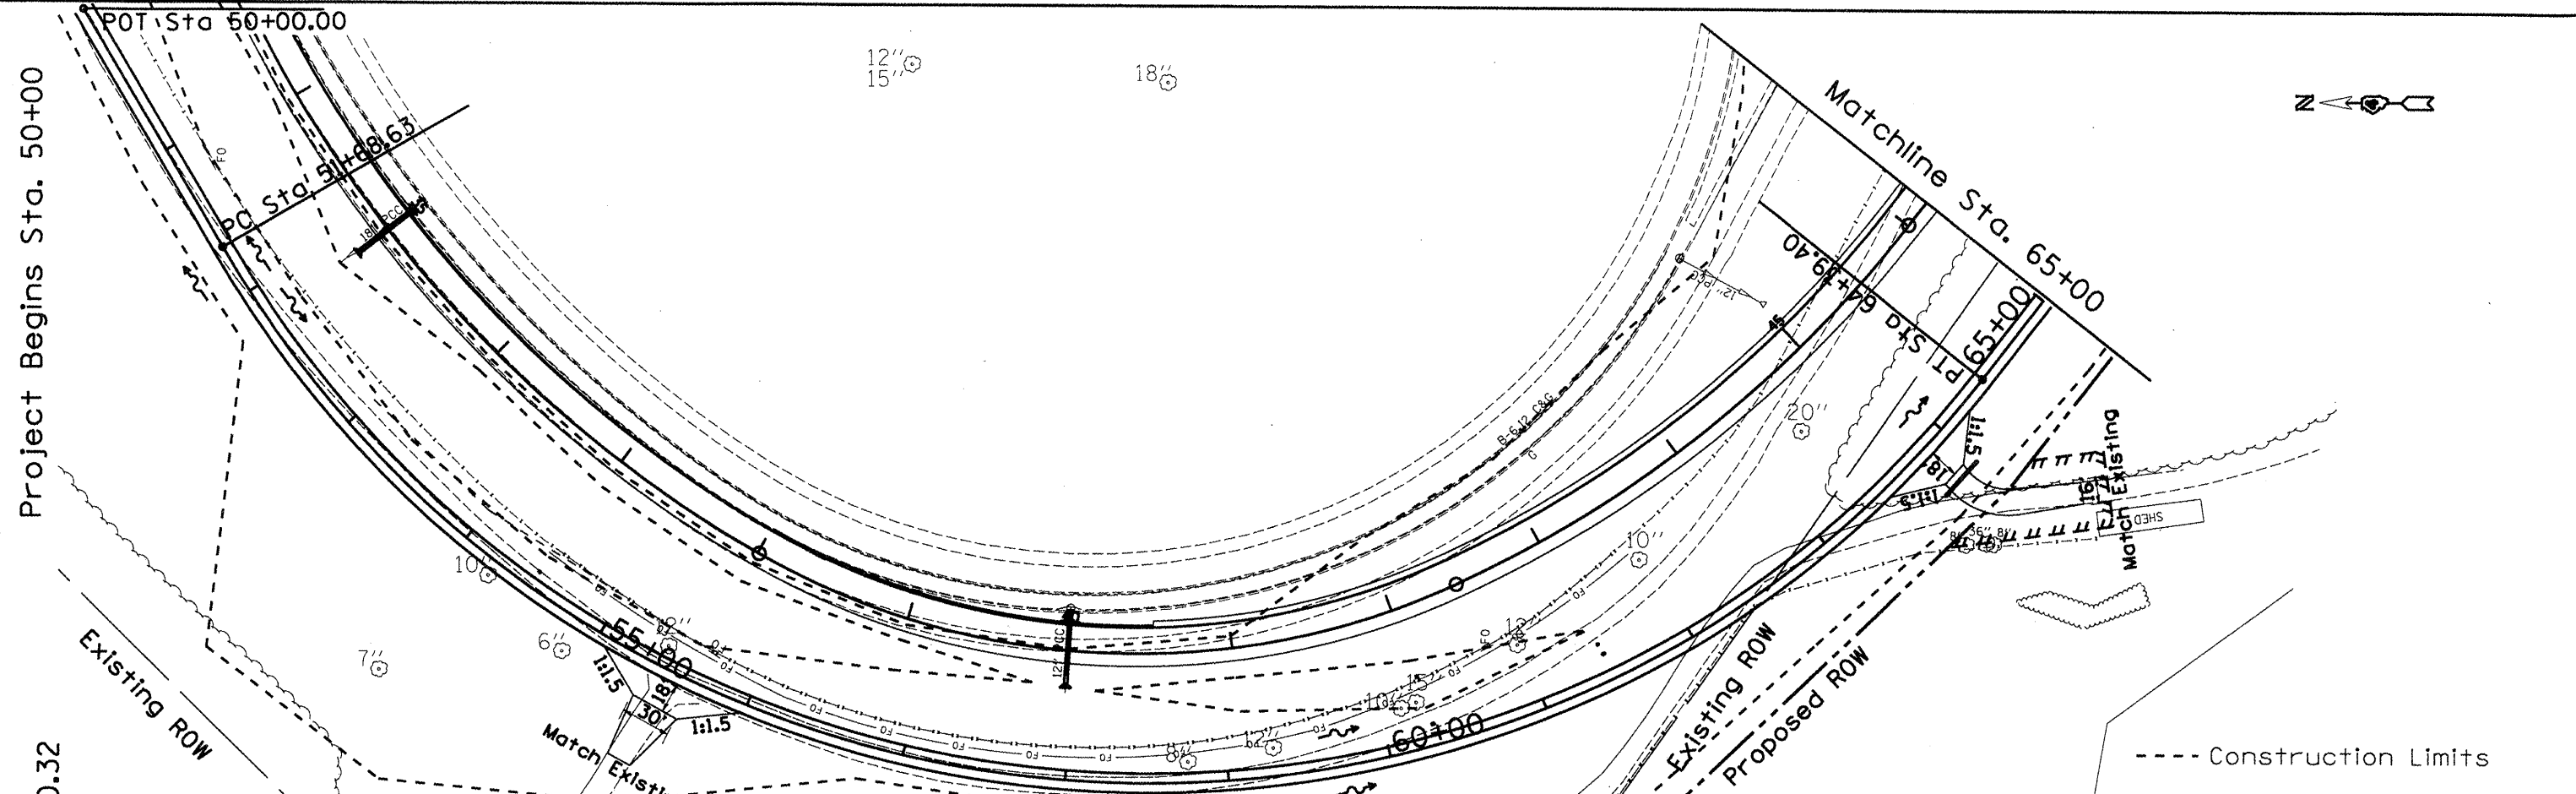

FILE NAME = x:\D468475-new-topo2d.dgn	USER NAME = everact	DESIGNED - DRAWN - CHECKED - DATE -	REVISED - REVISED - REVISED - REVISED -	STATE OF ILLINOIS DEPARTMENT OF TRANSPORTATION		Frontage Road Plan and Profile	F.A.P. RTE. 318	SECTION (72-6)R	COUNTY PEORIA	TOTAL SHEETS 117	SHEET NO. 28	CONTRACT NO. 68A30
PLOT SCALE = 100.0000 / in.				SCALE: SHEET OF SHEETS STA. TO STA.		ILLINOIS FED. AID PROJECT						