
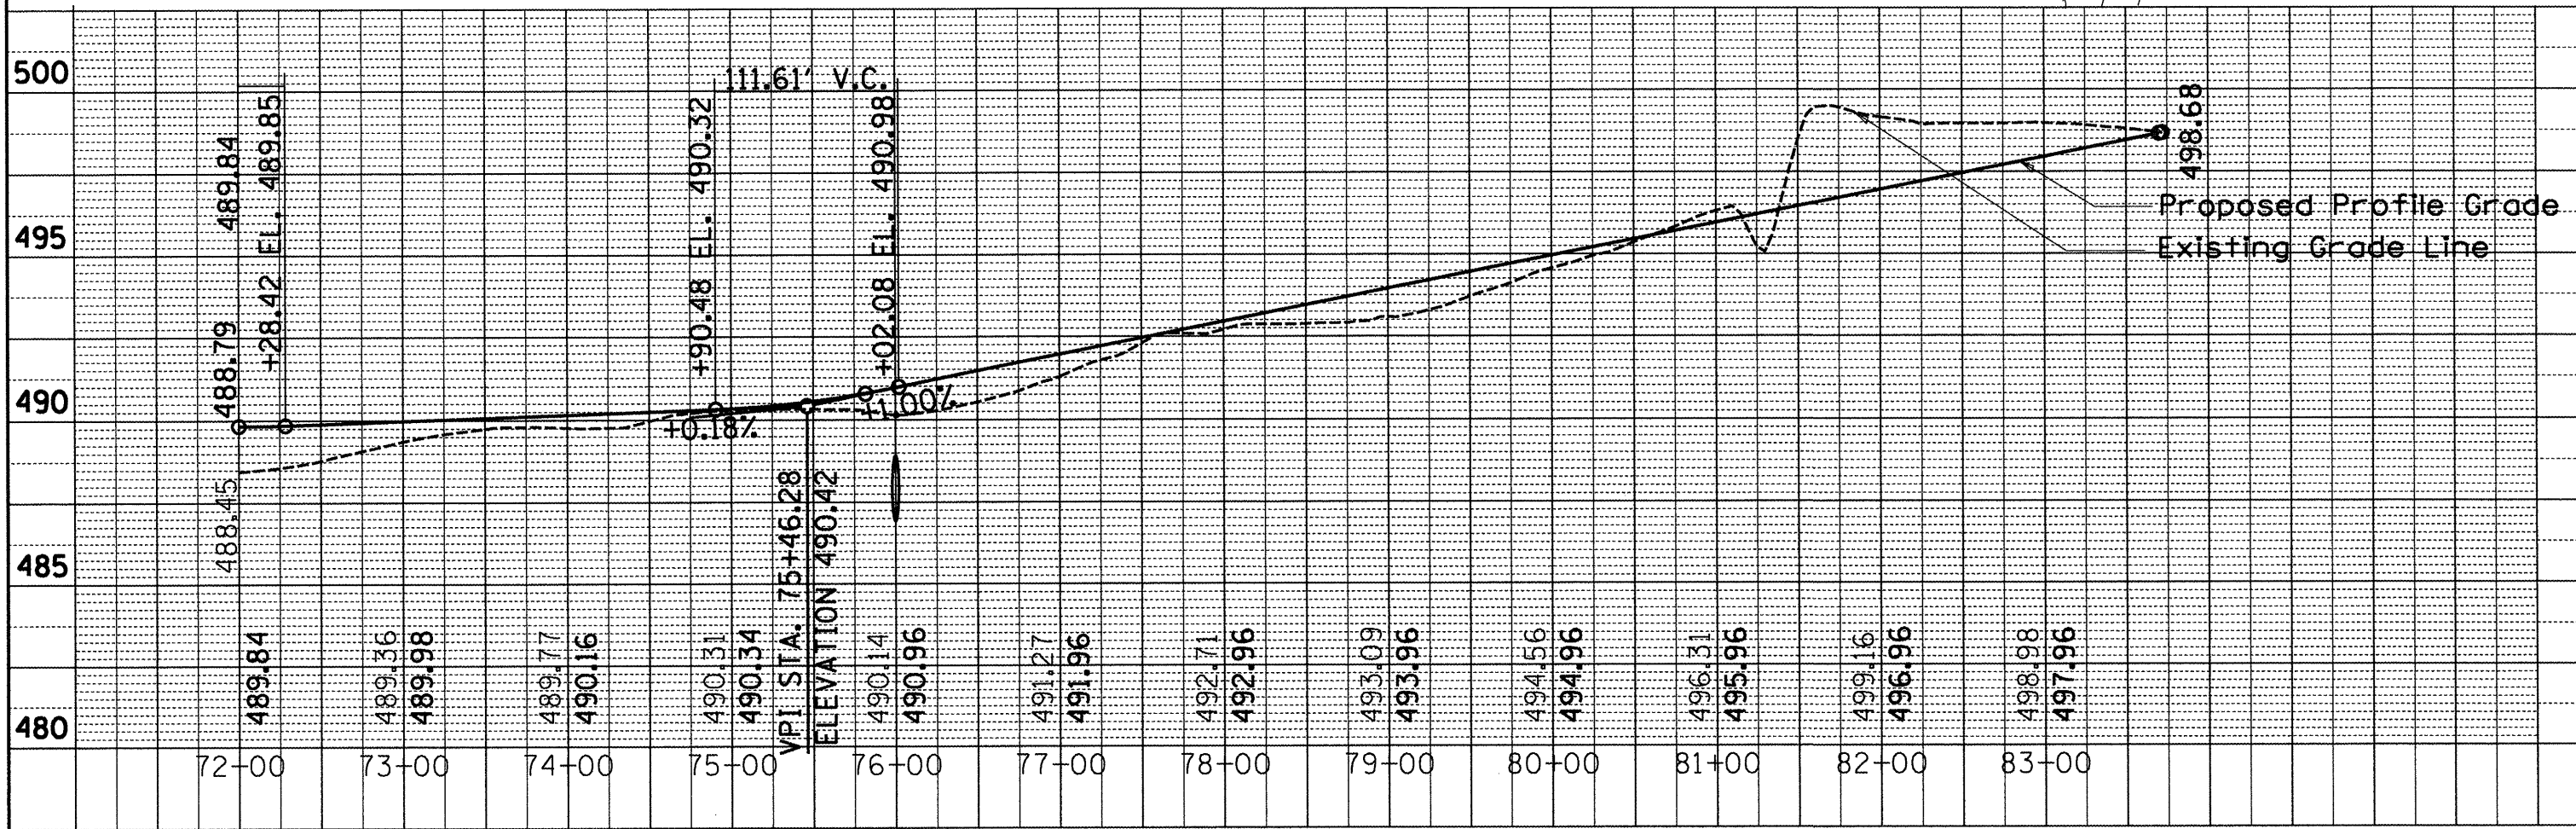


PLAN	SURVEYED	DATE
NOTE BOOK	PLOTTED	BY
NO.	REVISIONS	
	NO. DATE	
	NO. DATE	
	NO. DATE	
	NO. DATE	
	NO. DATE	
	NO. DATE	

PROFILE	SURVEYED	DATE
NOTE BOOK	PLOTTED	BY
NO.	REVISIONS	
	NO. DATE	
	NO. DATE	
	NO. DATE	
	NO. DATE	
	NO. DATE	
	NO. DATE	

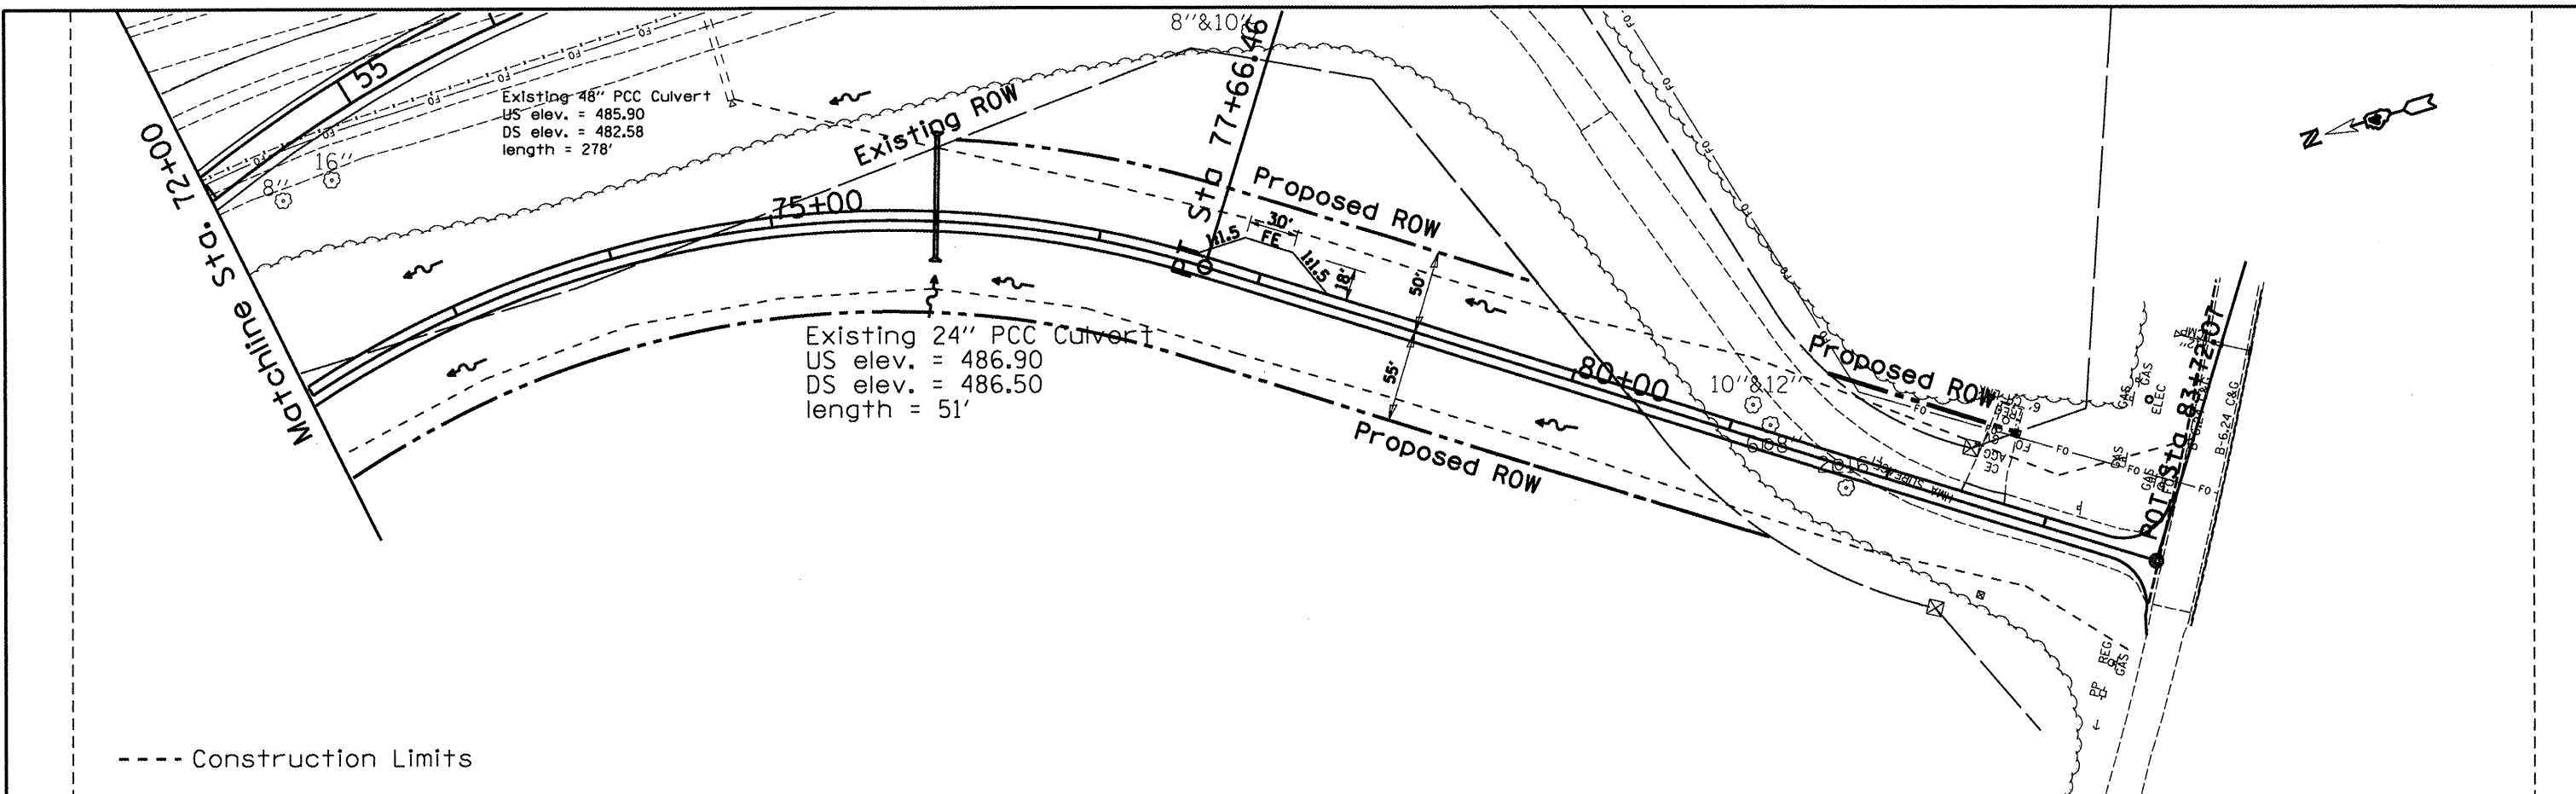

FILE NAME = x0468475-new_topo2d.dgn	USER NAME = everscl	DESIGNED - DRAWN - CHECKED - DATE -	REVISED - REVISED - REVISED - REVISED -	STATE OF ILLINOIS DEPARTMENT OF TRANSPORTATION		Frontage Road Plan and Profile		F.A.P. RTE. 318	SECTION (72-6)R	COUNTY PEORIA	TOTAL SHEETS 11730	SHEET NO. 11730
PLOT SCALE = 100.0000' / 1" / in.		PLOT DATE = 3/14/2012		SCALE:	SHEET	OF	SHEETS	STA.	TO	STA.	ILLINOIS FED. AID PROJECT CONTRACT NO. 68A30	