



F.A. RTE.	SECTION	COUNTY	TOTAL SHEETS	SHEET NO.
75	84-12; 11-3	•	729	258
STA. 595+00		TO STA. 604+95.01		
FED. ROAD DIST. NO. 5 ILLINOIS FED. AID PROJECT				
• SANGAMON AND CHRISTIAN				

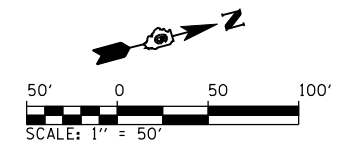

- EXISTING PRAIRIE GRASS
- NO INTRUSION SIGN
- DITCH CHECK (TEMPORARY)
- INLET & PIPE PROTECTION
- SEDIMENT BASIN
- PERIMETER EROSION BARRIER
- TEMPORARY FENCE

NOTE: ALL DITCHES CONSTRUCTED TO FINAL CROSS SECTION SHALL BE STABILIZE WITH EROSION CONTROL BLANKET & FINAL SEEDING

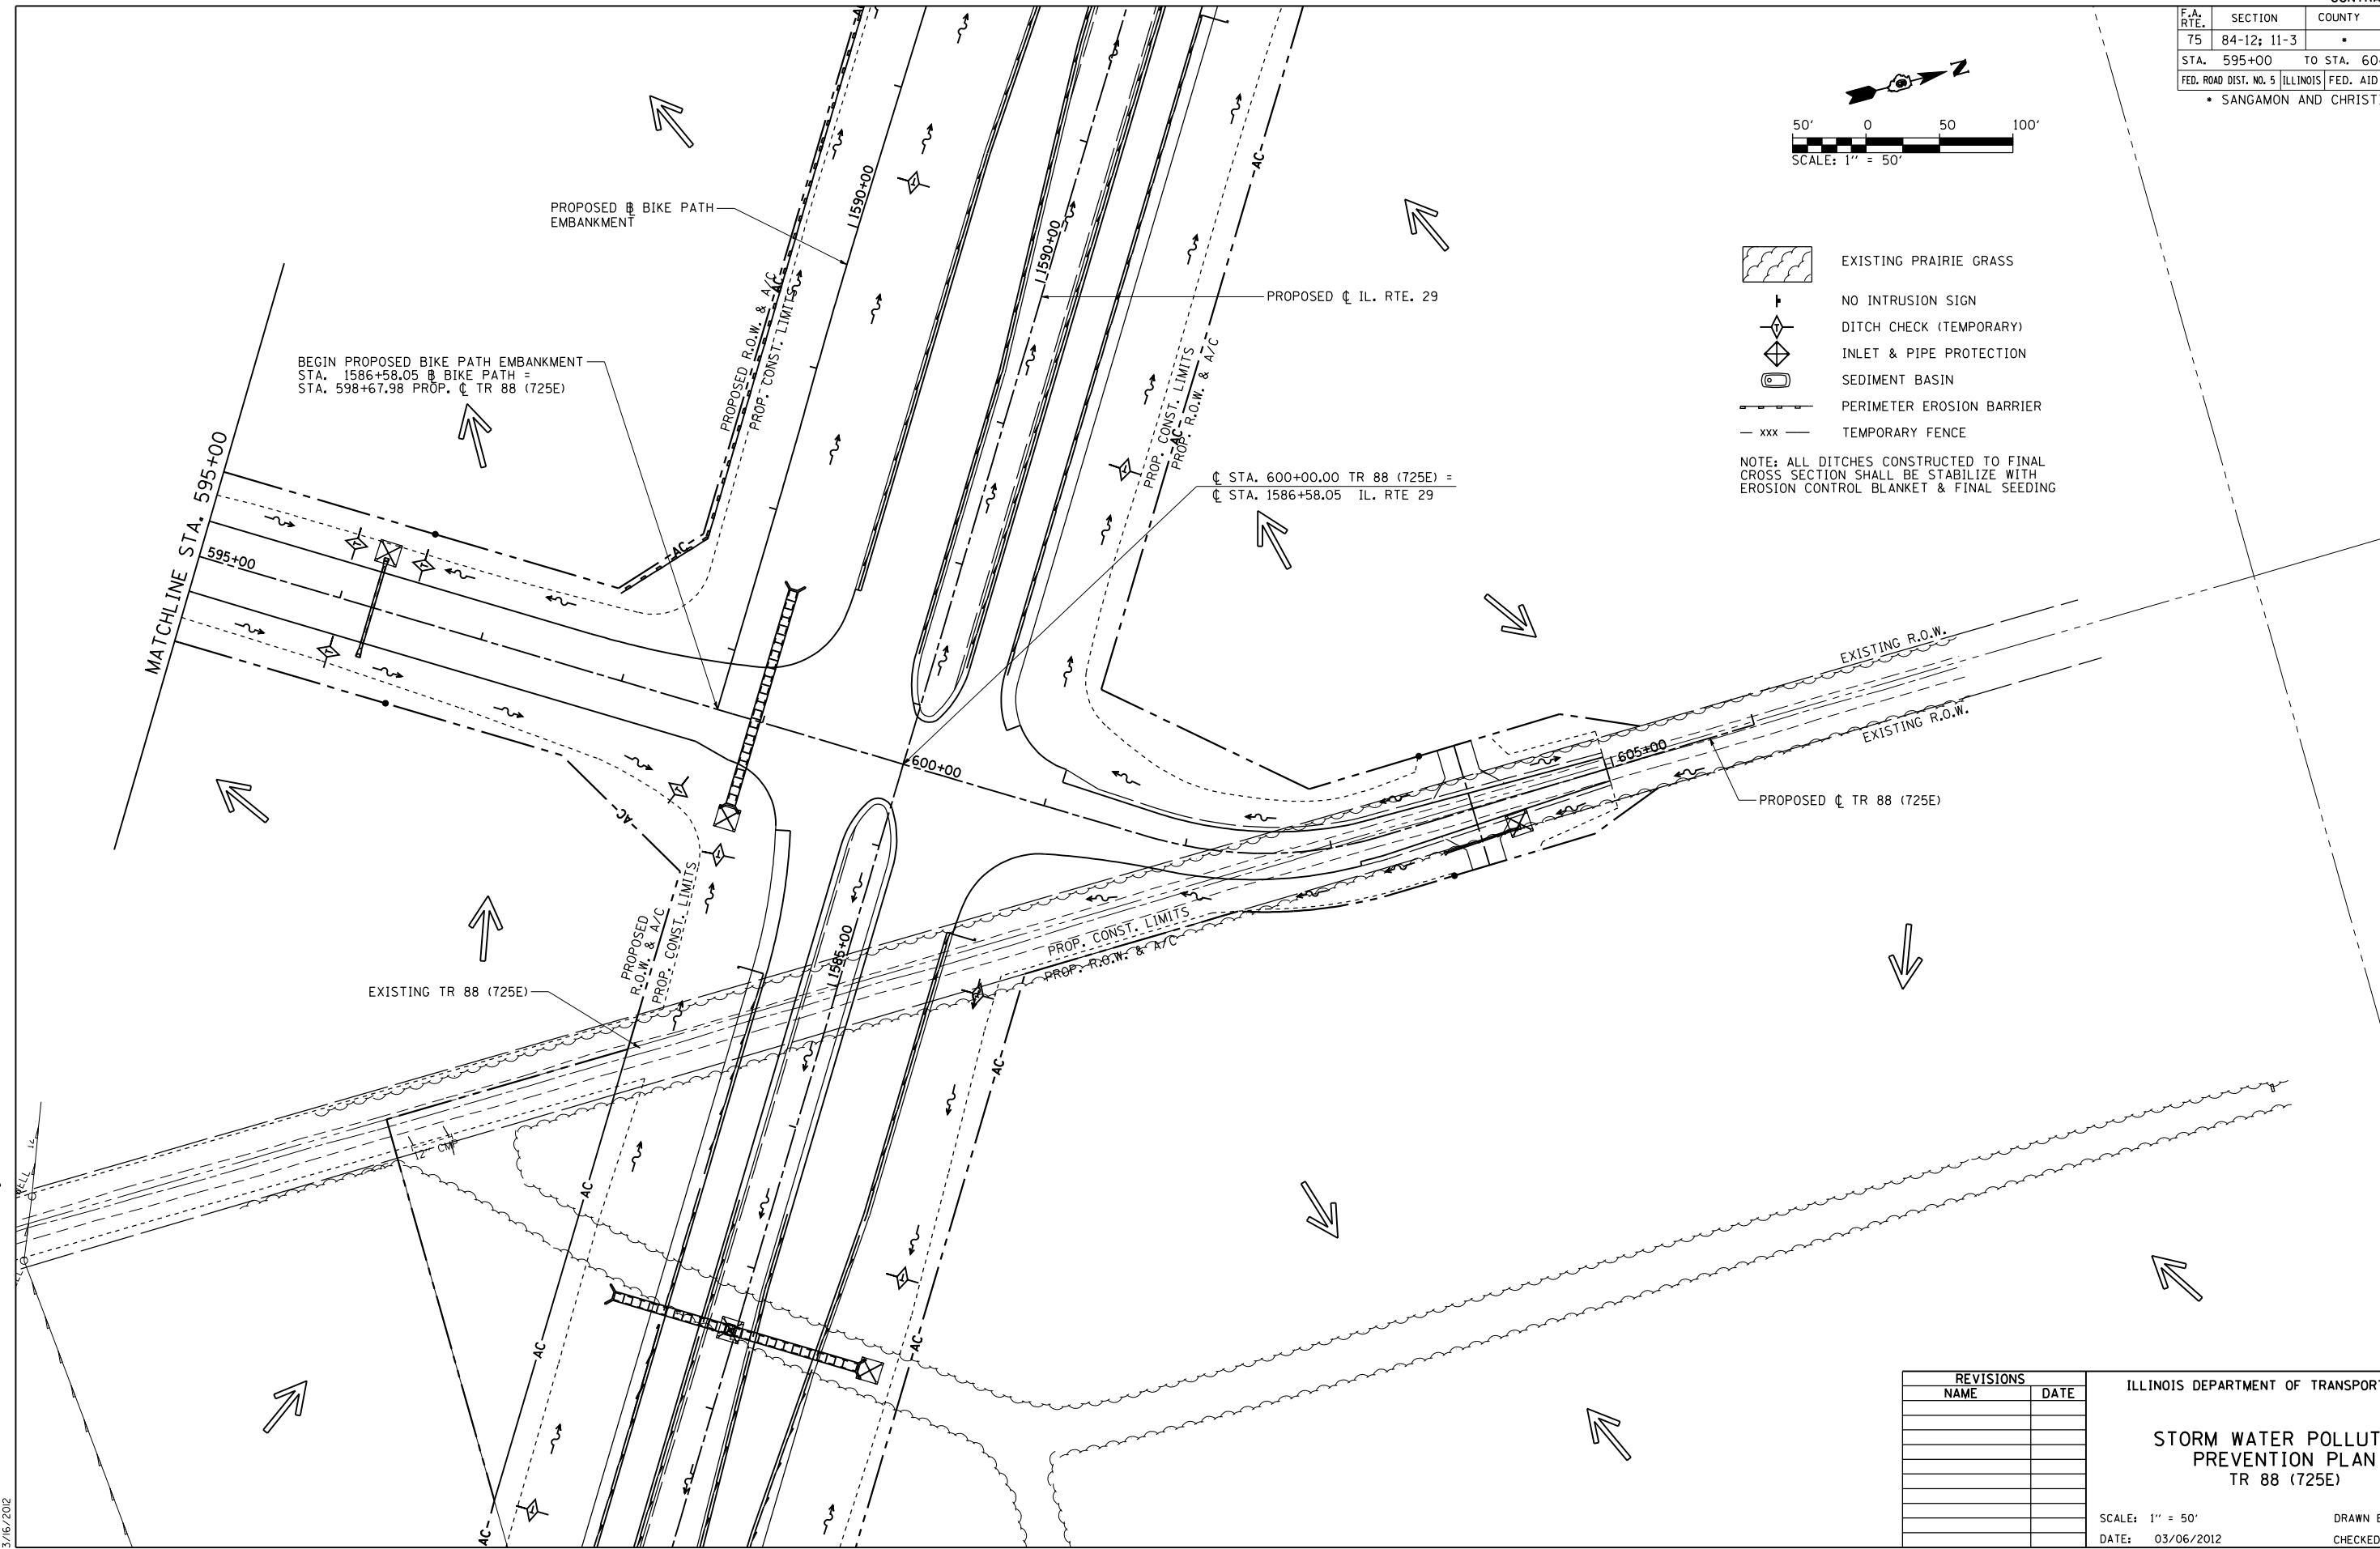

BEGIN PROPOSED BIKE PATH EMBANKMENT
STA. 1586+58.05 BIKE PATH =
STA. 598+67.98 PROP. CL TR 88 (725E)

CL STA. 600+00.00 TR 88 (725E) =
CL STA. 1586+58.05 IL. RTE 29

PROPOSED CL TR 88 (725E)

EXISTING TR 88 (725E)

REVISIONS	
NAME	DATE

ILLINOIS DEPARTMENT OF TRANSPORTATION

STORM WATER POLLUTION PREVENTION PLAN
TR 88 (725E)

SCALE: 1" = 50'
DATE: 03/06/2012

DRAWN BY: R.A.H.
CHECKED BY: J.M.M.

SWPPP_023
L:\DOT\0306601\Draw\Sheets\0306601\Draw\SWPPP_023(TR88).dgn
3/6/2012