



F.A.P. RTE.	SECTION	COUNTY	TOTAL SHEETS	SHEET NO.
75	84-12; 11-3		729	268

STA. 1477+50 TO STA. 1492+50  
 FED. ROAD DIST. NO. 5 ILLINOIS FED. AID PROJECT  
 • SANGAMON AND CHRISTIAN

PLAN	SURVEYED	DATE
NOTED		
PLotted		
Checked		
By		
Checked		
By		
Checked		
By		
Checked		
By		

PROFILE	SURVEYED	DATE
NOTED		
Plotted		
Checked		
By		
Checked		
By		
Checked		
By		

D:\cadd\pnc006  
 L:\001\3036601\dr\w\sheet\5\672829-sht1-DrainPnc006.dgn  
 3/16/2012

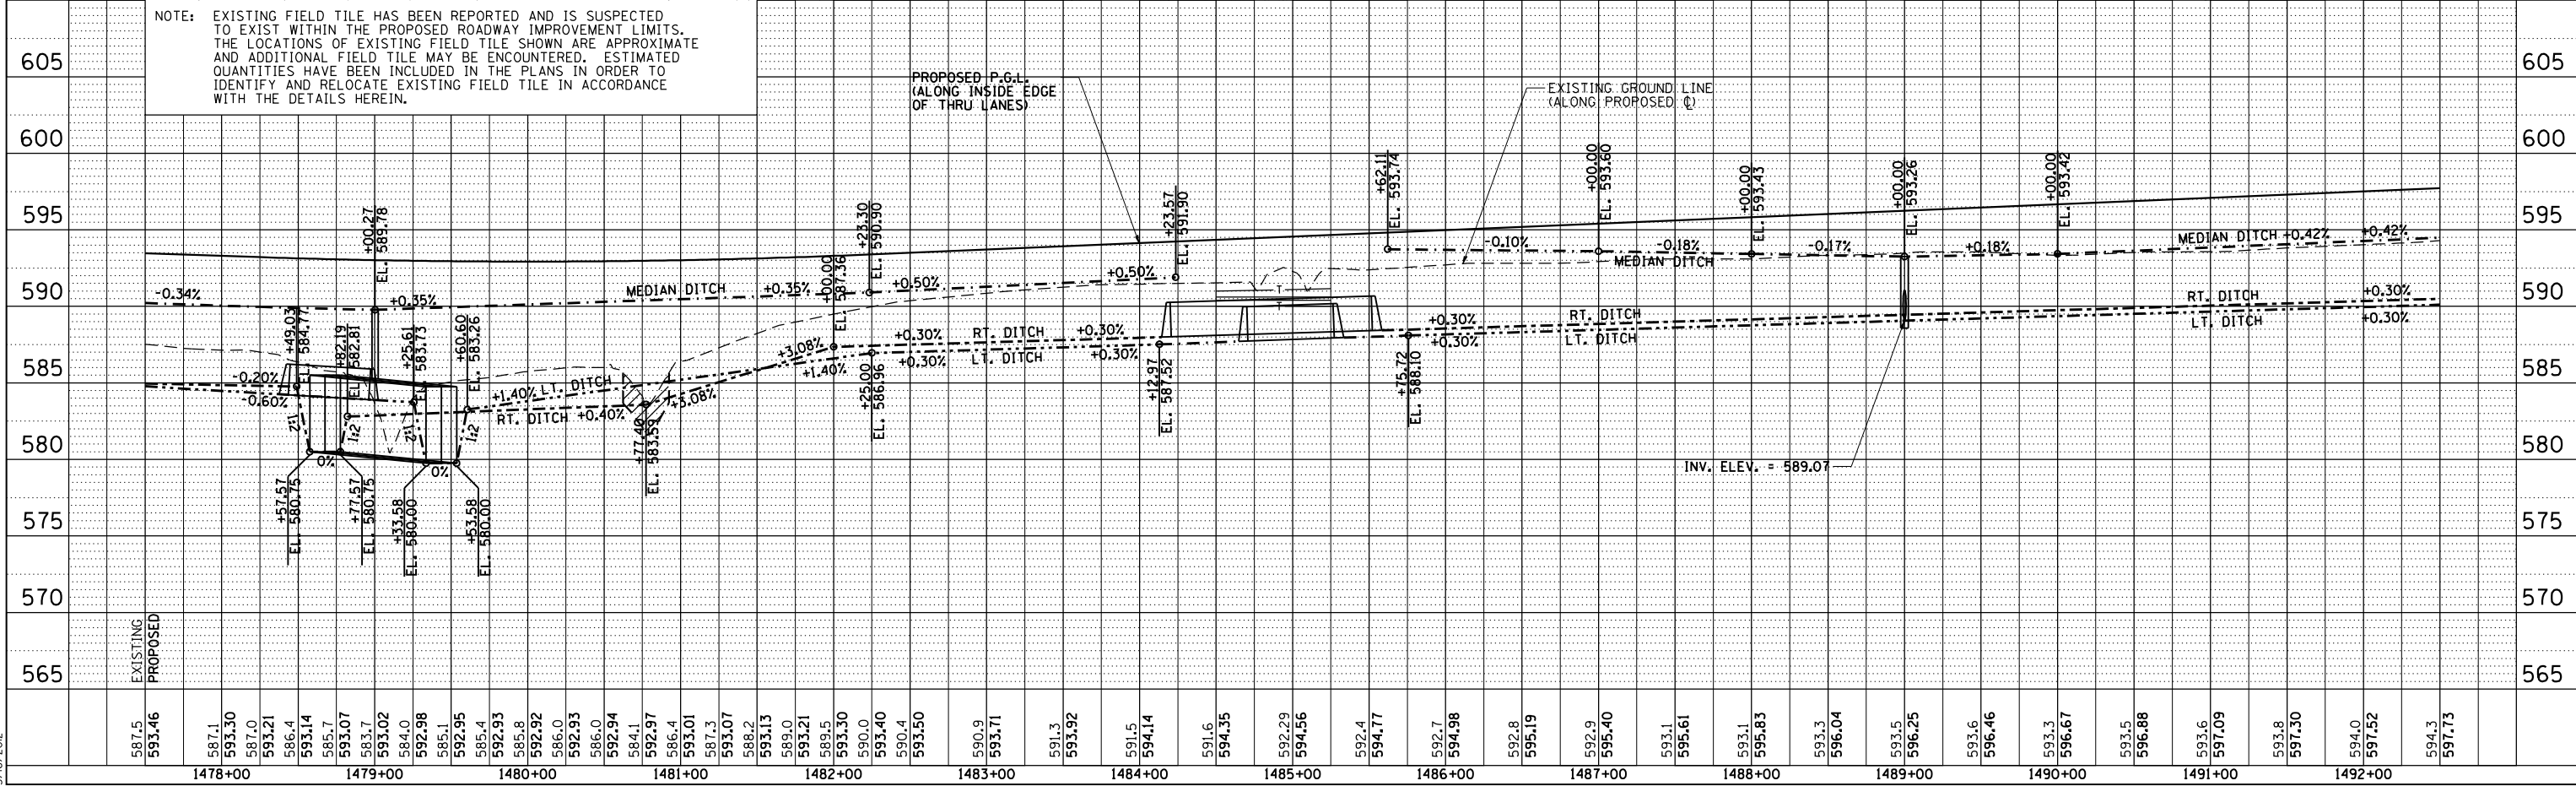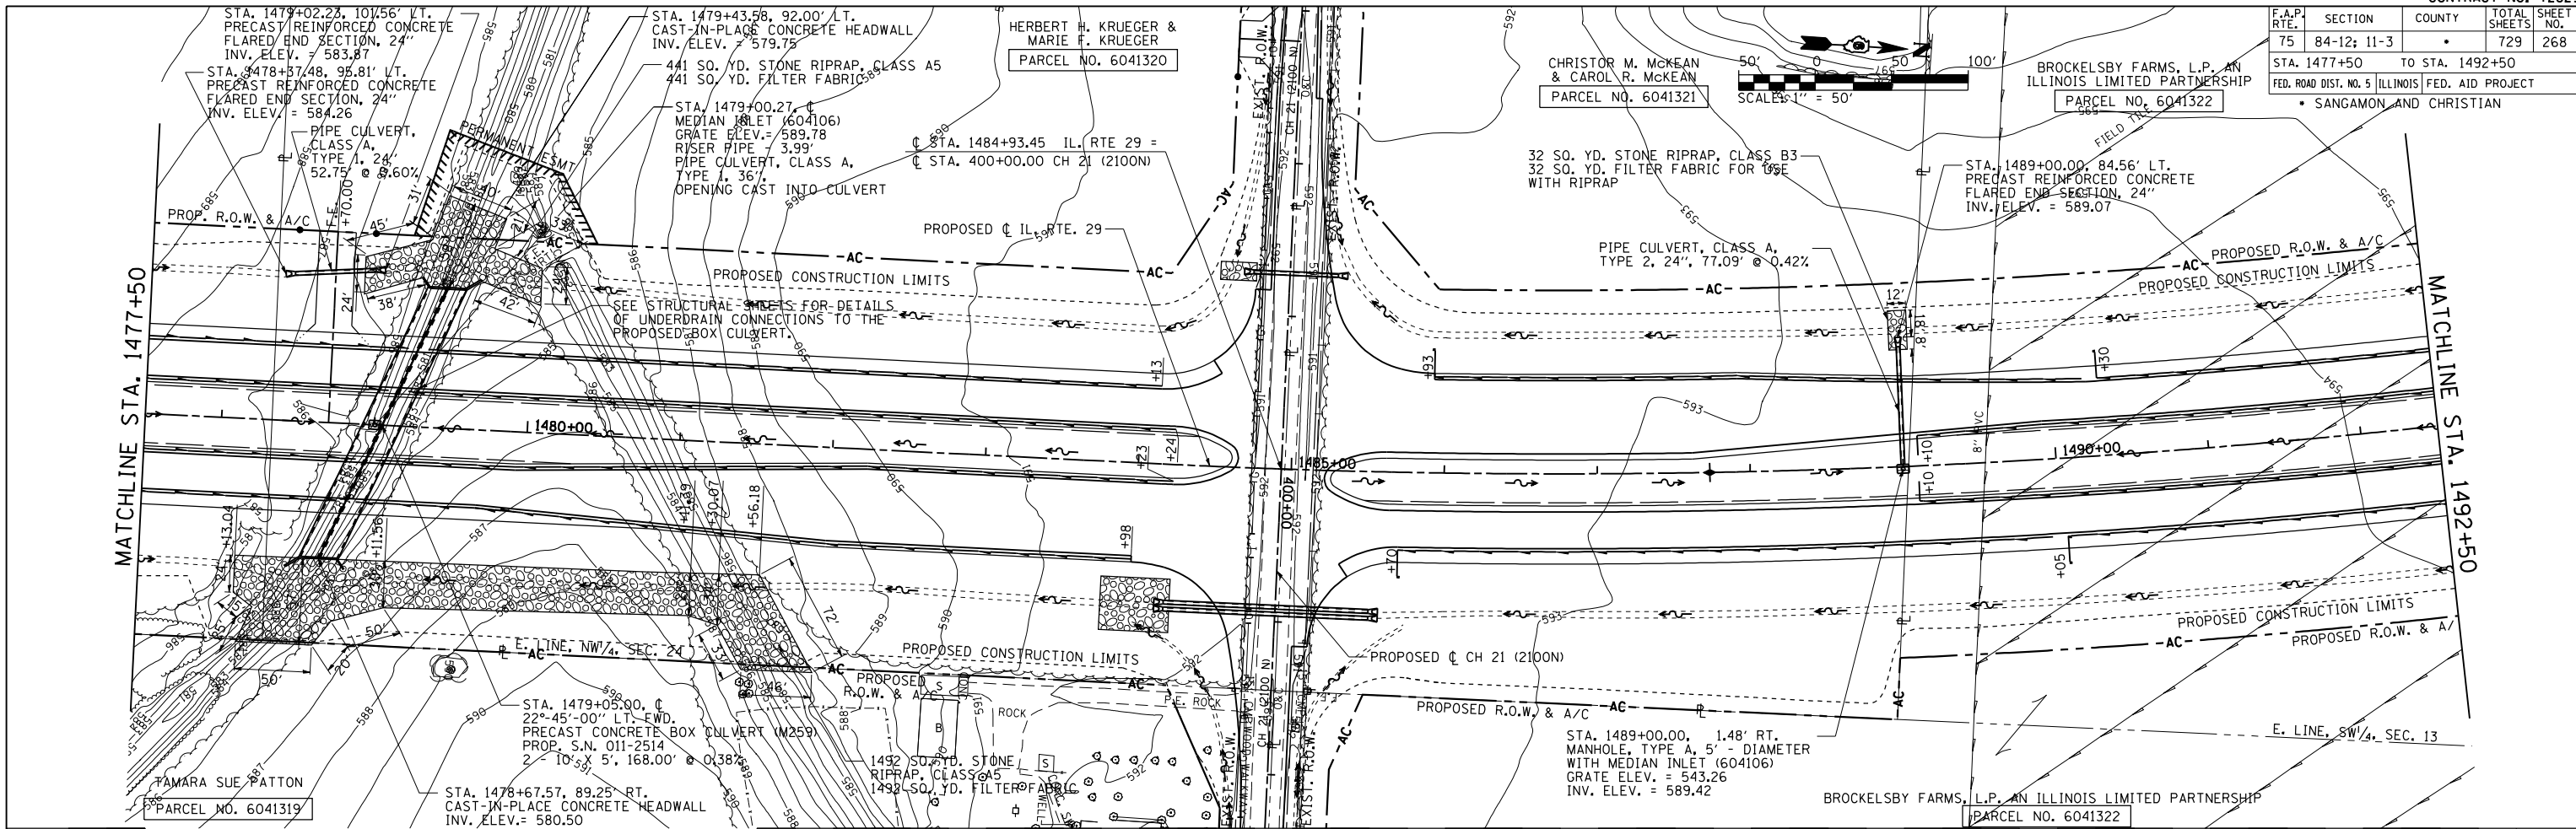

DRAINAGE & UTILITY PLAN & PROFILE: IL RTE 29 - STA. 1478+00 TO STA. 1493+00