




F.A.P. RTE.	SECTION	COUNTY	TOTAL SHEETS	SHEET NO.
75	84-12-11-3		729	299
STA. 592+50 TO STA. 606+00		FED. ROAD DIST. NO. 5 ILLINOIS FED. AID PROJECT		
SANGAMON AND CHRISTIAN				

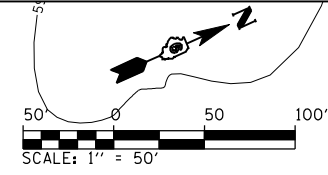

PLAN	DATE
SURVEYED	
PLotted	
Checked	
By	
NOTE BOOK NO.	
FILE NAME	

PROFILE	DATE
SURVEYED	
Plotted	
Checked	
By	
NOTE BOOK NO.	
STRUCTURE	
NOTATIONS	

Dr:\cadd\pnc38
L:\001\0306601\dr\aw\sheet\5\672829-sht-DRAIN\pnc38.dgn
3/16/2012

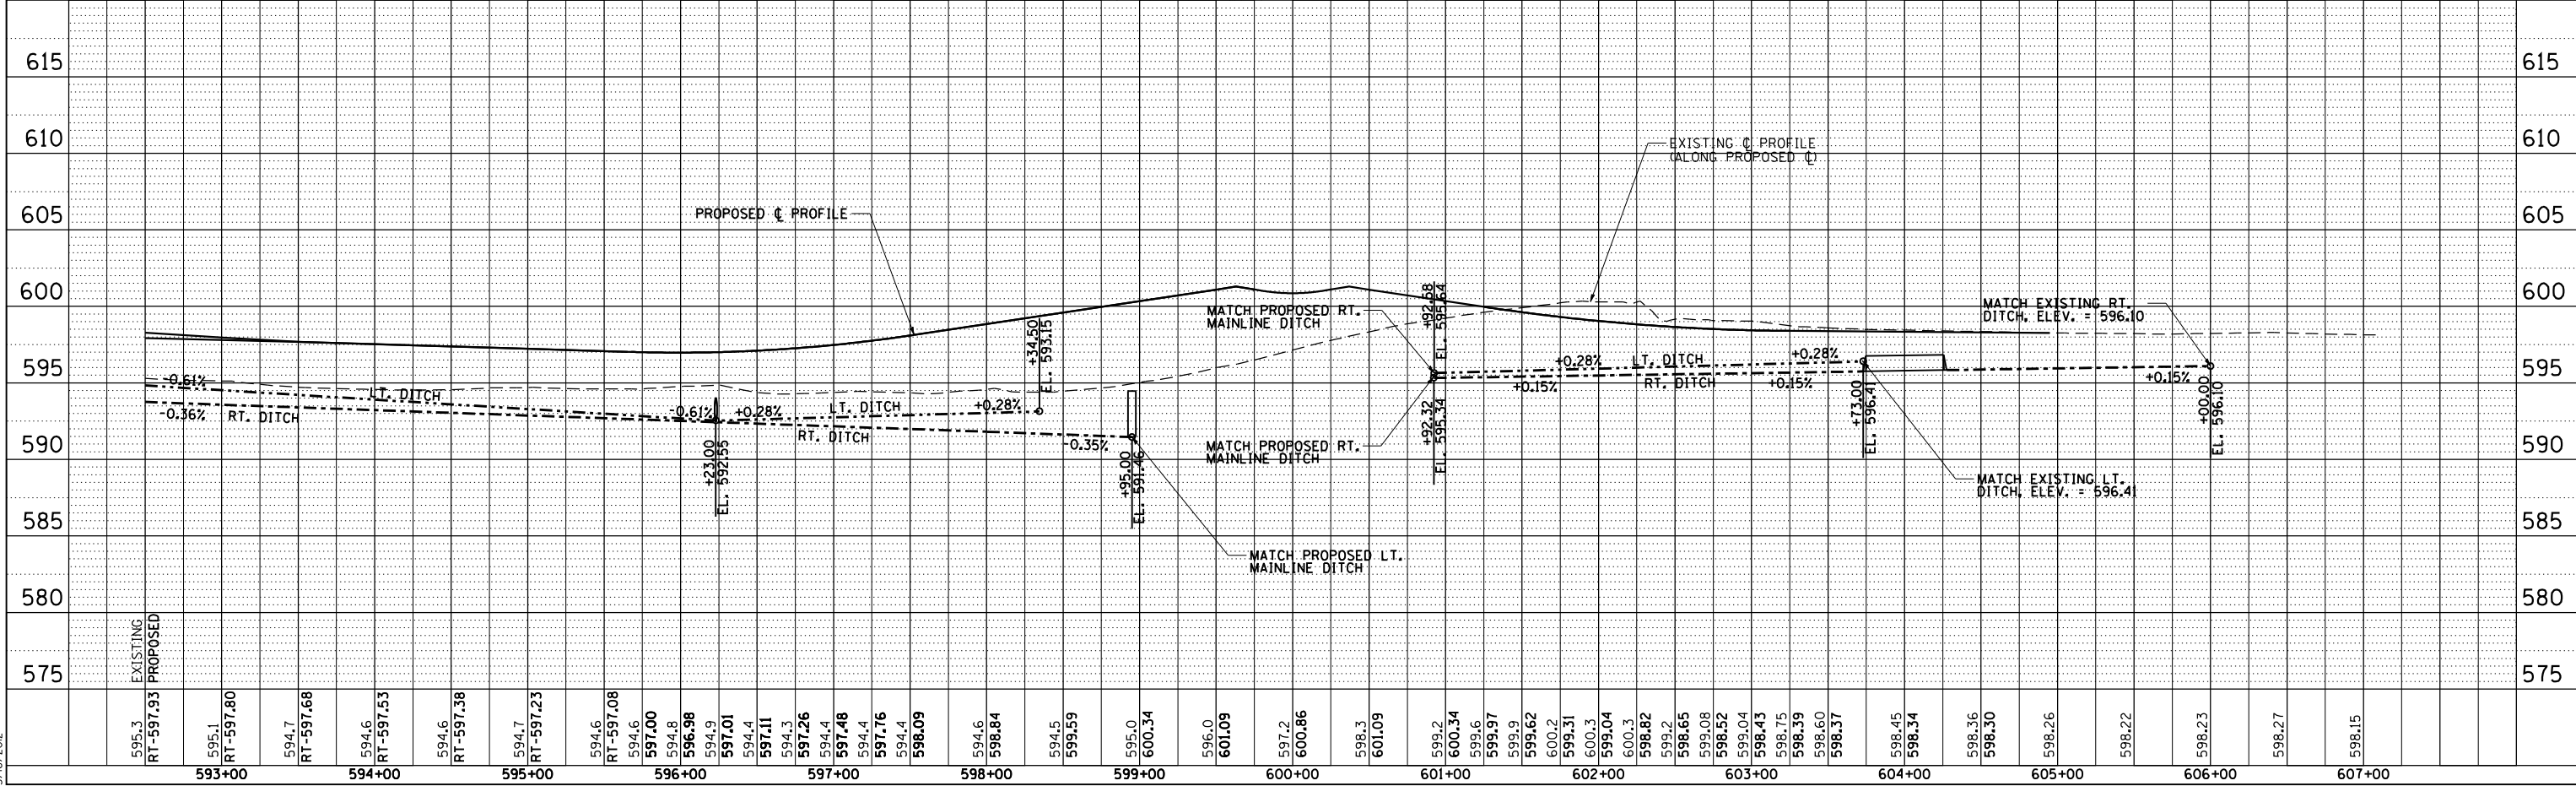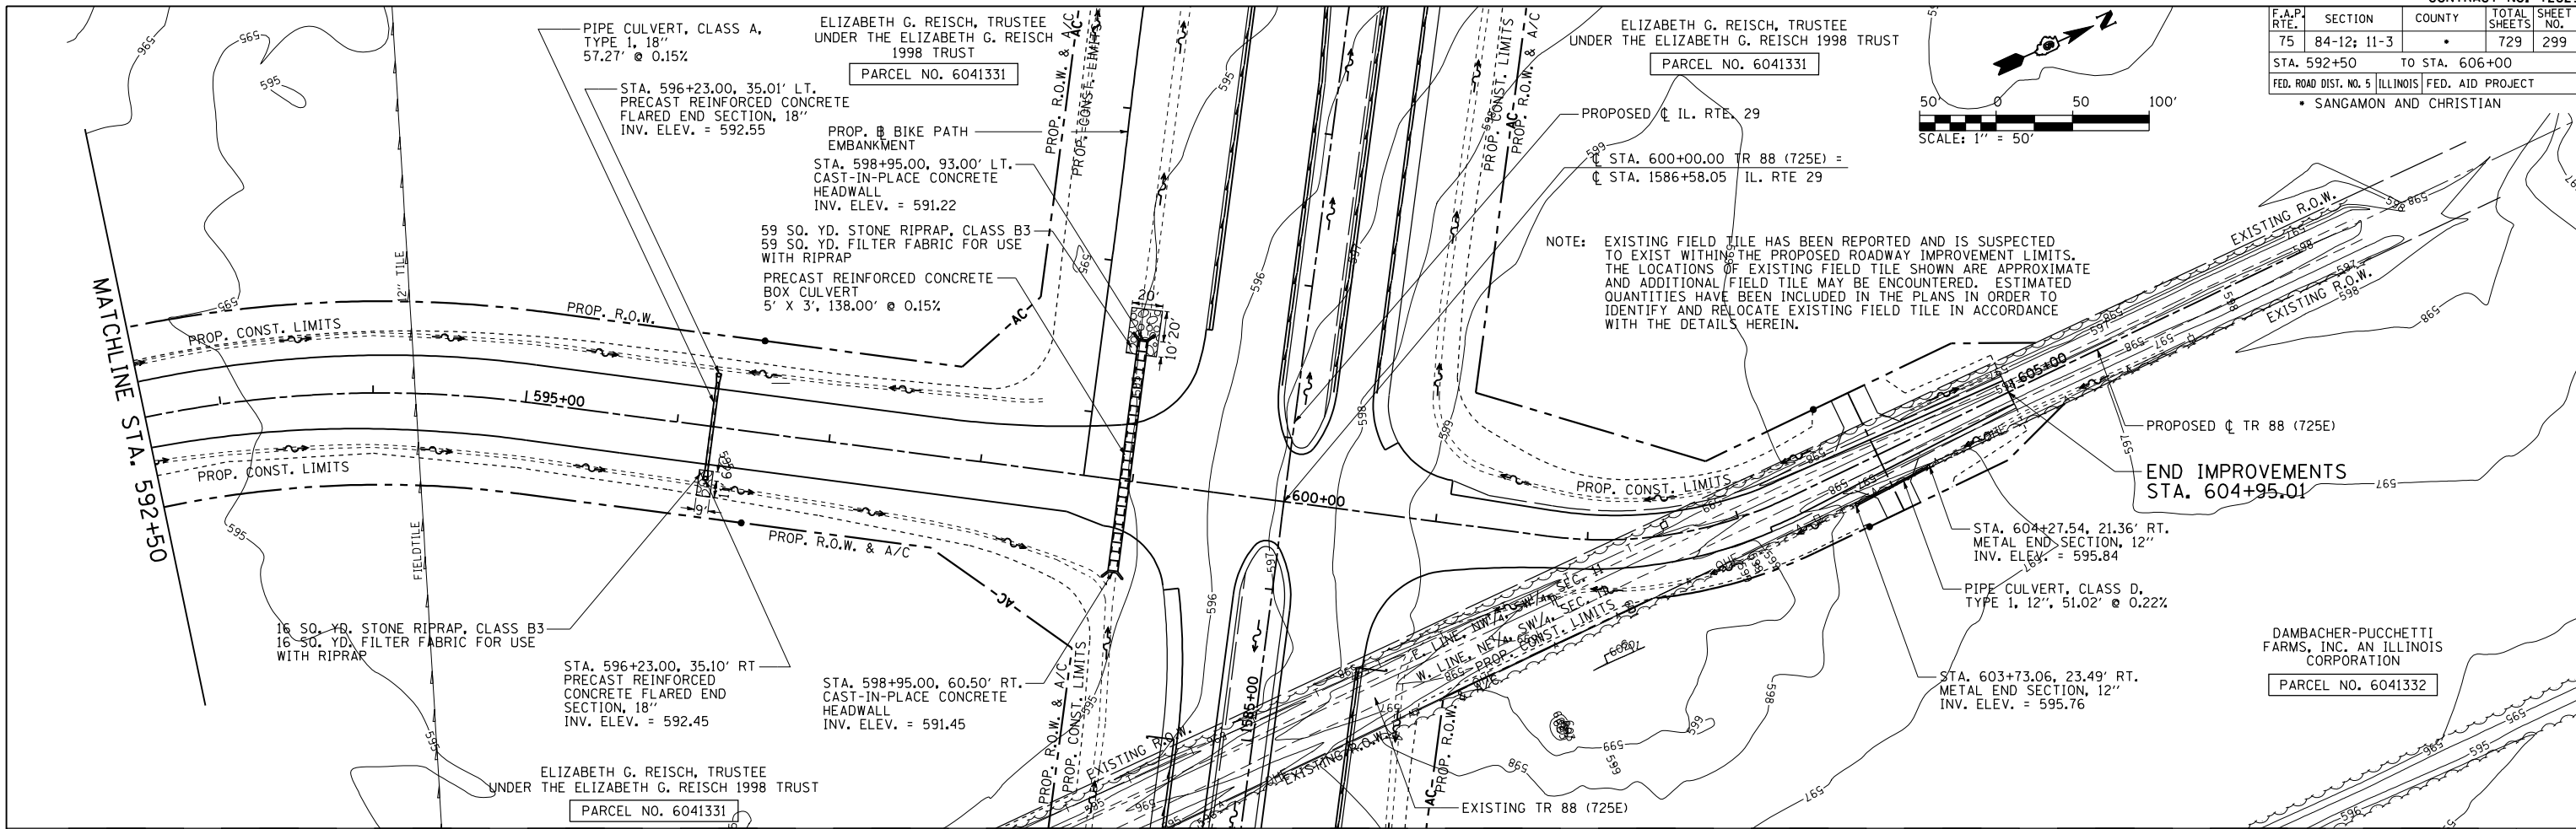

DRAINAGE & UTILITY PLAN & PROFILE: TR 88 (725E) - STA. 592+50 TO STA. 606+00