


PLAN	SURVEYED	BY	DATE
NOTE BOOK NO.	PLOTTED		
	ALIGNMENT CHECKED		
	AS BUILT		
	CARD FILE NAME		

PROFILE	SURVEYED	BY	DATE
NOTE BOOK NO.	GRADES CHECKED		
	STRUCTURE		
	NOTATIONS CHECKED		

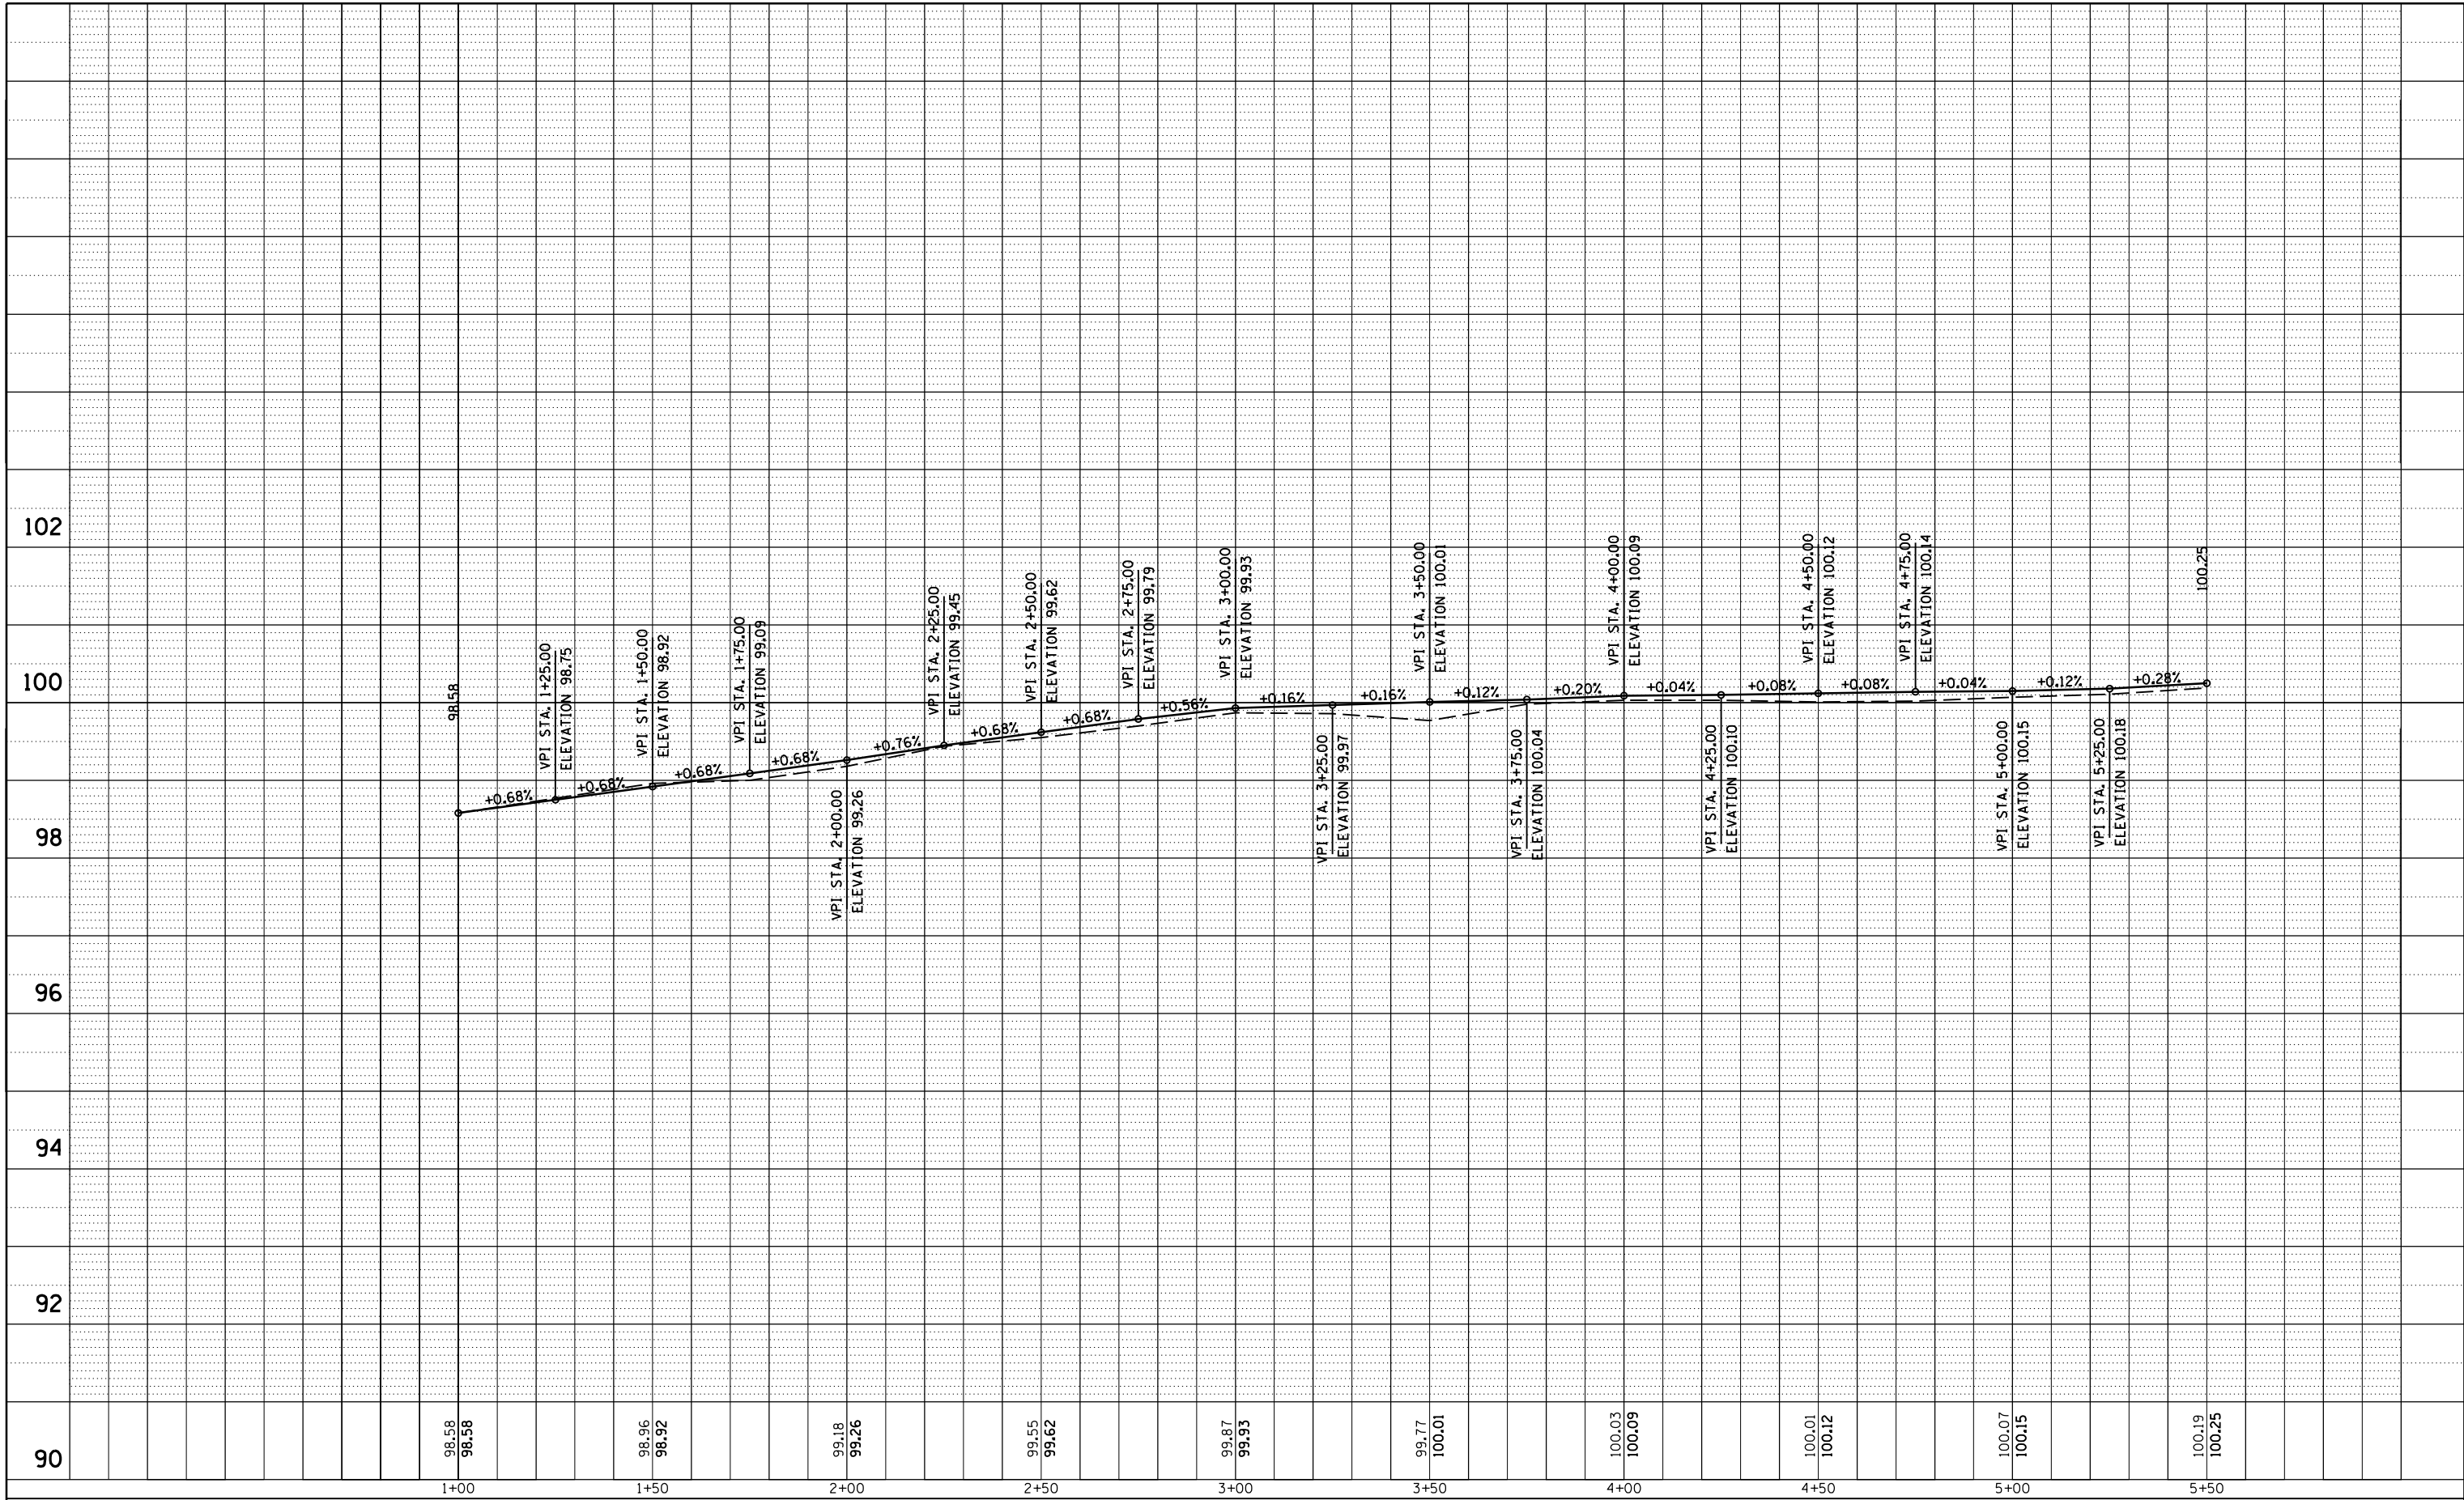

FILE NAME = c:\pwork\pwork\kellykd\0294597\78302-shc-plnprf.dgn

USER NAME = sUSER*
 PLOT SCALE = 40.0000' / in.
 PLOT DATE = 3/23/2012

DESIGNED -	REVISED -
DRAWN -	REVISED -
CHECKED -	REVISED -
DATE -	REVISED -

**STATE OF ILLINOIS
DEPARTMENT OF TRANSPORTATION**

LOCATION #1
PLAN AND PROFILE

SCALE: SHEET OF SHEETS STA. TO STA.

F.A.P. RTE. 322	SECTION	COUNTY JACKSON	TOTAL SHEETS 16	SHEET NO. 14
CONTRACT NO. 78302			ILLINOIS FED. AID PROJECT	