


PLAN	SURVEYED	BY	DATE
	PLOTTED		
NOTE BOOK NO.	ALIGNMENT CHECKED		
	BY FILE NAME		

PROFILE	SURVEYED	BY	DATE
	PLOTTED		
NOTE BOOK NO.	GRADES CHECKED		
	STRUCTURE NOTATIONS CHECKED		

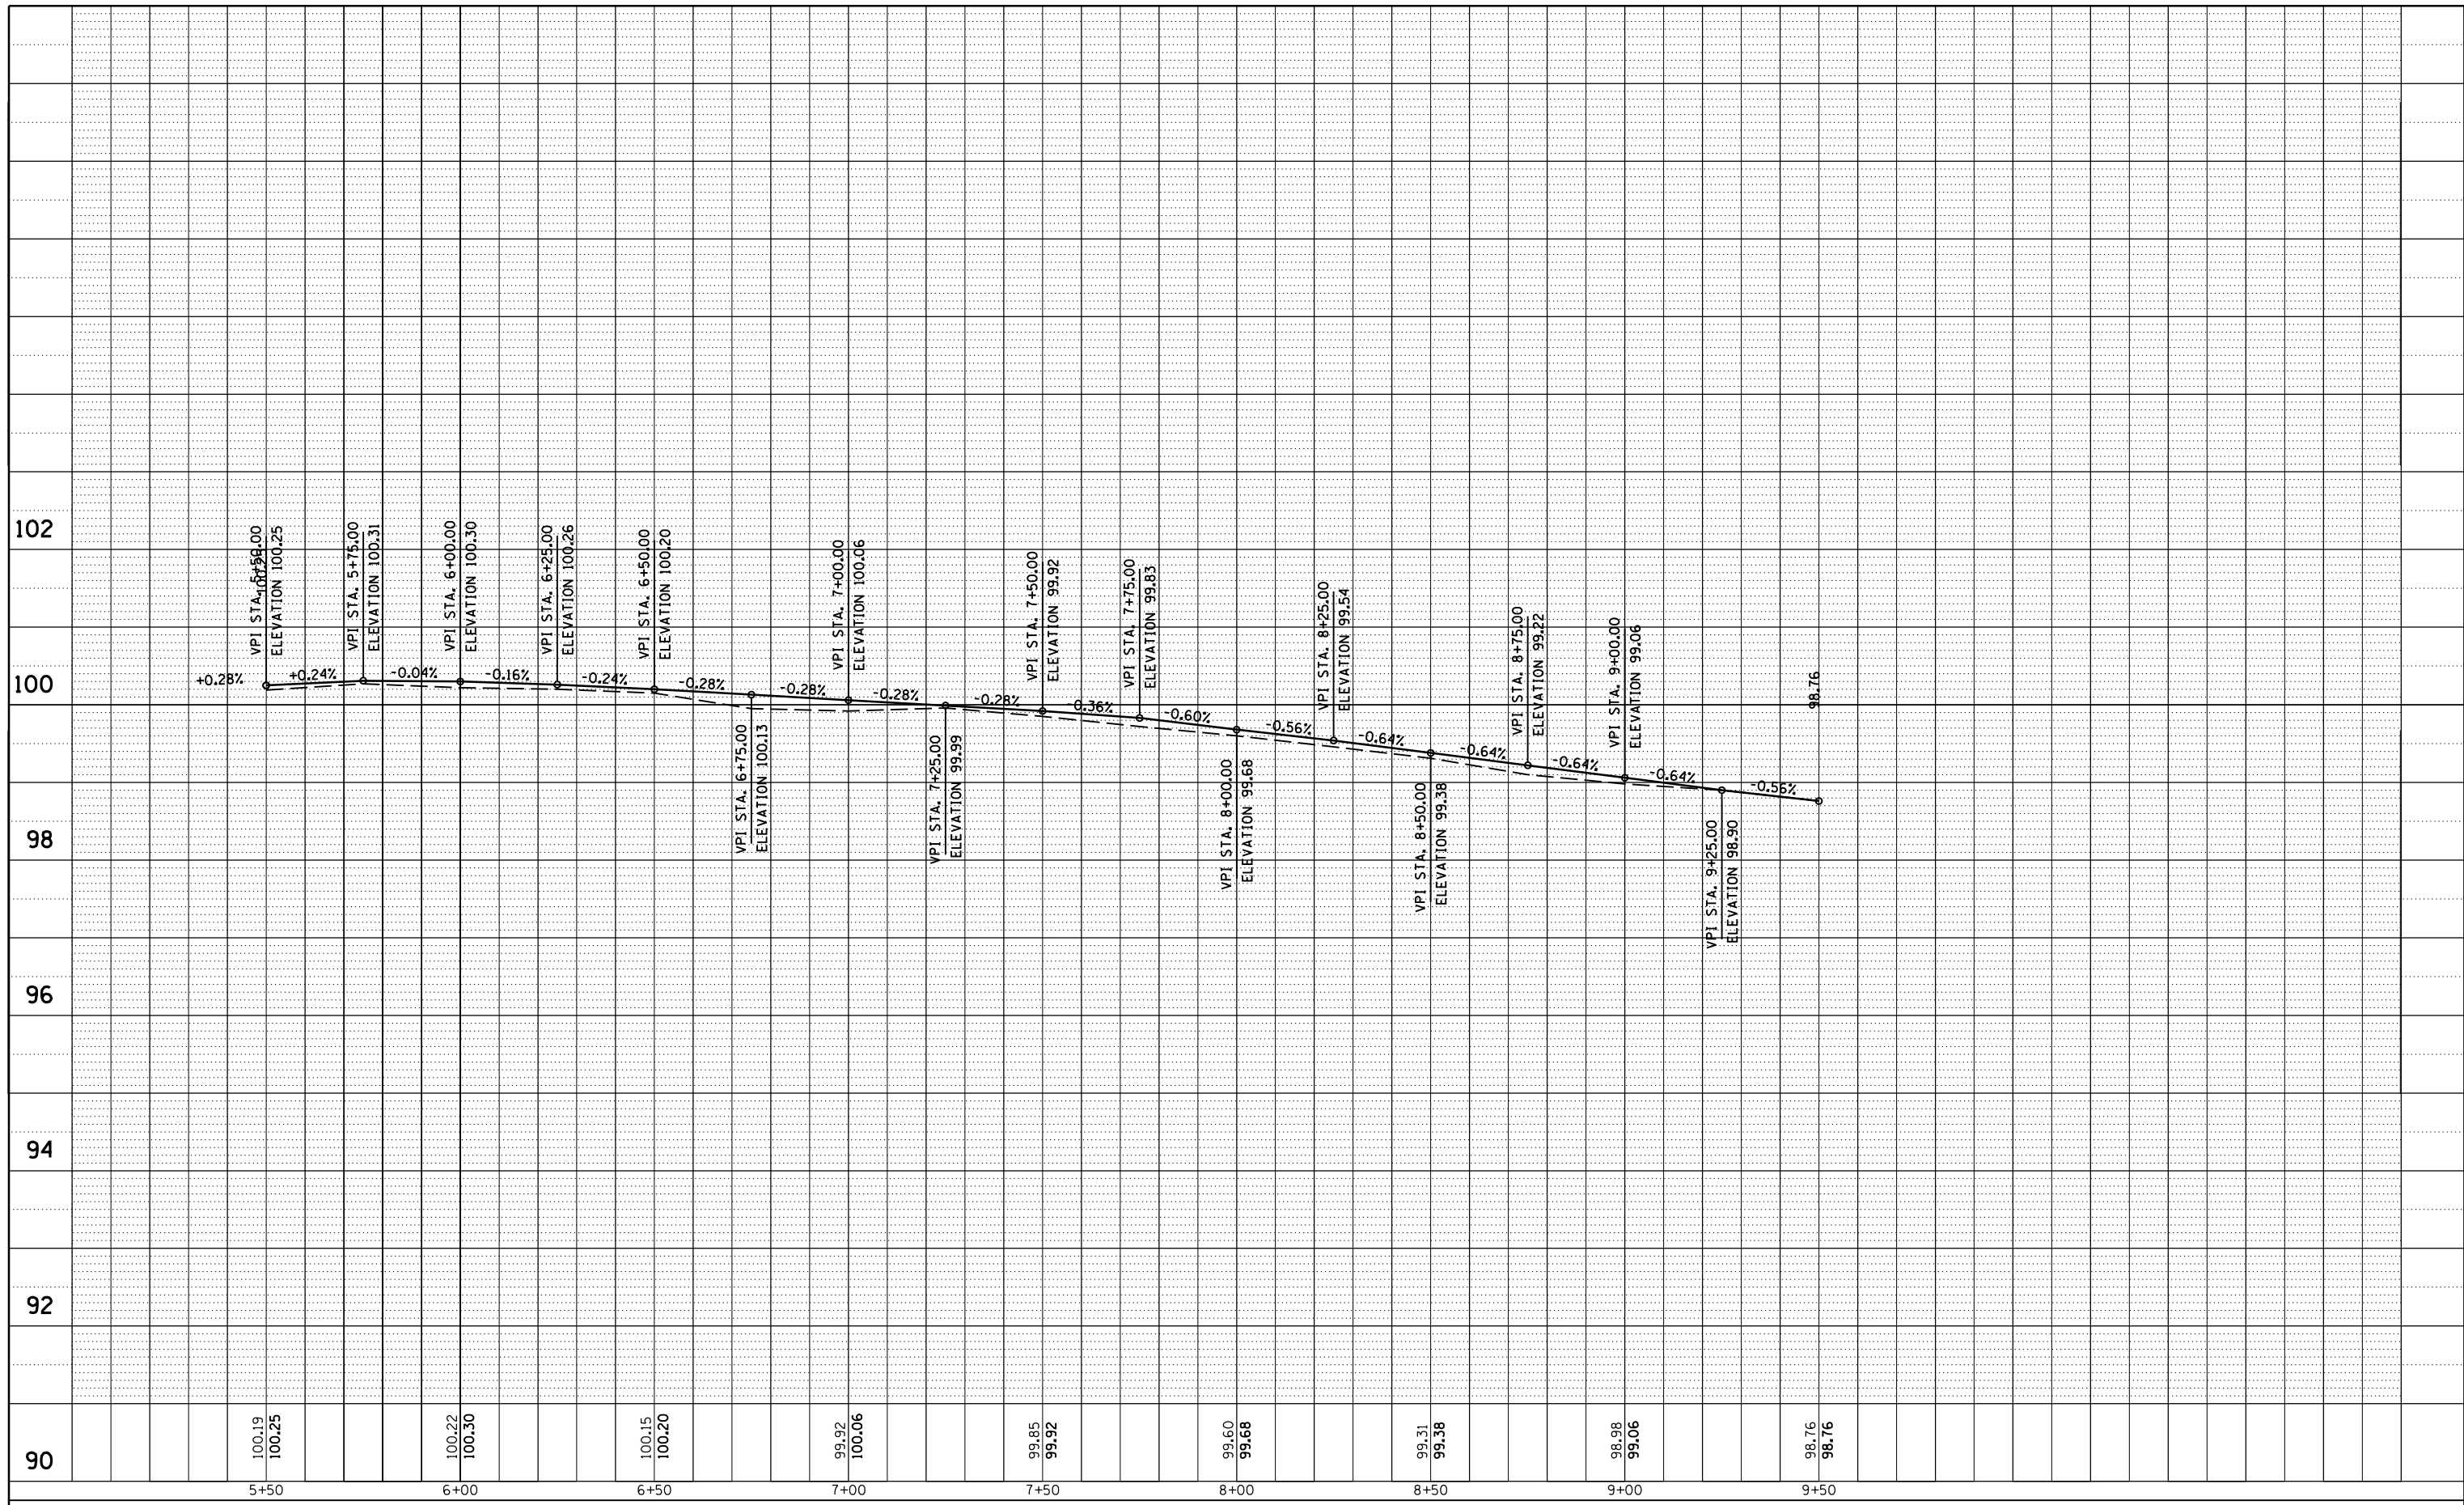

90	100.19 100.25	100.22 100.30	100.15 100.20	99.92 100.06	99.85 99.92	99.60 99.68	99.31 99.38	98.98 99.06	98.76 98.76
	5+50	6+00	6+50	7+00	7+50	8+00	8+50	9+00	9+50

FILE NAME =	USER NAME = sUSER*	DESIGNED -	REVISED -
c:\pwork\pwork\kellykd\0294597\78302	shhc-plnprf.dgn	DRAWN -	REVISED -
	PLOT SCALE = 40.0000' / in.	CHECKED -	REVISED -
	PLOT DATE = 3/23/2012	DATE -	REVISED -

**STATE OF ILLINOIS
DEPARTMENT OF TRANSPORTATION**

LOCATION #1 PLAN AND PROFILE			
SCALE:	SHEET	OF SHEETS	STA. TO STA.

F.A.P. RTE.	SECTION	COUNTY	TOTAL SHEETS	SHEET NO.
322	•	JACKSON	16	15
			CONTRACT NO. 78302	
ILLINOIS FED. AID PROJECT				