
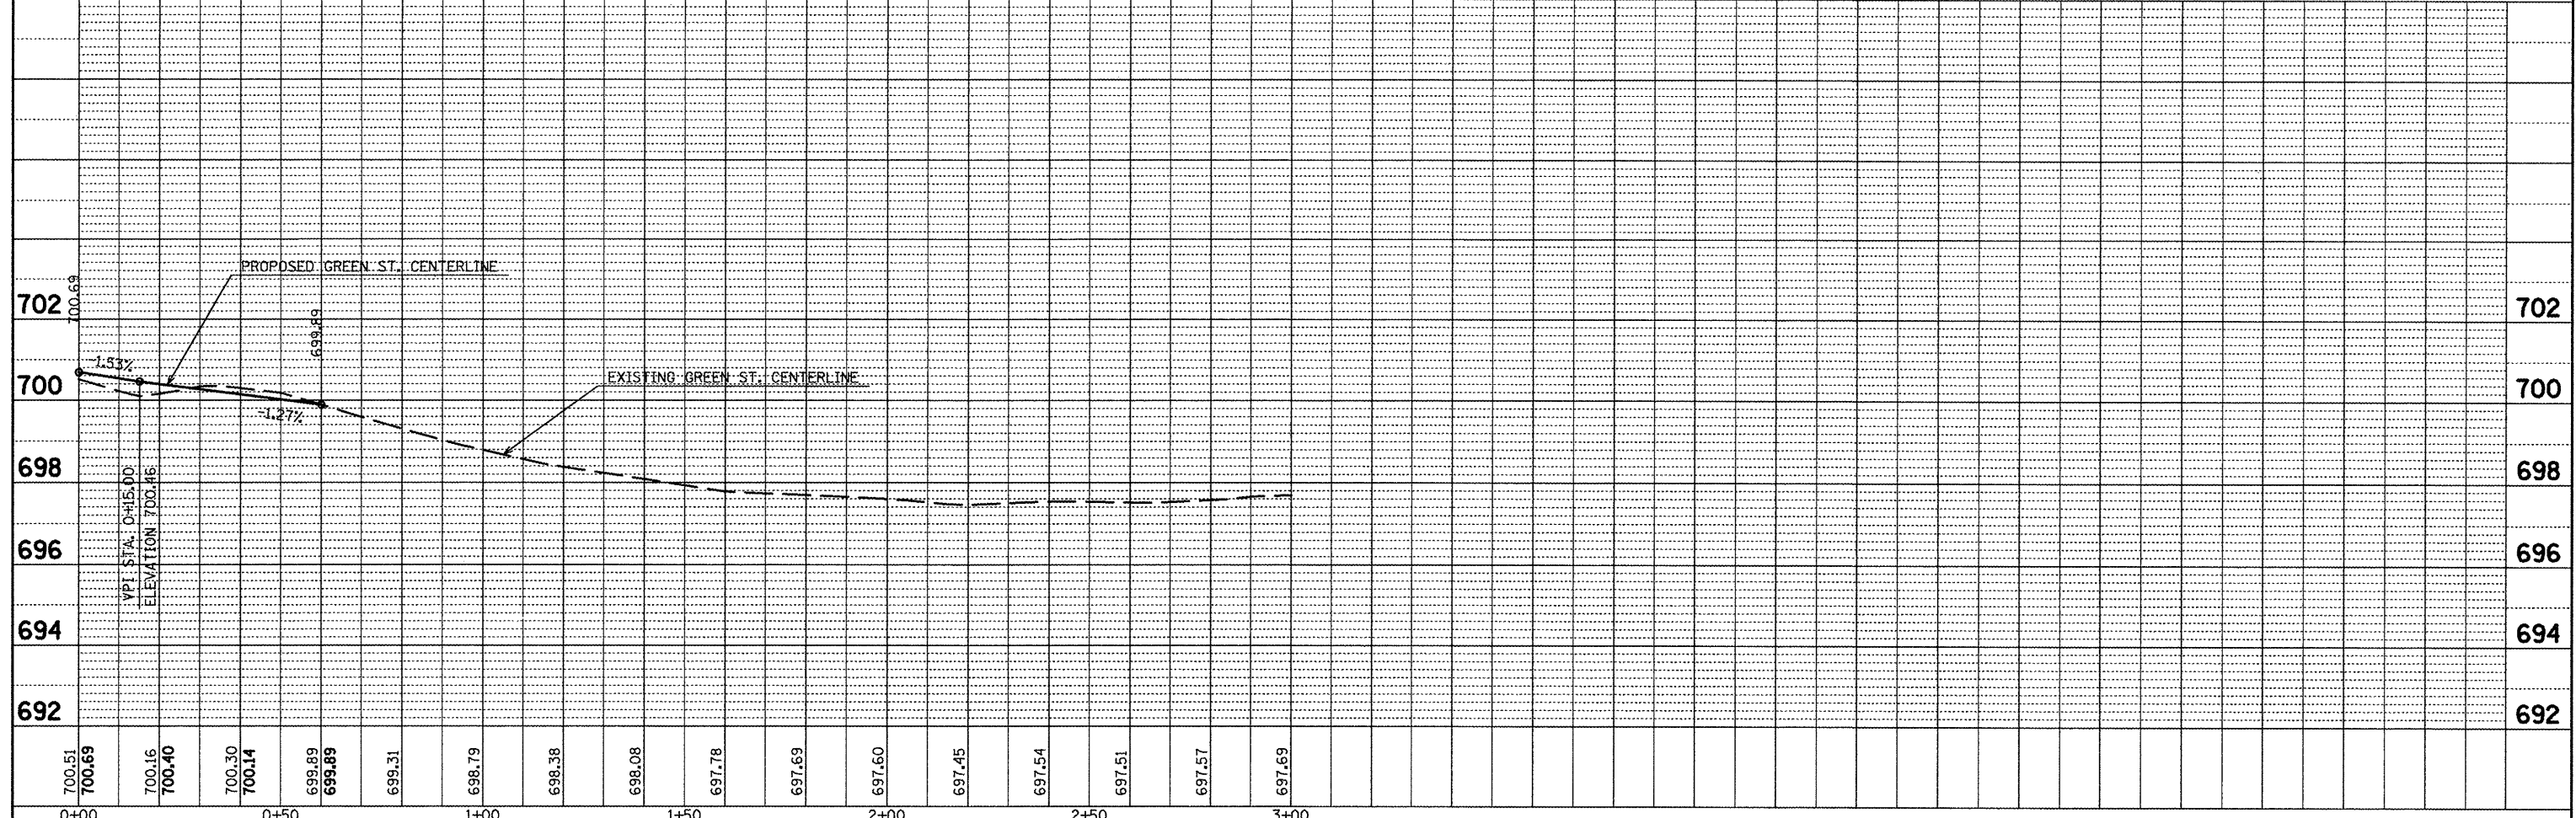


DATE: _____
 BY: _____
 SURVEYED: _____
 ALIGNMENT CHECKED: _____
 NOTE BOOK NO.: _____
 PLOT OF WAY CHECKED: _____
 ROAD FILE NAME: _____

DATE: _____
 BY: _____
 SURVEYED: _____
 GRADES CHECKED: _____
 NOTE BOOK NO.: _____
 PLOT DATE: _____
 STRUCTURE NOTATIONS: _____

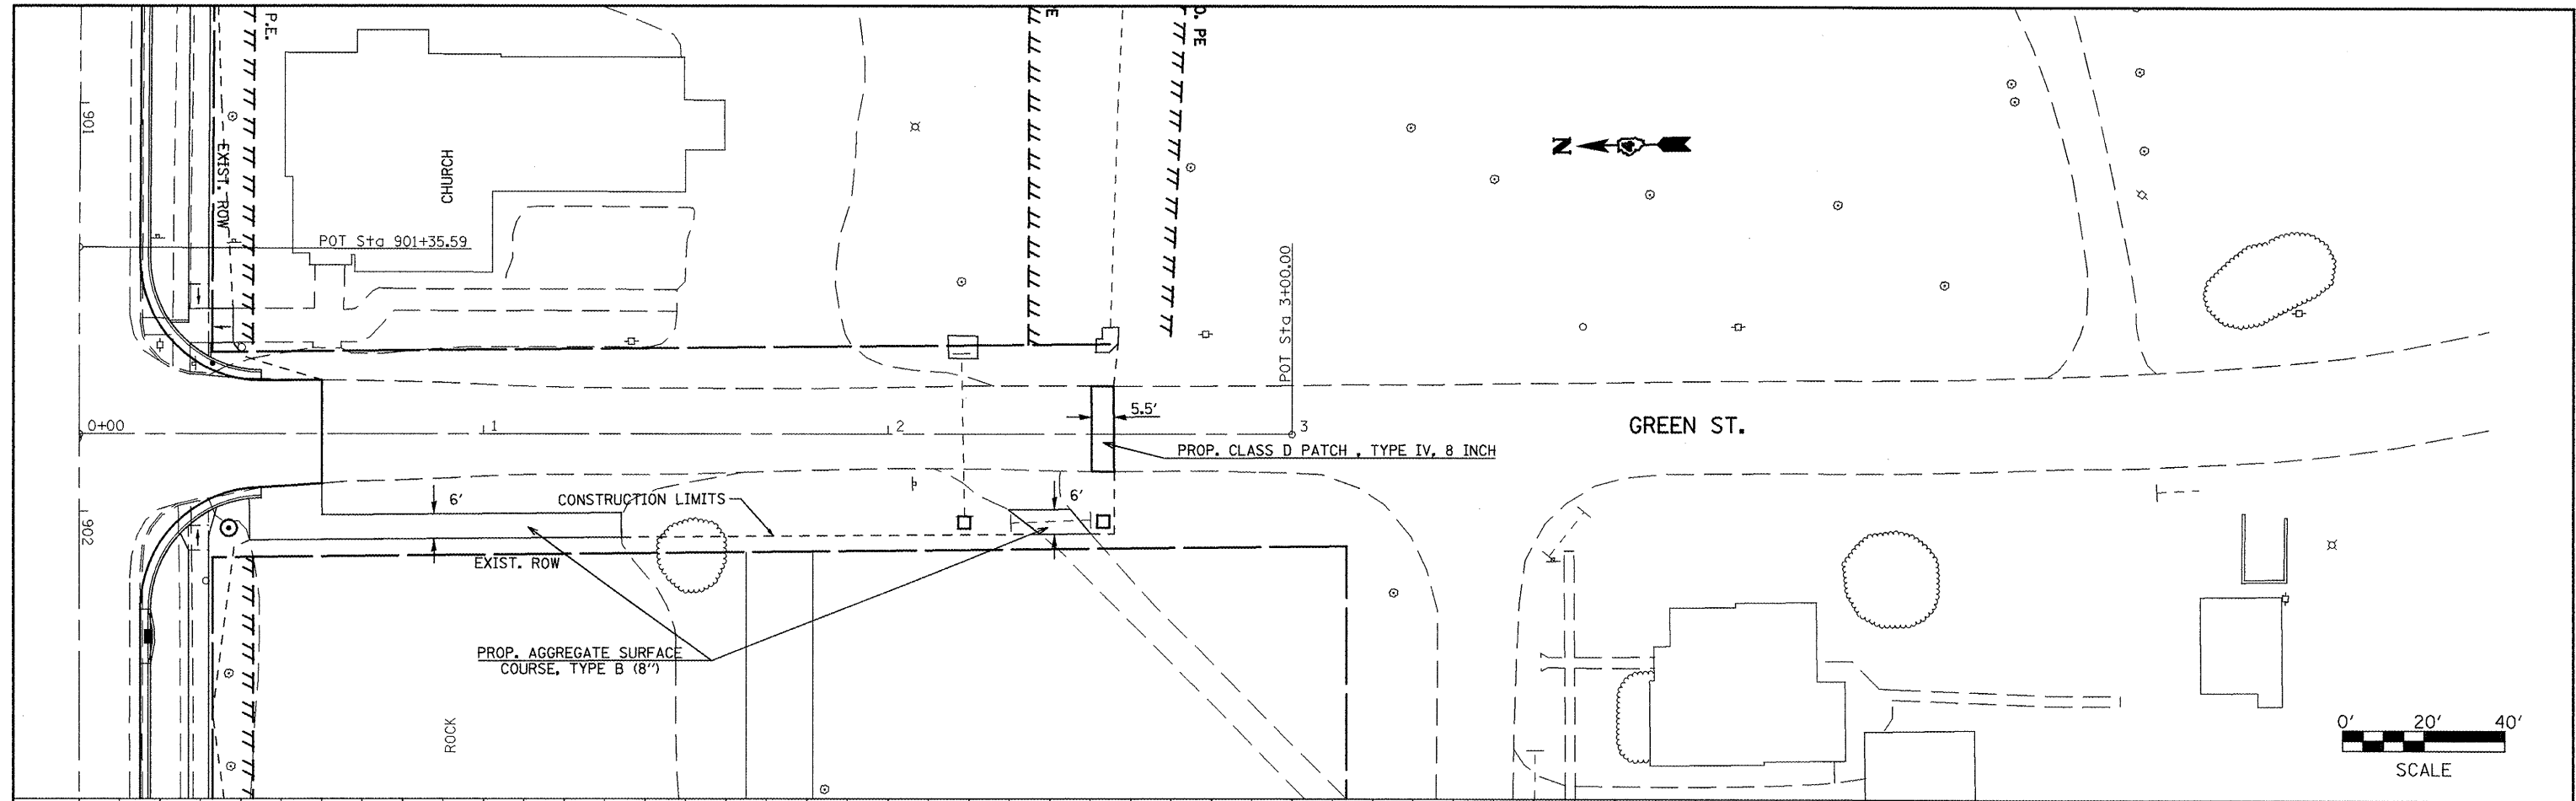

FILE NAME = plan01.dgn	USER NAME = horstikj	DESIGNED -	REVISED -	STATE OF ILLINOIS DEPARTMENT OF TRANSPORTATION	PLAN AND PROFILE SHEETS S. GREEN ST.			F.A.P. RTE. 317	SECTION 16W-1, RS-3	COUNTY FULTON	TOTAL SHEETS 347	SHEET NO. 68
PLOT SCALE = 40,0000' / 1"	PLOT DATE = 3/28/2012	DRAWN -	REVISED -		SCALE:	SHEET NO.	OF SHEETS	STA.	TO STA.	CONTRACT NO. 88795 ILLINOIS FED. AID PROJECT		
		CHECKED -	REVISED -									
		DATE -	REVISED -									