



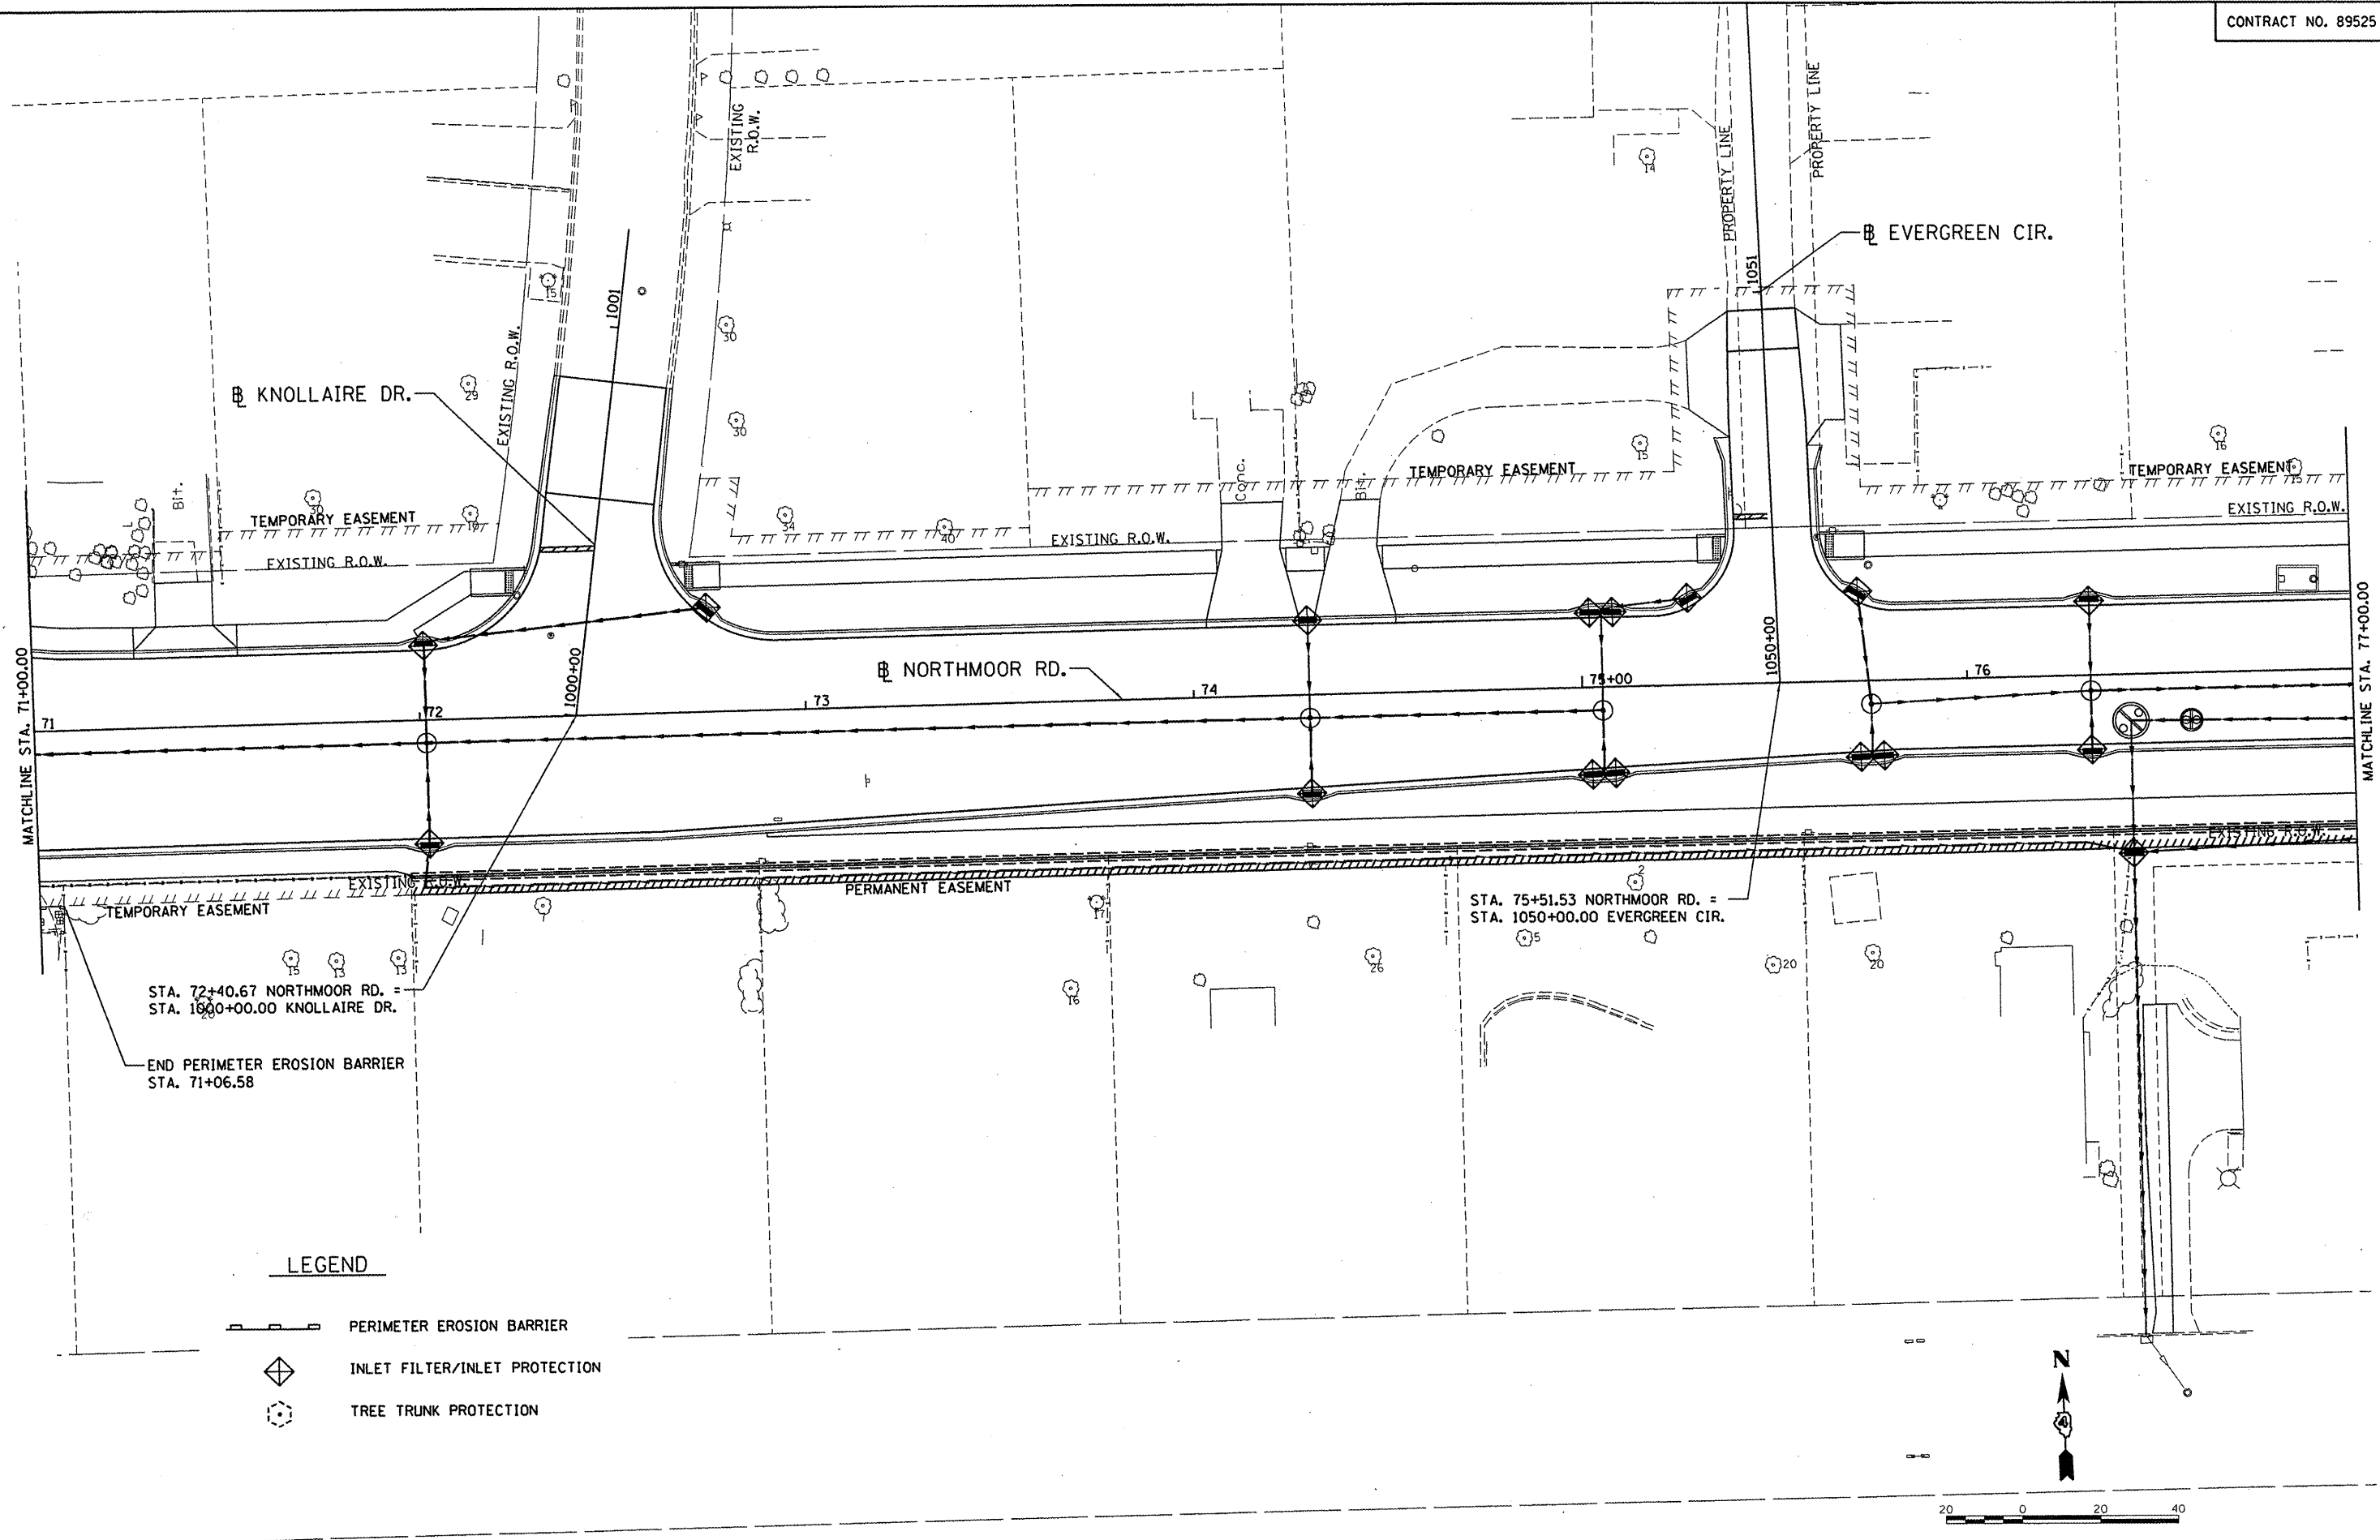

© Copyright Hanson Professional Services Inc. 2012
HANSON
 Hanson Professional Services Inc.

 

LEGEND

-  PERIMETER EROSION BARRIER
-  INLET FILTER/INLET PROTECTION
-  TREE TRUNK PROTECTION

FILE NAME =	USER NAME = dewso00878	DESIGNED - DLC	REVISED -
I:\09Jobs\09L0027A\CADD\Road\Sheet\c-102er.dgn		DRAWN - DLC	REVISED -
		CHECKED - MGD	REVISED -
		DATE - 03/27/12	REVISED -

**STATE OF ILLINOIS
 DEPARTMENT OF TRANSPORTATION**

NORTHMOOR ROAD STAGE 2 IMPROVEMENT EROSION CONTROL PLAN			
SCALE: 1"=20'	SHEET NO. OF SHEETS	STA. 71+00.00 TO STA. 77+00.00	

F.A.U. RTE.	SECTION	COUNTY	TOTAL SHEETS	SHEET NO.
6647	05-00302-01-PV	PEORIA	125	43
	11-00047-03-PV			
FED. ROAD DIST. NO.	ILLINOIS FED. AID PROJECT	CONTRACT NO. 89525		
		M-5093(137)		