


© Copyright Hanson Professional Services Inc. 2012
HANSON
 Hanson Professional Services Inc.

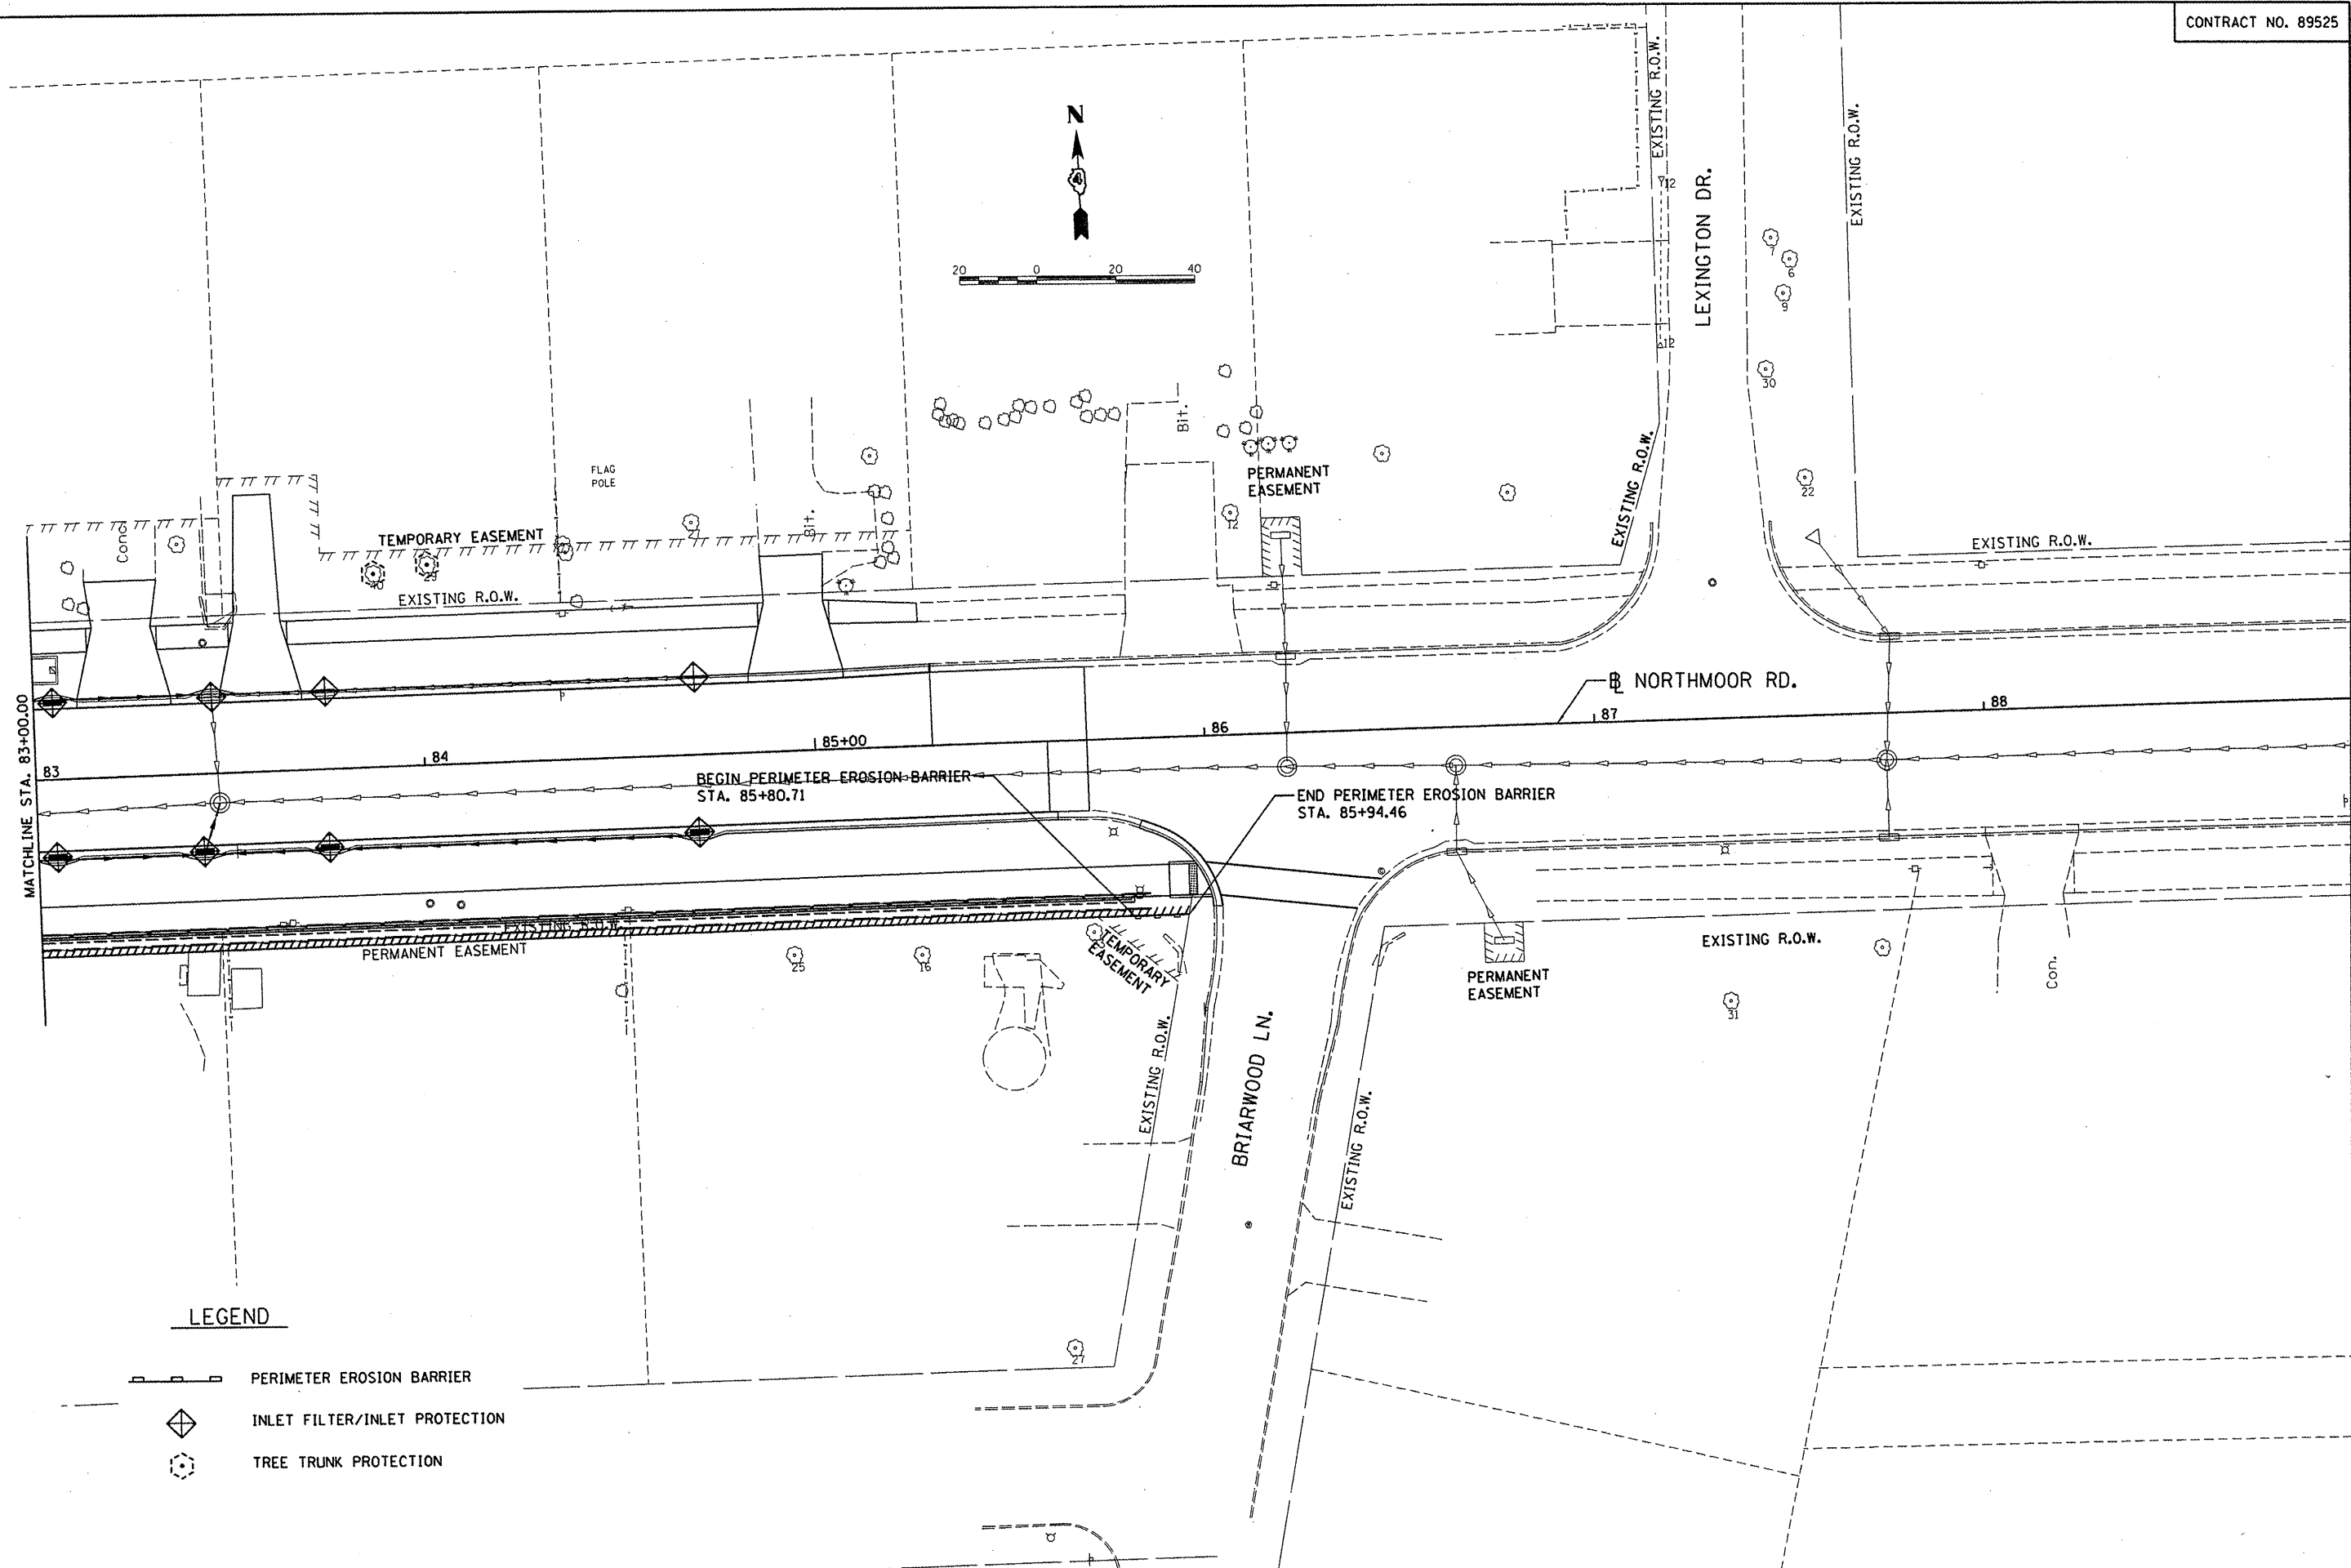

LEGEND

- PERIMETER EROSION BARRIER
- INLET FILTER/INLET PROTECTION
- TREE TRUNK PROTECTION

FILE NAME =	USER NAME = dawso00878	DESIGNED - DLC	REVISED -
I:\09\Jobs\0910027A\CADD\Road\Sheet\c-10\era.dgn		DRAWN - DLC	REVISED -
PLOT SCALE = 40.0000' / in.		CHECKED - MGD	REVISED -
PLOT DATE = 04/02/2012		DATE - 03/27/12	REVISED -

**STATE OF ILLINOIS
 DEPARTMENT OF TRANSPORTATION**

**NORTHMOOR ROAD STAGE 2 IMPROVEMENT
 EROSION CONTROL PLAN**

SCALE: 1"=20' SHEET NO. OF SHEETS STA. 83+00.00 TO STA. 85+60.00

F.A.U. RTE.	SECTION	COUNTY	TOTAL SHEETS	SHEET NO.
6647	05-00302-01-PV	PEORIA	125	45
	11-00047-03-PV			
FED. ROAD DIST. NO.		ILLINOIS FED. AID PROJECT		M-50931371