
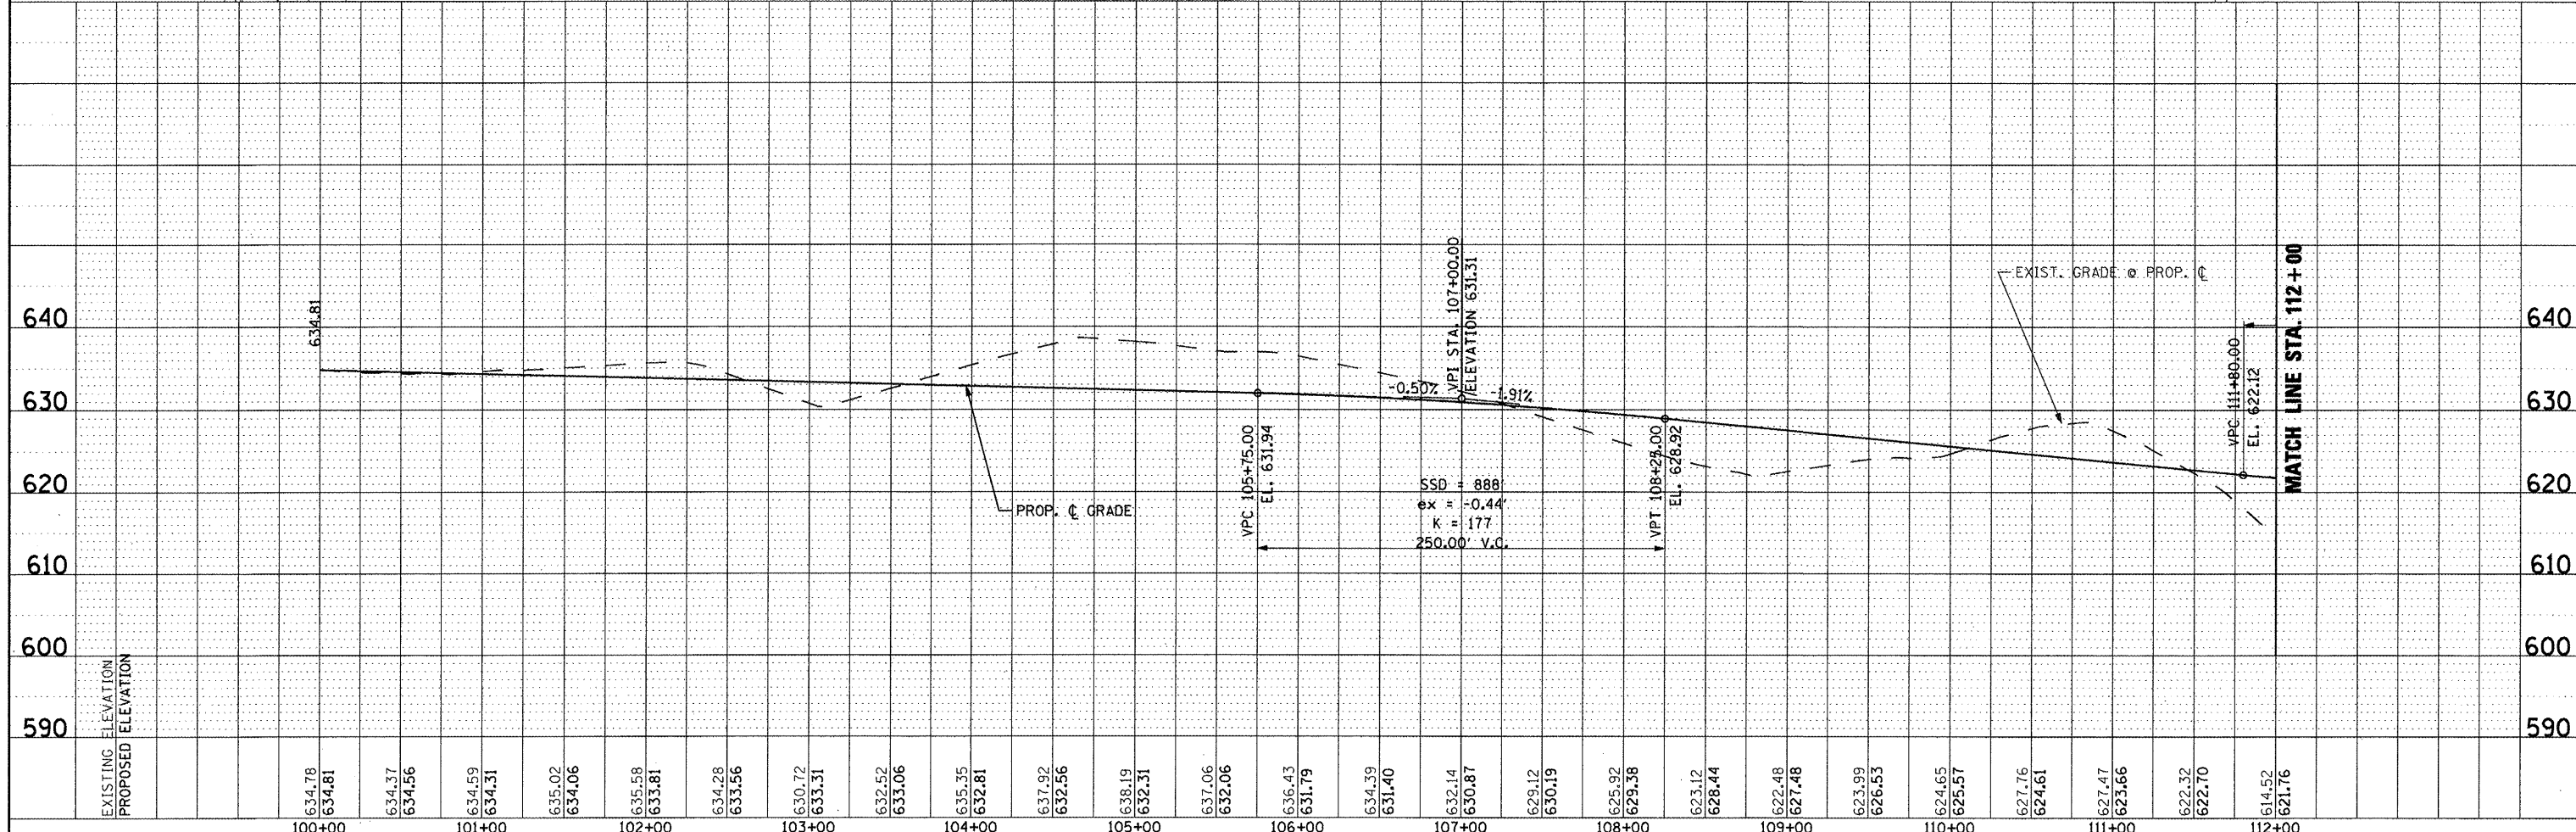
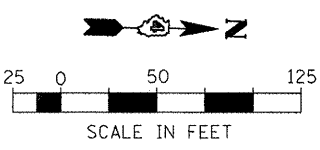


DATE	
BY	
DESIGNED	
PLANNED	
ALIGNED	
CHECKED	
NOTED	
NO.	
PLAN	
NOTE BOOK	
NO.	
NO.	

DATE	
BY	
DESIGNED	
PLANNED	
ALIGNED	
CHECKED	
NOTED	
NO.	
PROFILE	
NOTE BOOK	
NO.	
NO.	

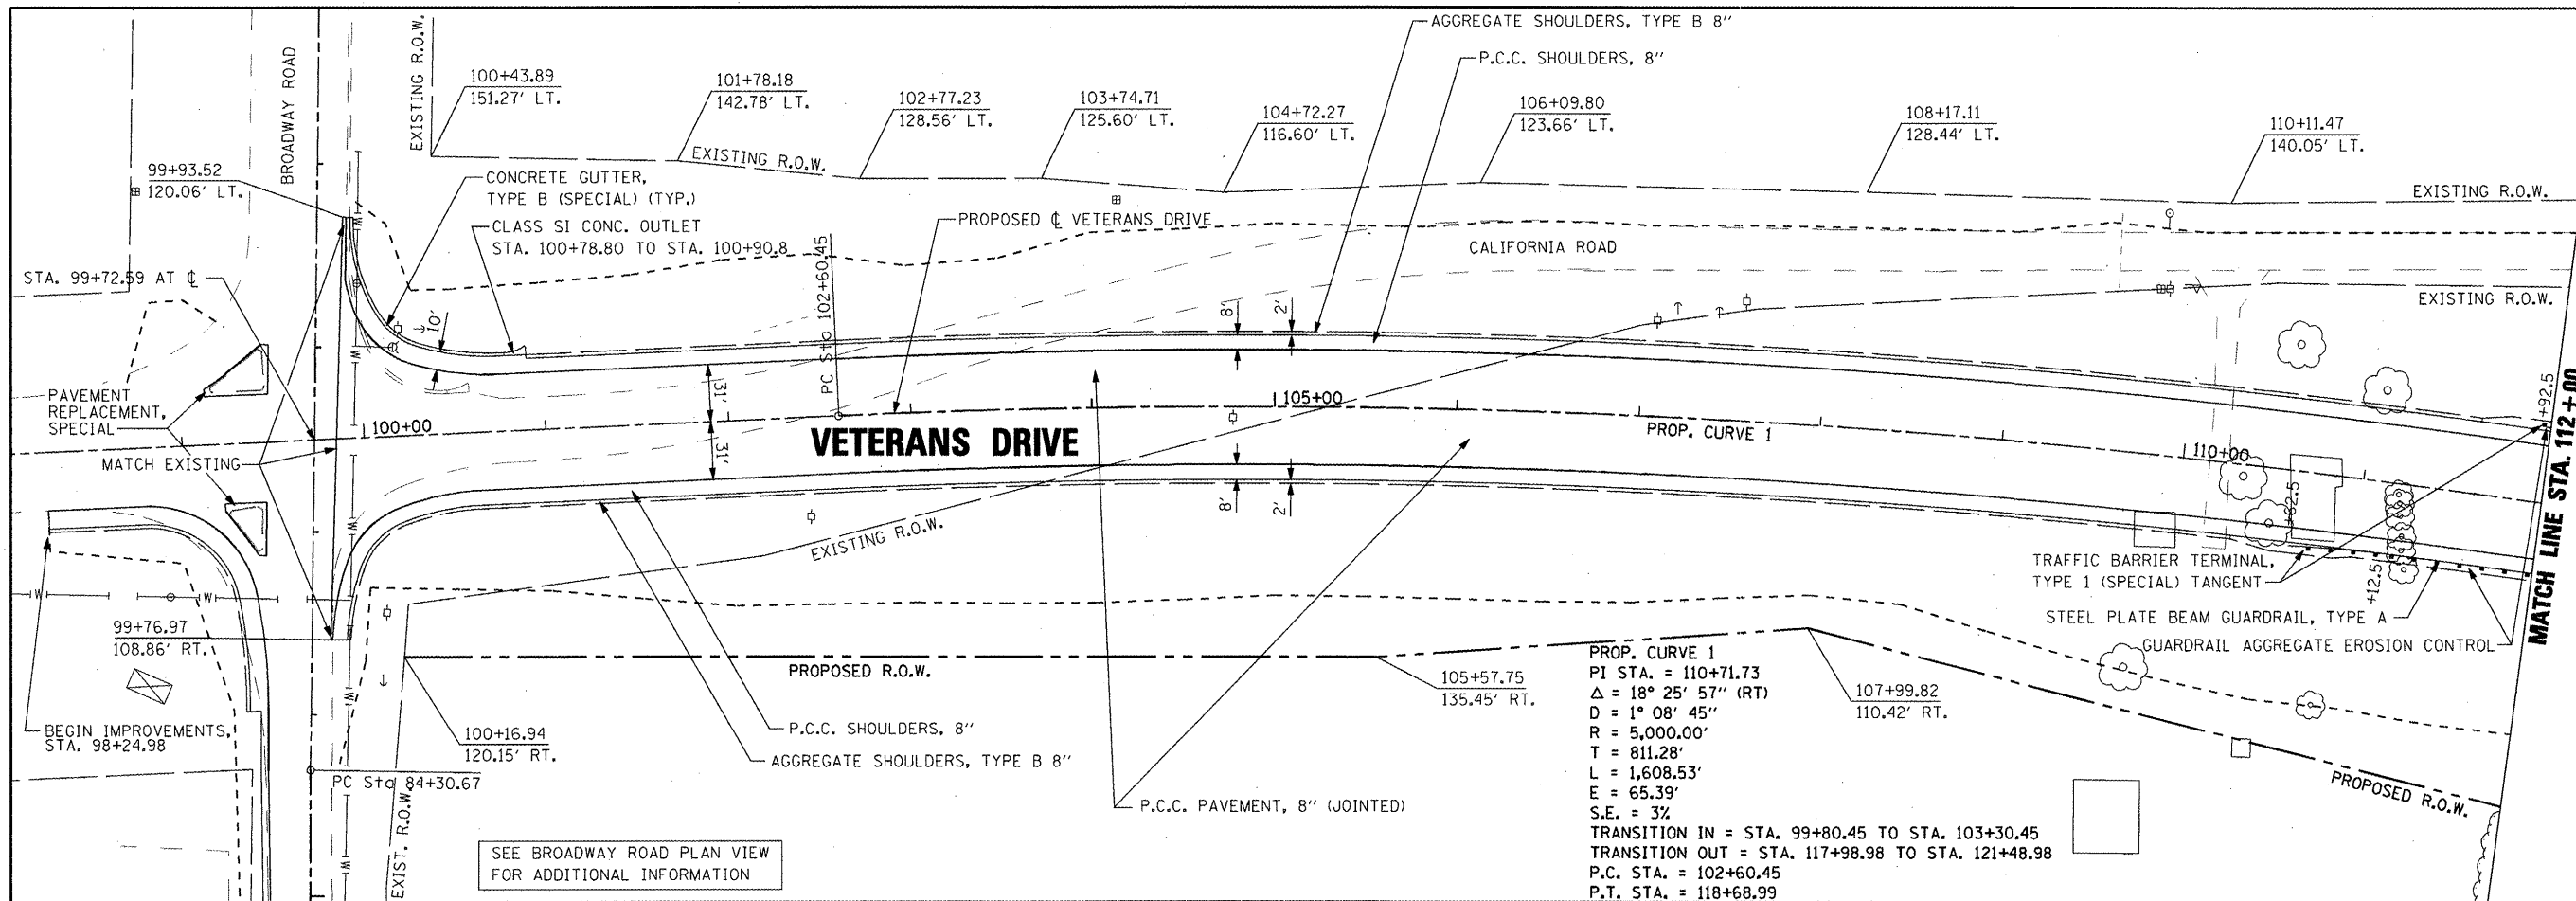

FILE NAME =	USER NAME = IDOT	DESIGNED <i>REW/KRS</i>	REVISED -	STATE OF ILLINOIS DEPARTMENT OF TRANSPORTATION	VETERANS DRIVE IMPROVEMENTS ROADWAY PLAN AND PROFILE	F.A.U. R/E	SECTION	COUNTY	TOTAL SHEETS	SHEET NO.	
10\projects\200805025\dgn\plans and xref\PLPR 100-112.dgn		DRAWN <i>CAM</i>	REVISED -			6768	10-00169-00-RP	TAZEWELL	98	22	
PLOT SCALE = 100.0000' / IN.		CHECKED <i>KMC</i>	REVISED -			CONTRACT NO. 89588					
PLOT DATE = 4/12/2012		DATE <i>3-21-12</i>	REVISED -			ILLINOIS FED. AID PROJECT					