
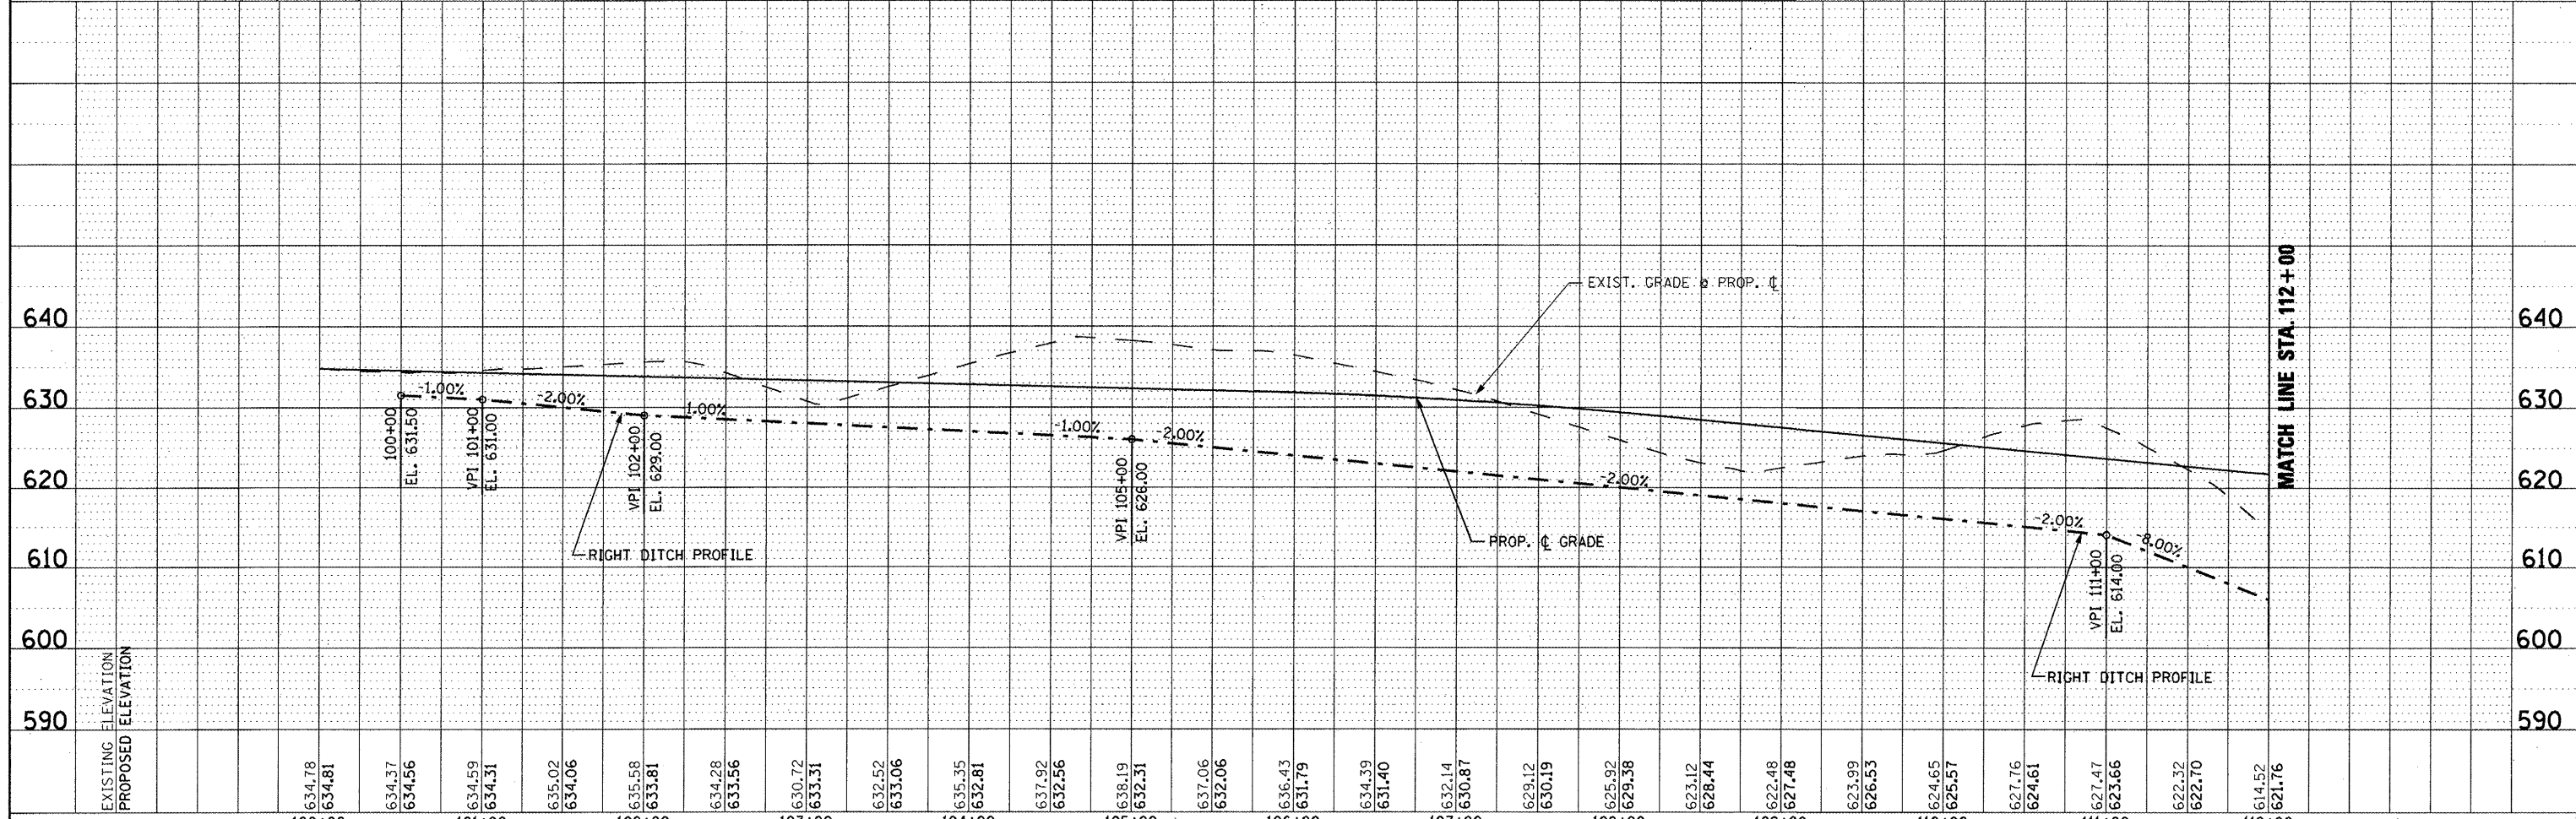


PLAN	SURVEYED	BY	DATE
NOTE BOOK	ALIGNED		
NO.	CHECKED		
	DATE		

PROFILE	SURVEYED	BY	DATE
NOTE BOOK	GRADES CHECKED		
NO.	BLK. NOTED		
	STRUCTURE NOTATIONS CHKD		

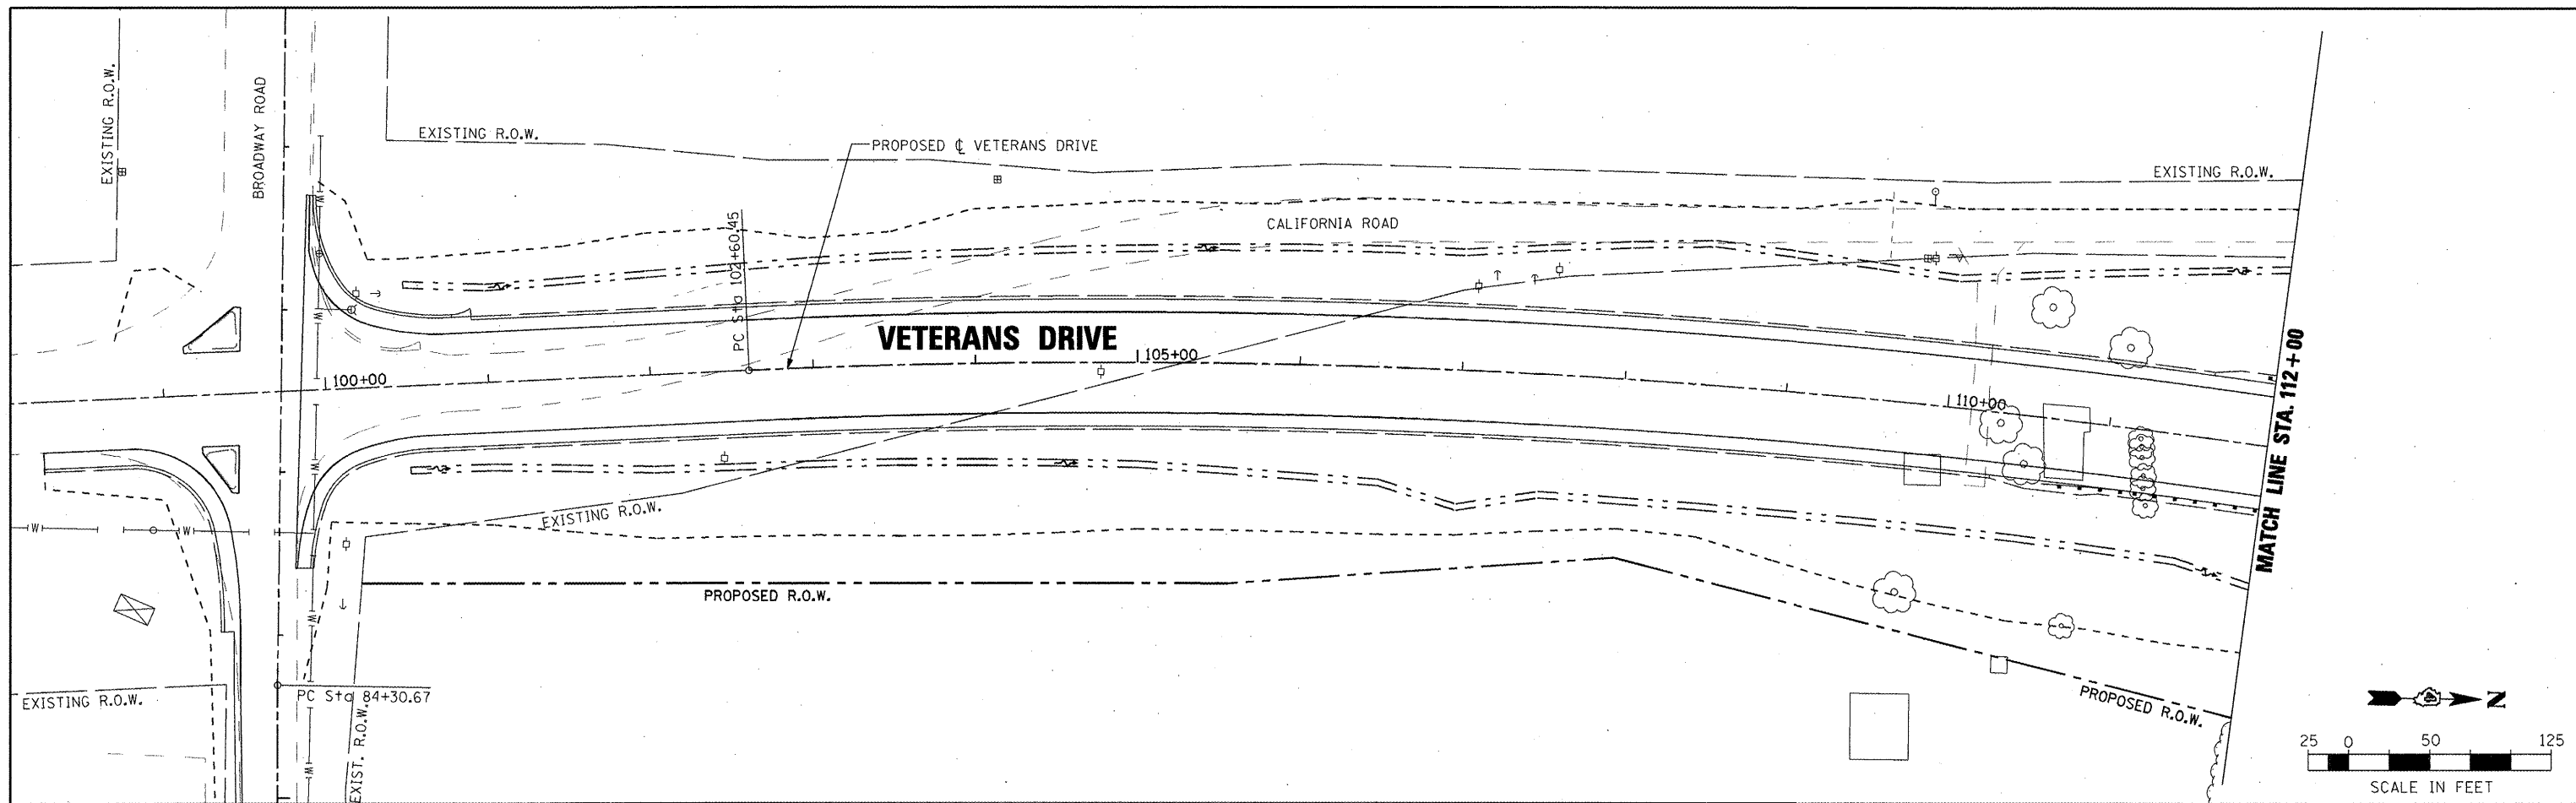

FILE NAME =	USER NAME = J00T	DESIGNED <i>REW/KRS</i>	REVISED -	<b>STATE OF ILLINOIS</b> <b>DEPARTMENT OF TRANSPORTATION</b>	<b>VETERANS DRIVE IMPROVEMENTS</b> <b>DRAINAGE PLAN AND PROFILE - RIGHT</b>	F.A.U. SECTION	COUNTY	TOTAL SHEETS	SHEET NO.
DR 100-112 RT.dgn	DRAWN <i>CAM</i>	REVISED -	6768			10-00169-00-RP	TAZEWELL	98	37
PLOT SCALE = 100.0000' / IN.	CHECKED <i>KMC</i>	REVISED -	CONTRACT NO. 89588						
PLOT DATE = 4/12/2012	DATE <i>3-21-12</i>	REVISED -	ILLINOIS FED. AID PROJECT						