

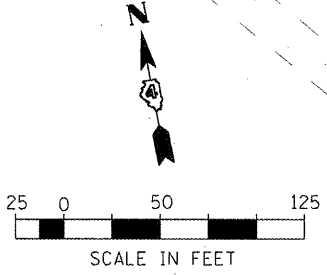


DATE	
BY	
PLAN	
SURVEYED	
ALIGNED	
CHECKED	
NOTE BOOK	
NO. OF PAGES	
DATE FILED	
NO.	

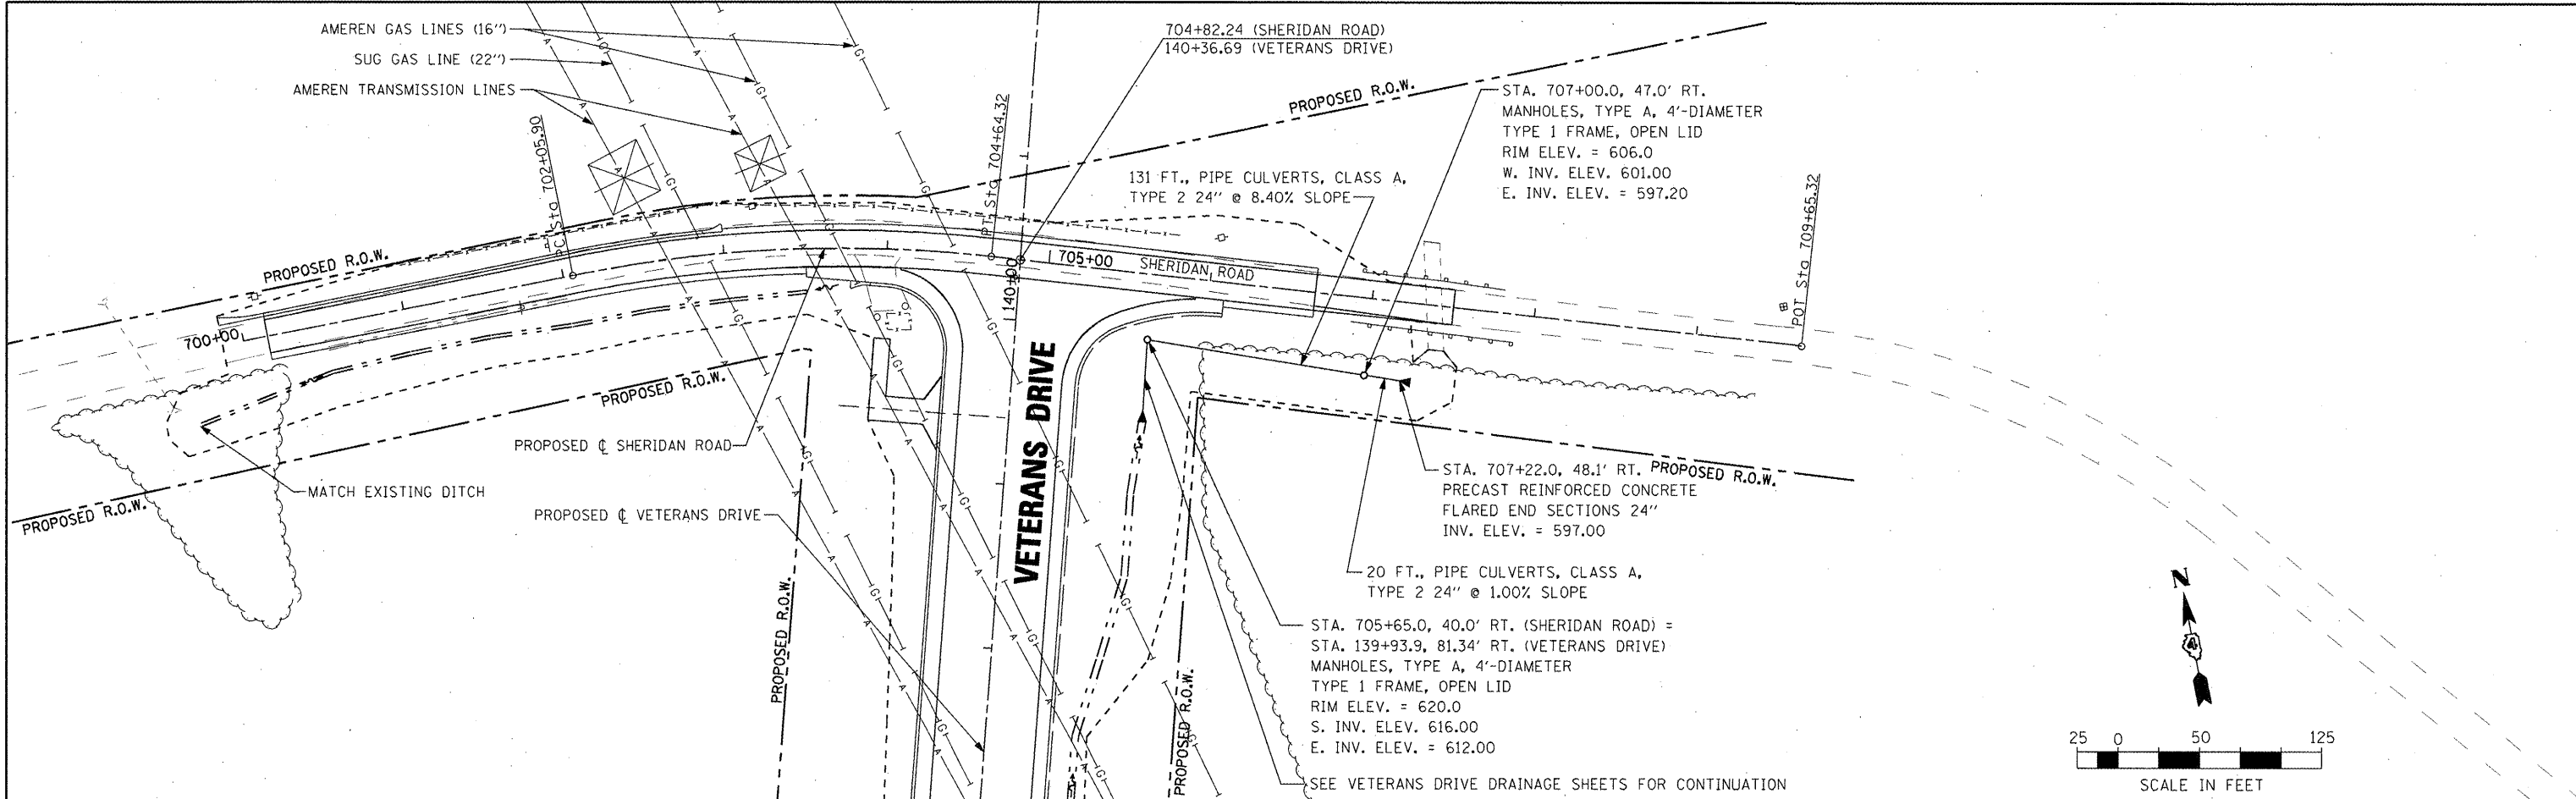

DATE	
BY	
PROFILE	
SURVEYED	
GRADES CHECKED	
BLM. NOTED	
NO. OF PAGES	
DATE FILED	
NO.	

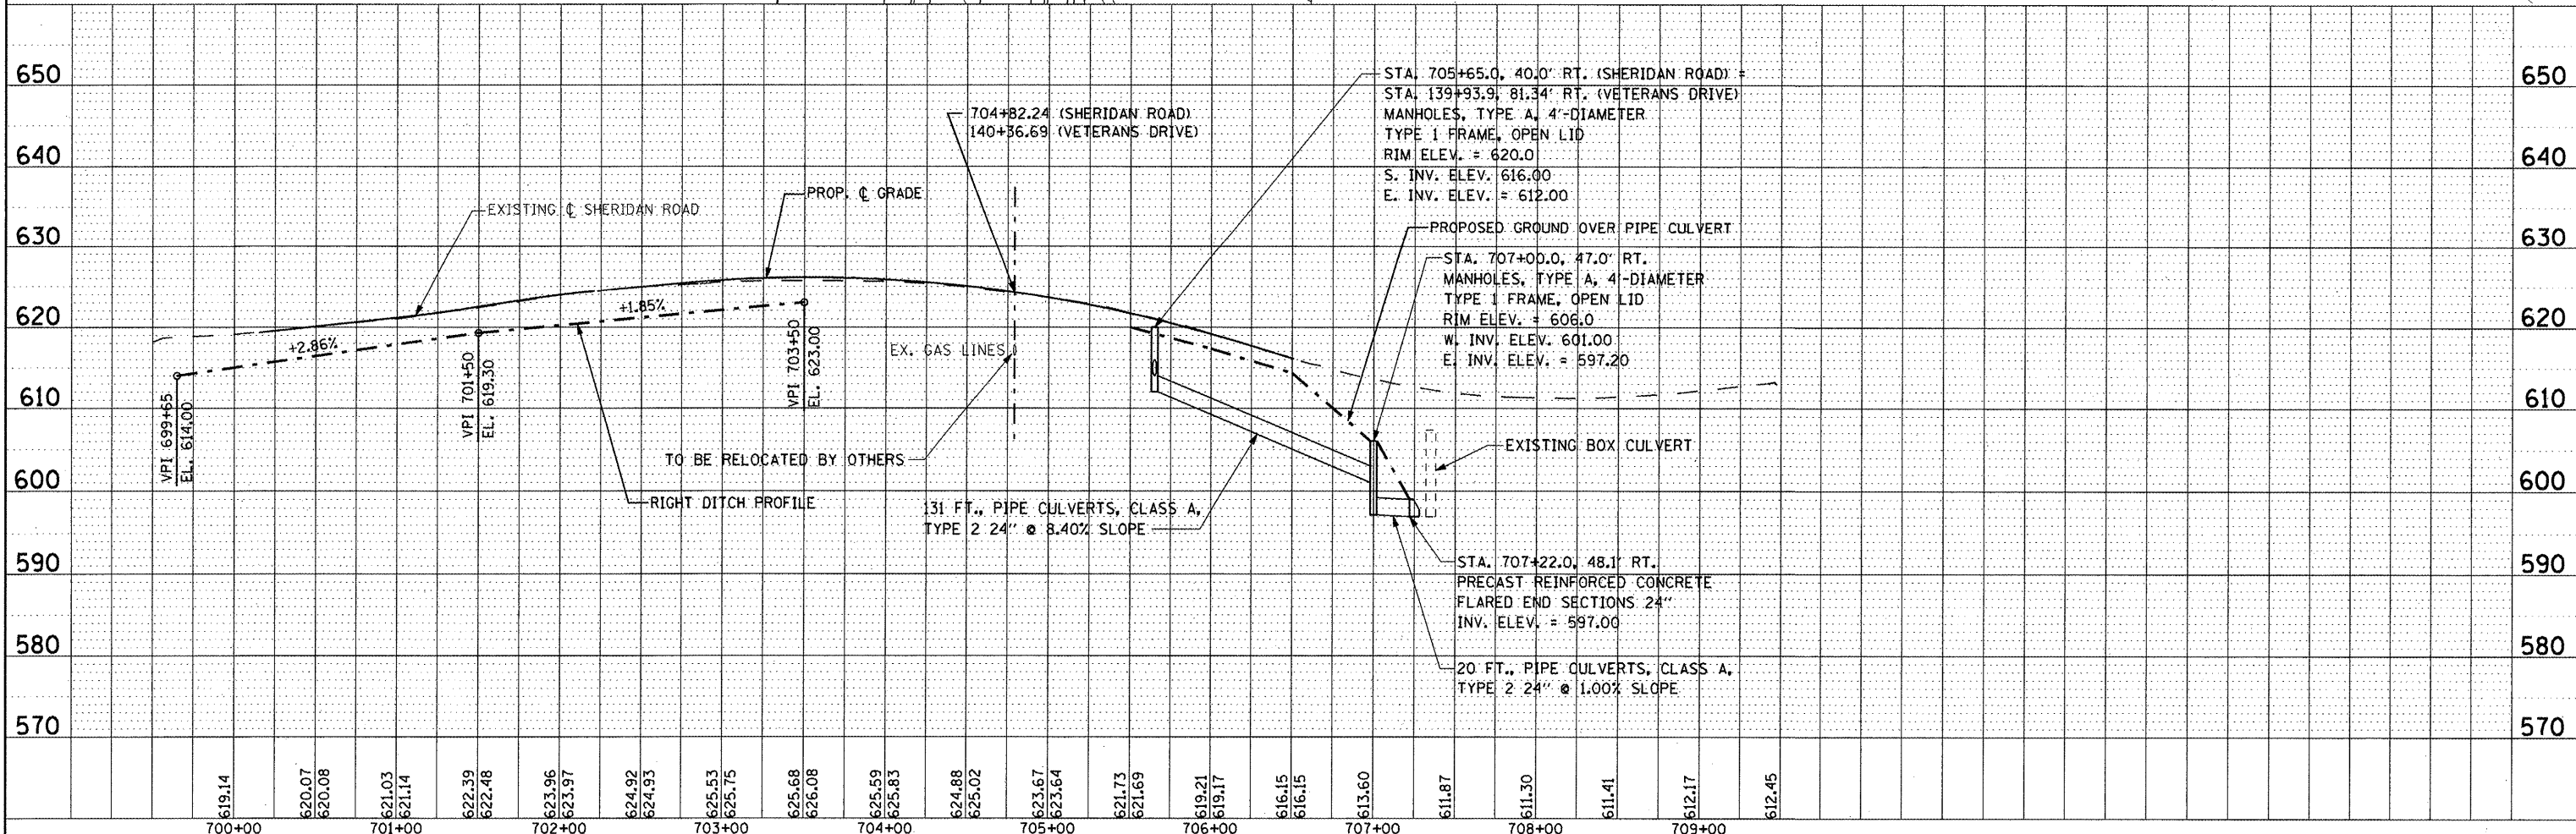

FILE NAME =	USER NAME = 100T	DESIGNED <i>REW/KRS</i>	REVISED -	<b>STATE OF ILLINOIS</b> <b>DEPARTMENT OF TRANSPORTATION</b>	<b>VETERANS DRIVE IMPROVEMENTS</b> <b>SHERIDAN ROAD DRAINAGE PLAN AND PROFILE</b>		F.A.U. RTE. 6768	SECTION 10-00169-00-RP	COUNTY TAZEWELL	TOTAL SHEETS 98	SHEET NO. 41	
DR 5 SHERIDAN.dgn	DRAWN <i>CAM</i>	CHECKED <i>KMC</i>	REVISED -		SCALE: AS SHOWN	SHEET NO. OF SHEETS	STA. 700+00 TO STA. 708+65	CONTRACT NO. 89588				
PLOT SCALE = 100.0000' / IN.	CHECKED <i>KMC</i>	DATE <i>3-21-12</i>	REVISED -		ILLINOIS FED. AID PROJECT							
PLOT DATE = 4/12/2012	DATE <i>3-21-12</i>	REVISED -										