


SECTION 16, T. 19 N., R. 5 W. 3rd P.M.



SECTION 21, T. 19 N., R. 5 W. 3rd P.M.

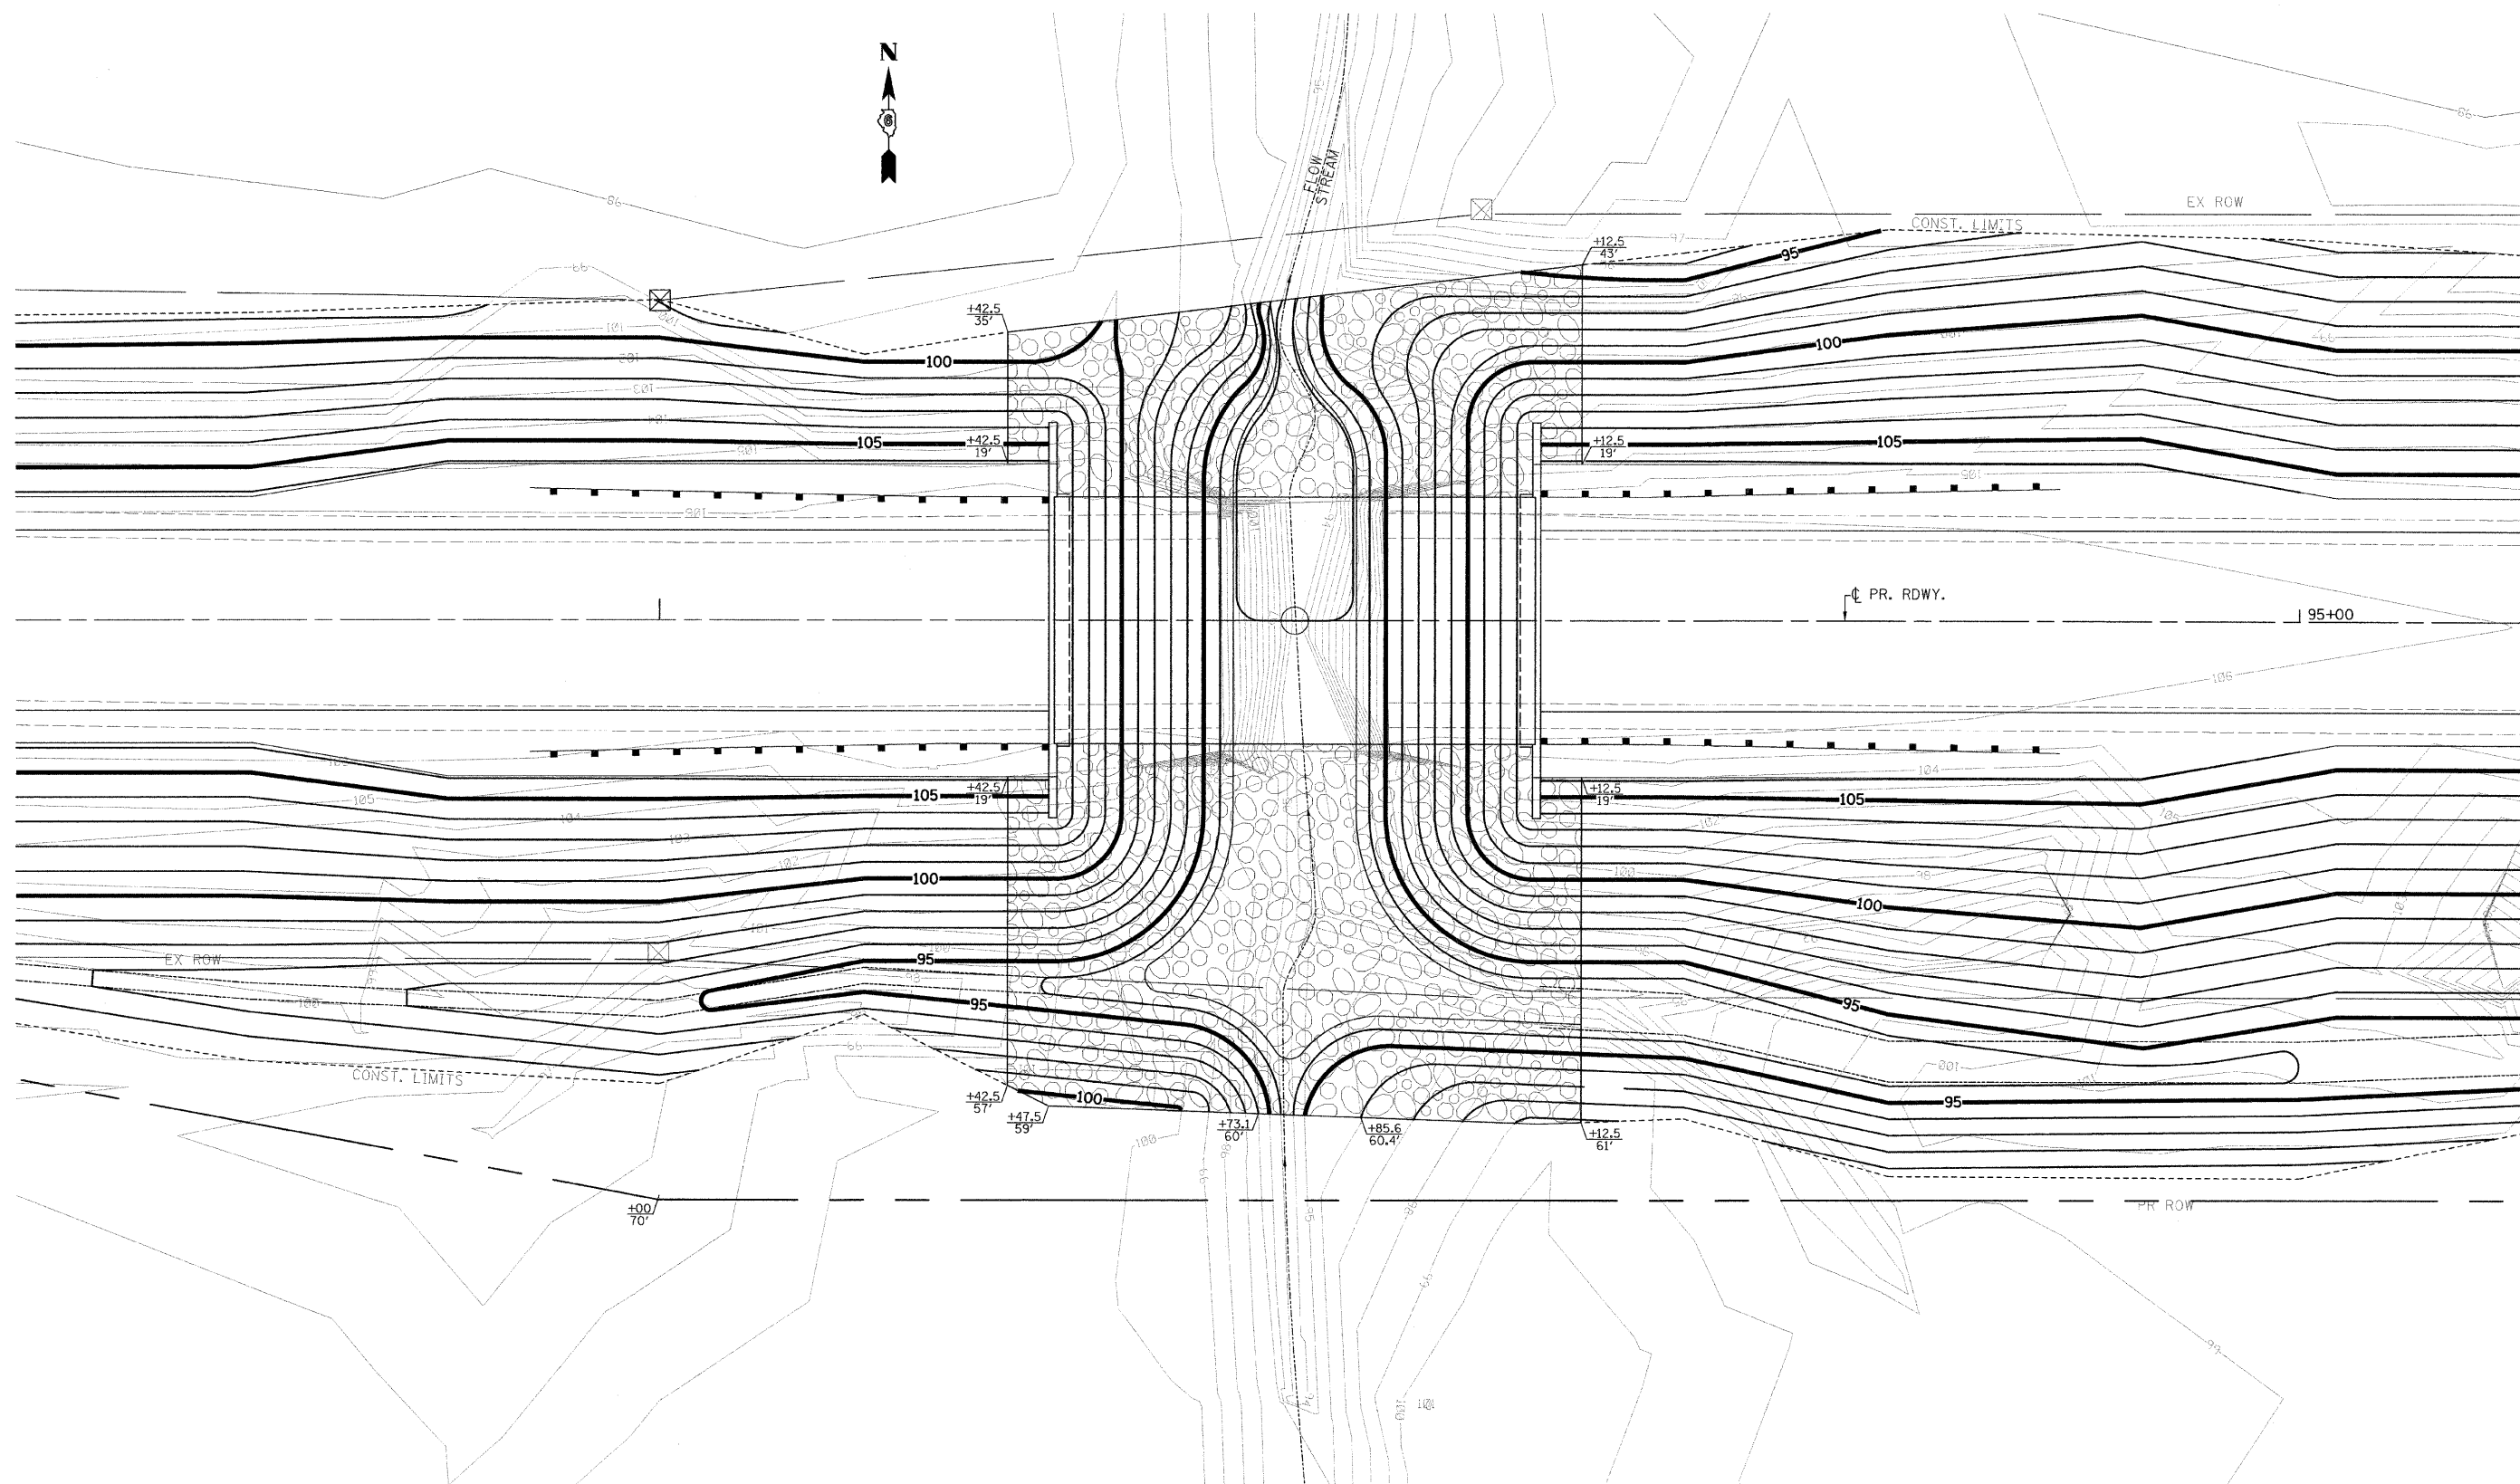

Allen Henderson & Associates, Inc.
 Civil and Structural Engineers Springfield, IL
 62703 Phone: (217)544-8033 IL Design Firm
 No. 184-001907

RIPRAP LAYOUT & GRADING PLAN

SCALE: 1" = 10'

SHEET NO. 4 OF 15 SHEETS

STA. 91+40.00 TO STA. 97+20.00

C.H. RTE.	SECTION	COUNTY	TOTAL SHEETS	SHEET NO.
1	10-00060-00-BR	MENARD	15	4
FED. ROAD DIST. NO. - ILLINOIS FED. AID PROJECT			CONTRACT NO. 93561	

FILE NAME =	USER NAME = #USER#
#FILEL#	

PLOT SCALE = #SCALE#	DESIGNED -	REVISD -
PLOT DATE = #DATE#	DRAWN -	REVISD -
	CHECKED -	REVISD -
	DATE -	REVISD -

DESIGNED -	REVISD -
DRAWN -	REVISD -
CHECKED -	REVISD -
DATE -	REVISD -