

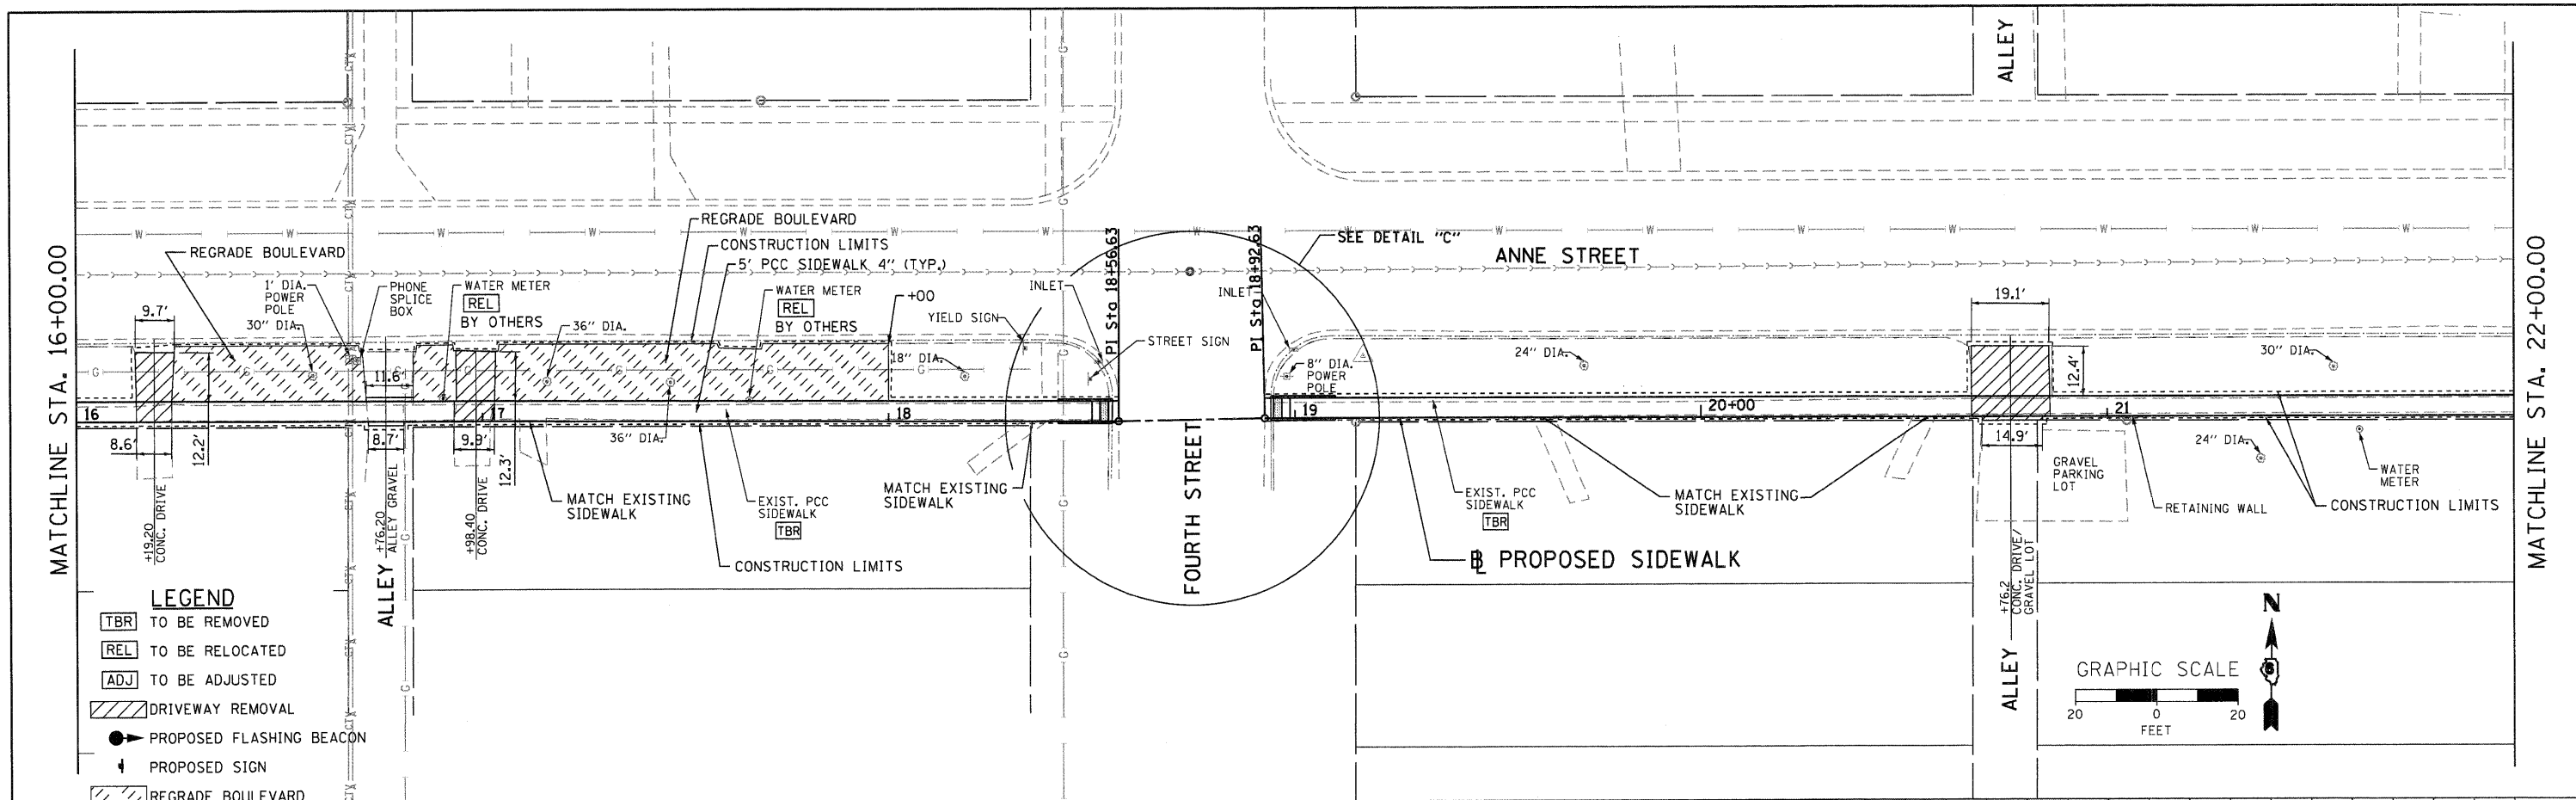


PLAN	REVISION	DATE
NOTE BOOK	CHECKED	
NO.	FILE NAME	

PROFILE	REVISION	DATE
NOTE BOOK	CHECKED	
NO.	FILE NAME	

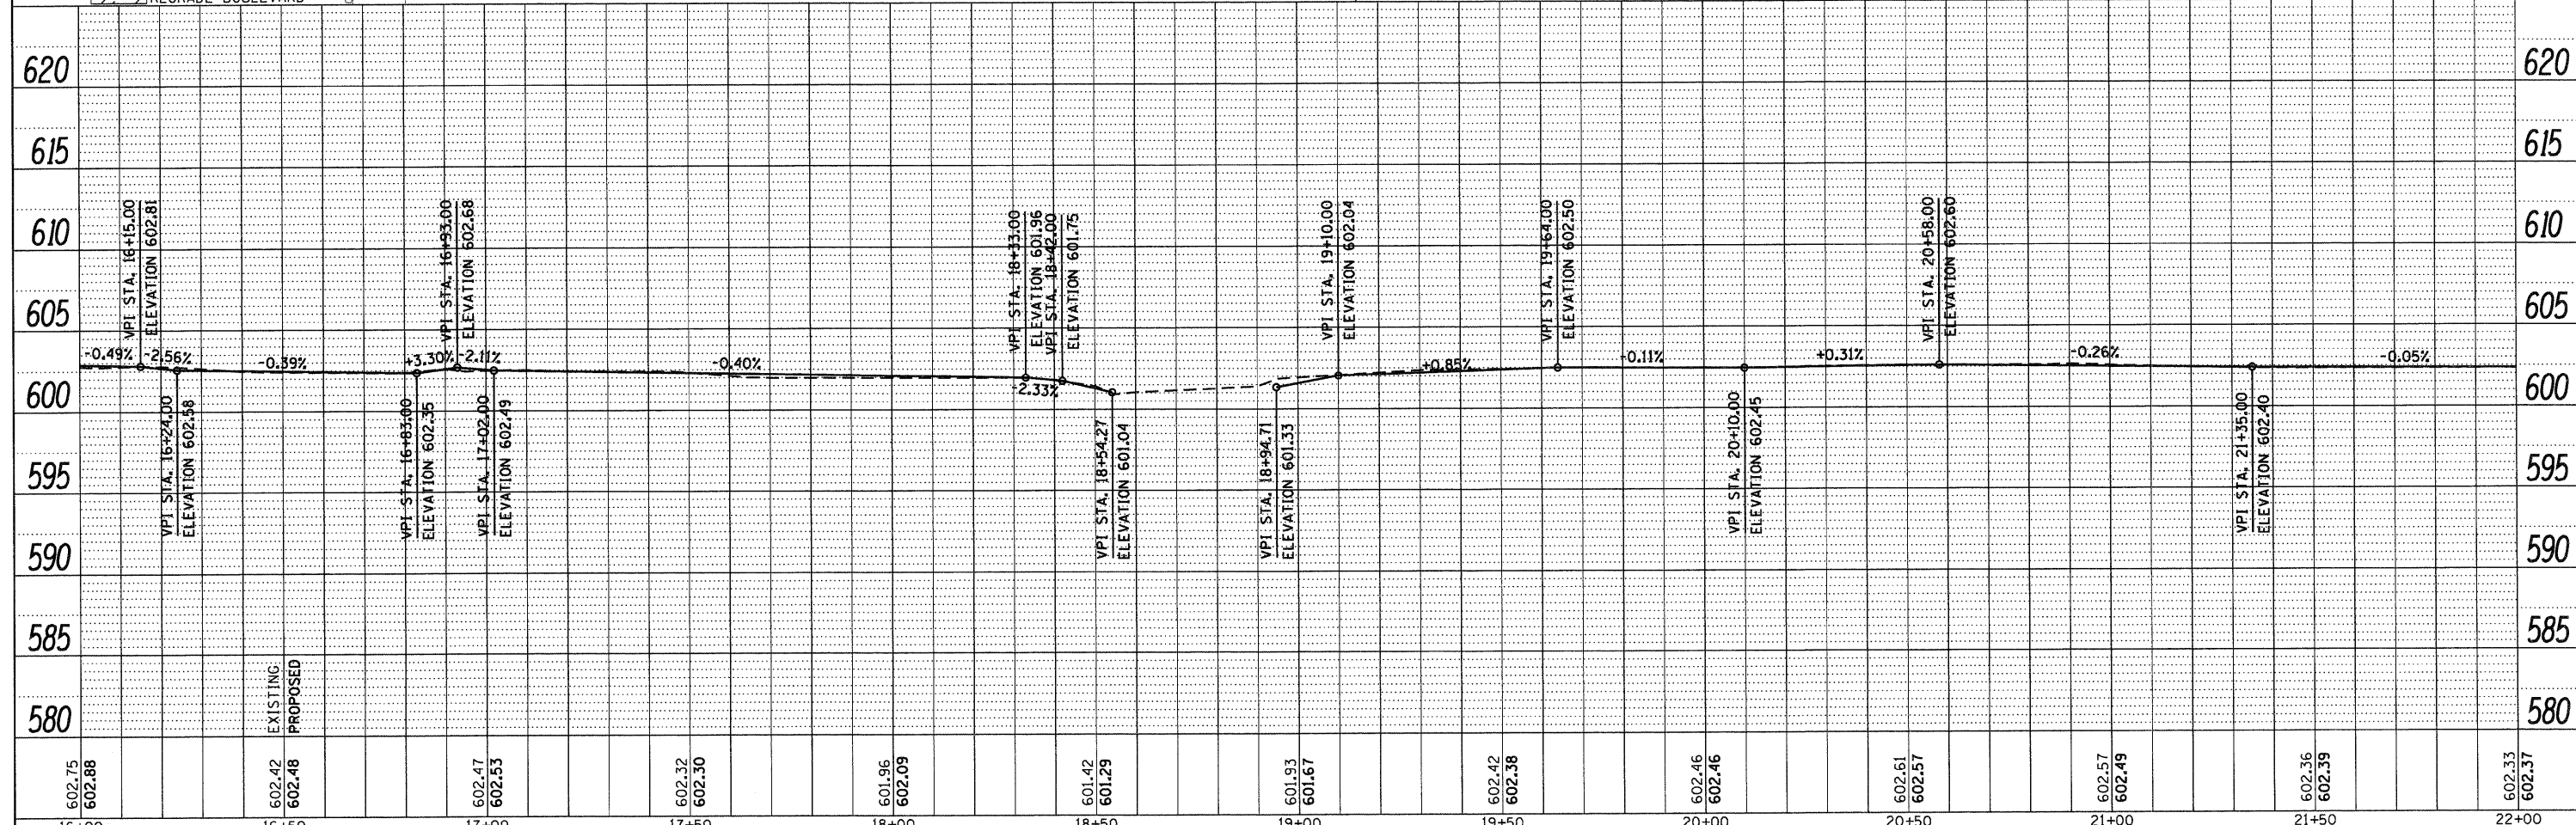

- LEGEND**
- TBR TO BE REMOVED
 - REL TO BE RELOCATED
 - ADJ TO BE ADJUSTED
 - DRIVEWAY REMOVAL
 - PROPOSED FLASHING BEACON
 - PROPOSED SIGN
 - REGRADE BOULEVARD

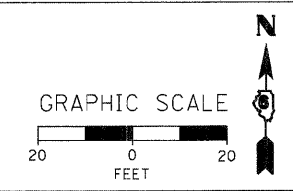

WHKS & co. ENGINEERING	7018 KINGSMILL CT., SPRINGFIELD, IL (217) 483-9457 DESIGN FIRM #184001036	USER NAME = bmathies	DESIGNED -	REVISED	STATE OF ILLINOIS DEPARTMENT OF TRANSPORTATION	PLAN AND PROFILE ILLIOPOLIS SIDEWALK IMPROVEMENT	F.A. RTE. X	SECTION 10-00015-00-SW	COUNTY SANGAMON	TOTAL SHEETS 22	SHEET NO. 11
		FILE NAME = 7524.PLANPRFL.SHT.dgn	CHECKED -	REVISED			CONTRACT NO. ILLINOIS FED. AID PROJECT		93576		

SCALE: 1" = 20' SHEET NO. 2 OF 6 SHEETS STA. 16+00.00 TO STA. 22+00.00