
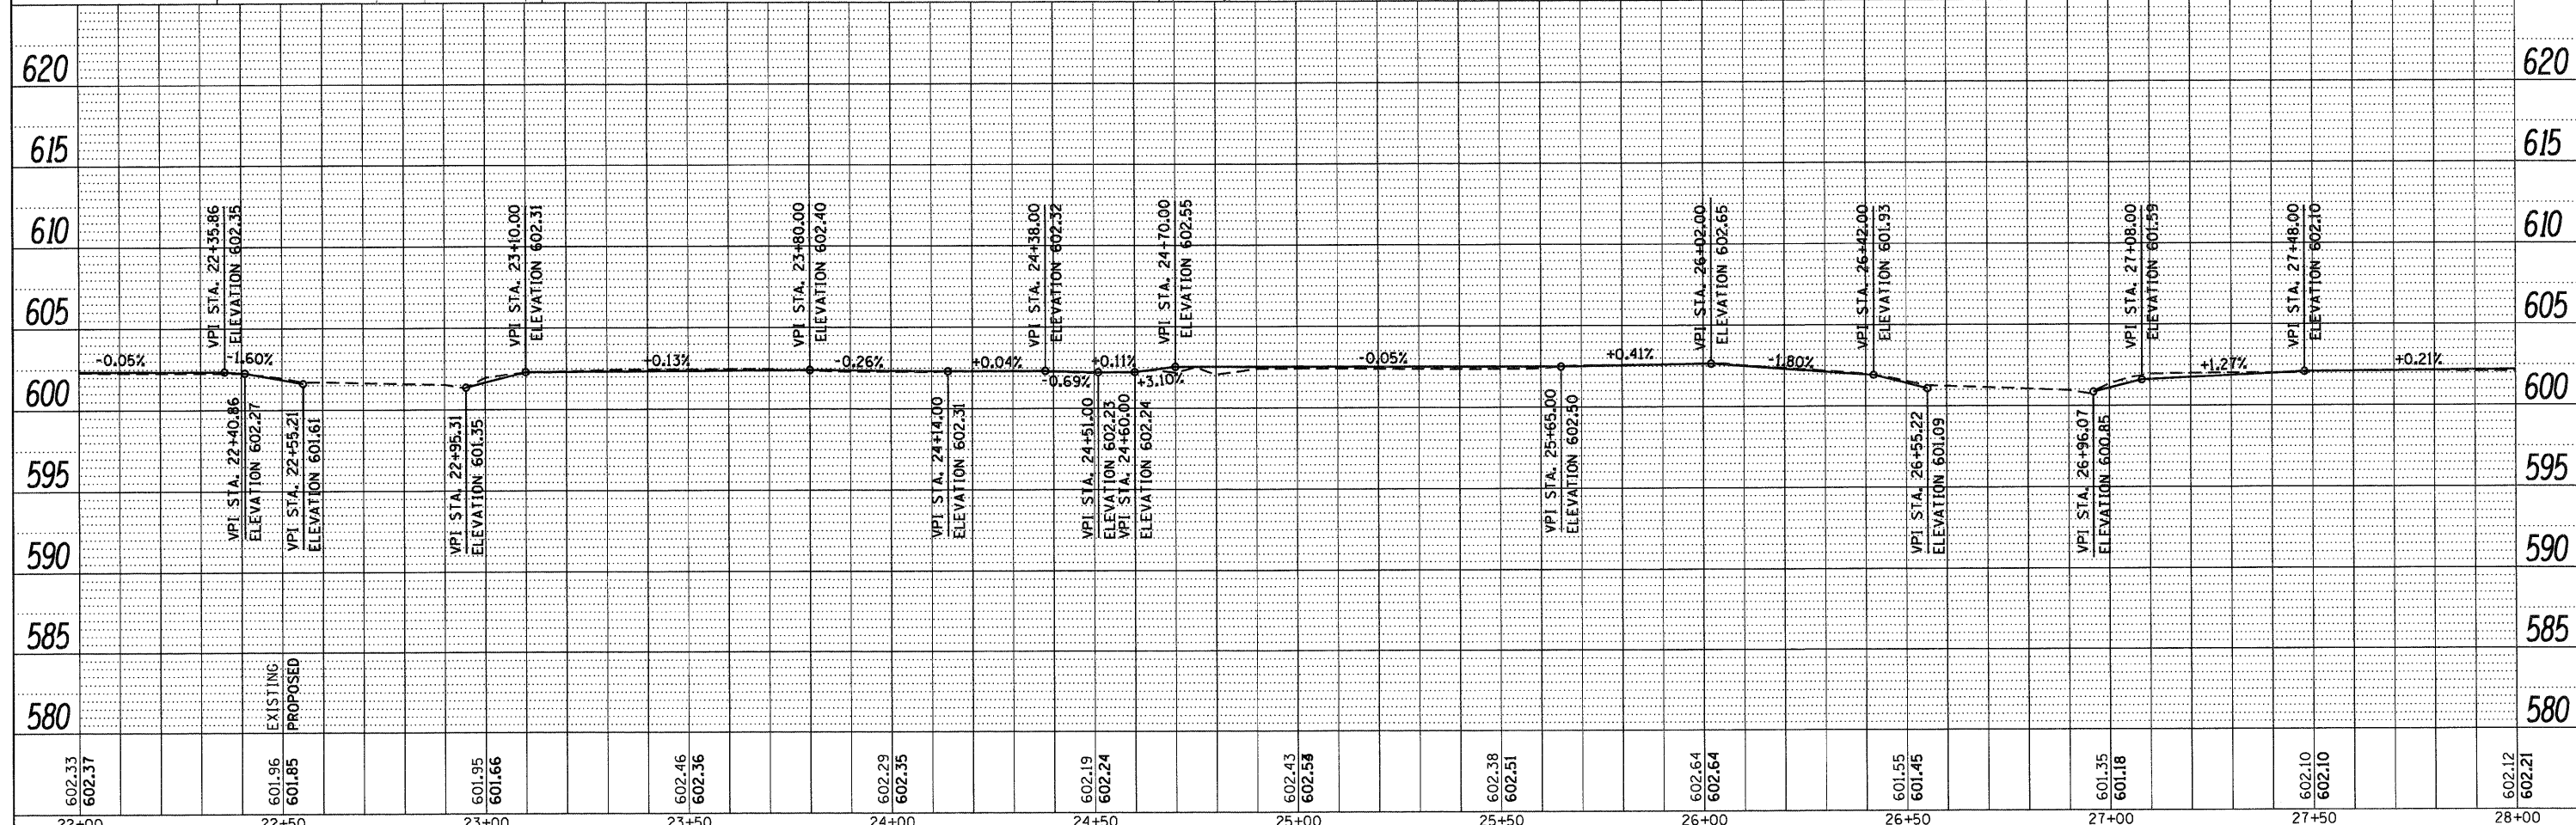


PLAN	DATE
REVISIONS	BY
NOTED	
ALIGNED	
CHECKED	
FILE NAME	
NO.	

PROFILE	DATE
NOTED	
GRADES CHECKED	
B.M. NOTED	
STRUCTURE NOTATIONS CHKD	
NO.	

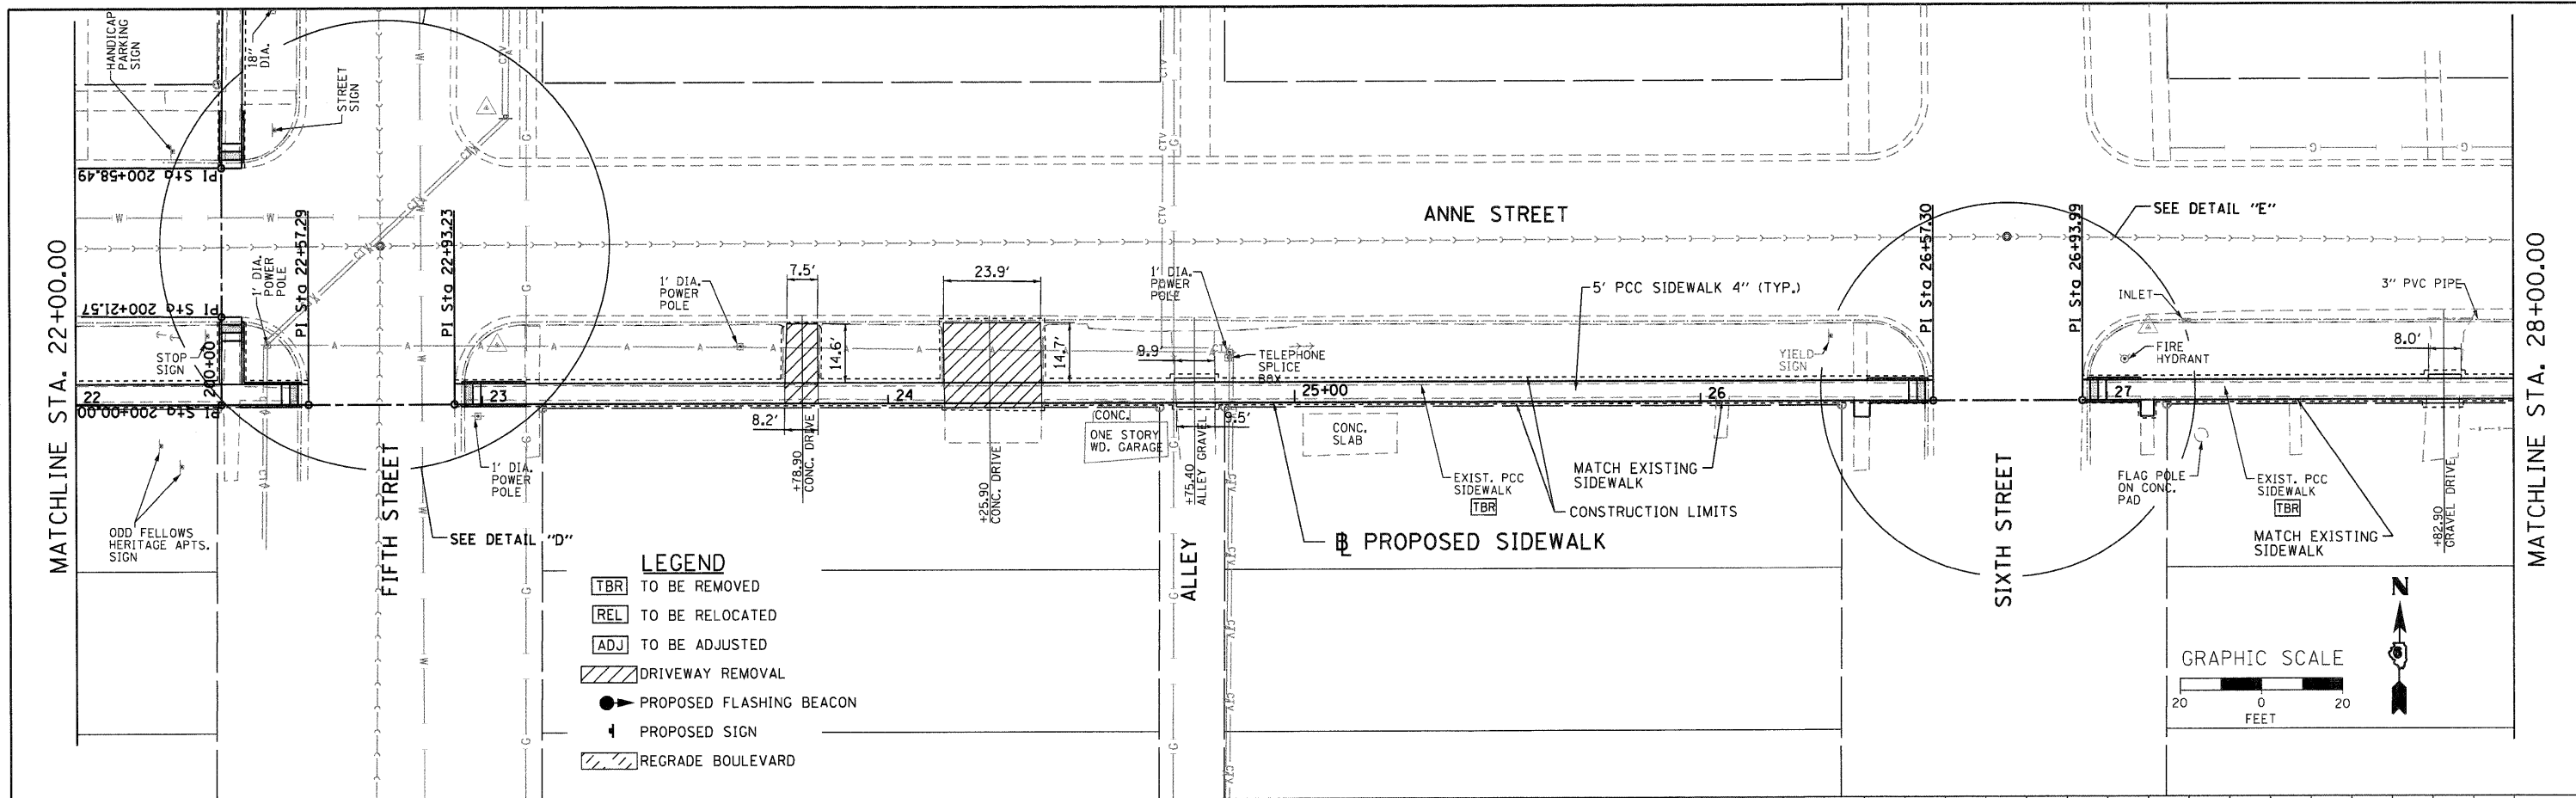

<b>WHKS &amp; co.</b> 7018 KINGSMILL CT., SPRINGFIELD, IL (217) 483-9457 DESIGN FIRM #184001036	USER NAME = bmoethies FILE NAME = 7524_PLNPRF1.SHT.dgn PLOT SCALE = 20.0000' / 1" IN. PLOT DATE = 3/22/2012	DESIGNED - CHECKED - DRAWN - CHECKED -	REVISED REVISED REVISED REVISED	<b>STATE OF ILLINOIS</b> <b>DEPARTMENT OF TRANSPORTATION</b>		<b>PLAN AND PROFILE</b> <b>ILLIOPOLIS SIDEWALK IMPROVEMENT</b>		F.A. RTE. X SECTION 10-00015-00-SW COUNTY SANGAMON ILLINOIS FED. AID PROJECT	TOTAL SHEETS 22 SHEET NO. 12 CONTRACT NO. 93576
	SCALE: 1" = 20' SHEET NO. 3 OF 6 SHEETS STA. 22+00.00 TO STA. 28+00.00								