
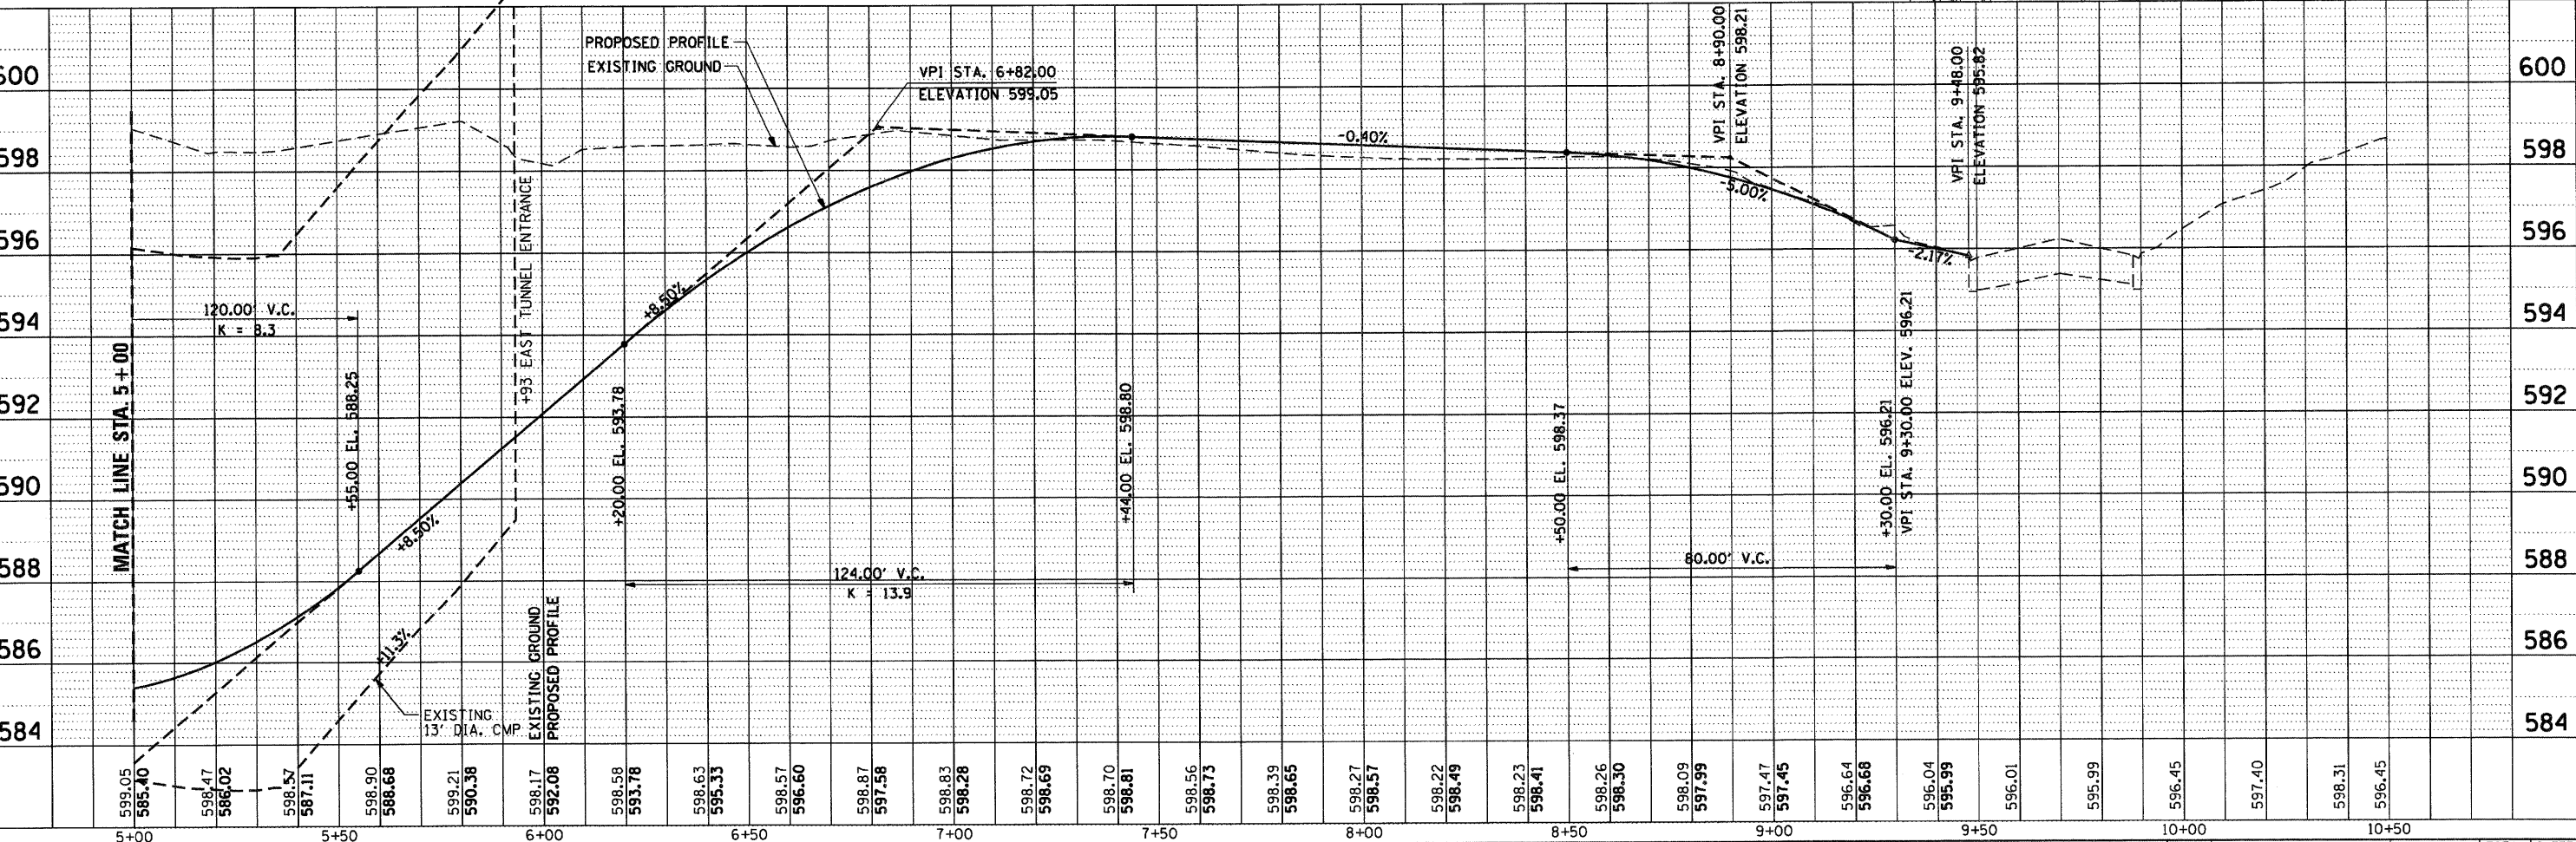
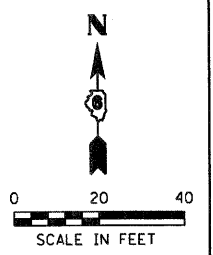


PLAN	SURVEYED	DATE
	PLOTTED	
	CHECKED	
	BY	
	NO.	
	FILE NAME	

PROFILE	SURVEYED	DATE
	PLOTTED	
	CHECKED	
	BY	
	NO.	
	FILE NAME	

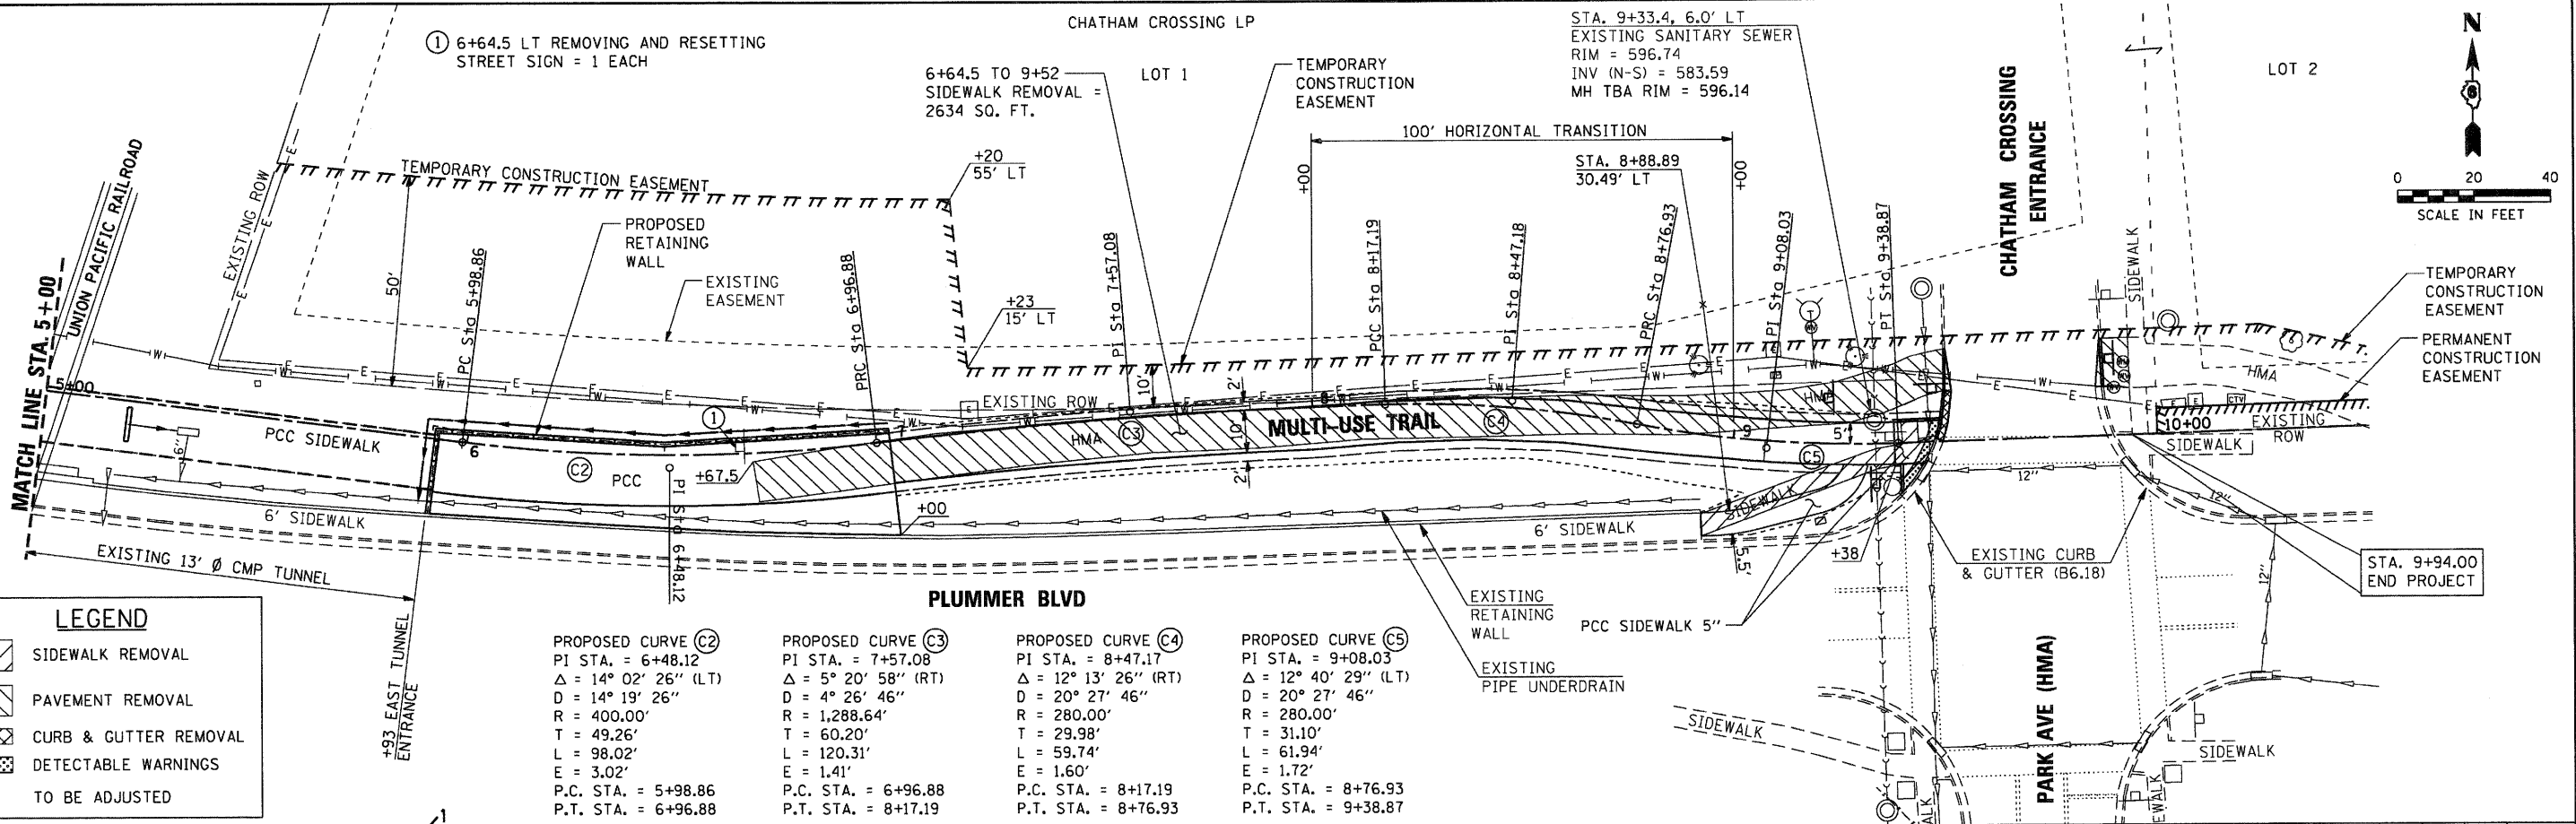

FILE NAME = J:\1001.22\CADD\CADD Sheets\ht-plnr\F2.dgn	USER NAME = amandah	DESIGNED - WCB	REVISED -	PLUMMER BLVD MULTI-USE TRAIL VILLAGE OF CHATHAM	PLAN AND PROFILE	F.A. RTE.	SECTION	COUNTY	TOTAL SHEETS	SHEET NO.
PLOT SCALE = 40.0000' / in.	CHECKED - GSK	REVISED -	10-00030-00-BT			SANGAMON	29	8		
PLOT DATE = 4/9/2012	DATE - 4/2/2012	REVISED -	* PLUMMER BLVD MULTI-USE TRAIL CONTRACT NO. 93579							
			ILLINOIS FED. AID PROJECT TE-006 (109)							
SCALE: 20 FT/IN		SHEET NO. 2 OF 2 SHEETS		STA. 5+00 TO STA. 10+50						