
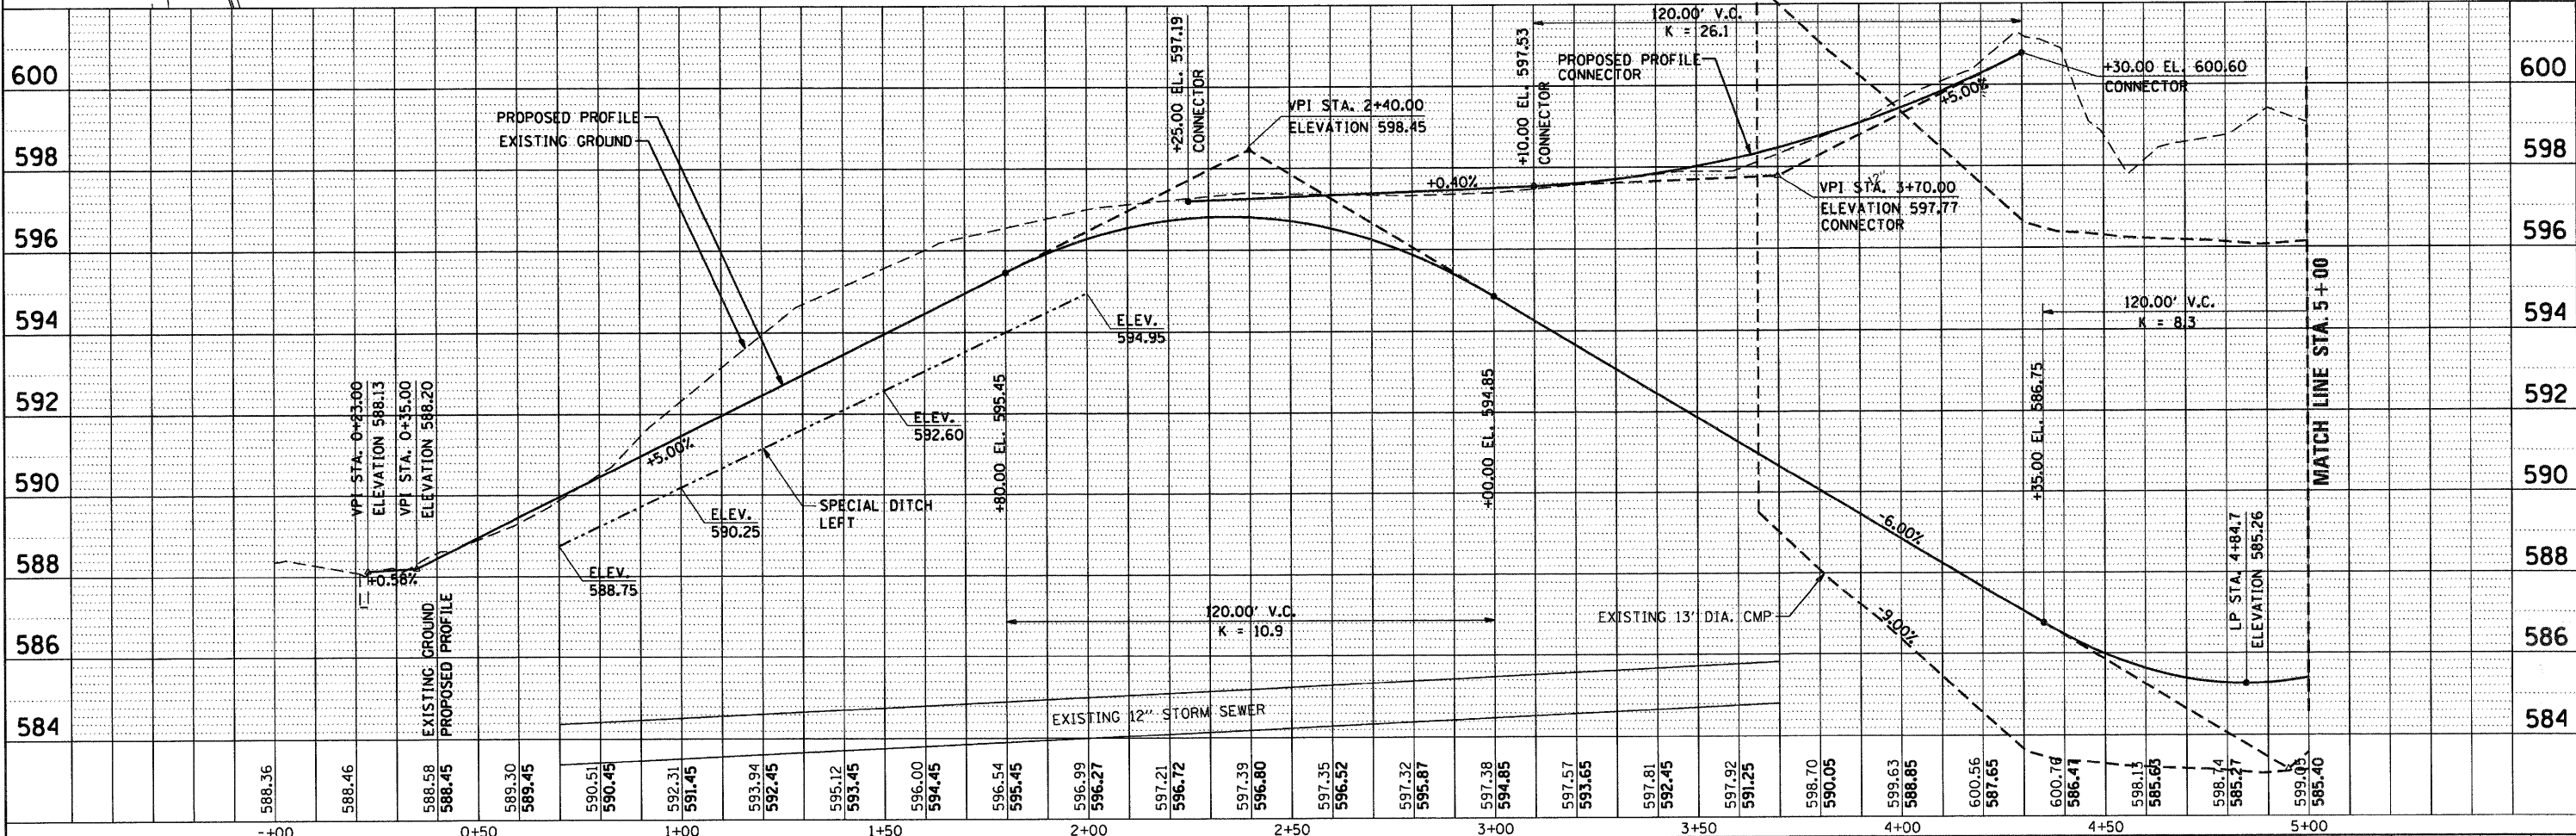
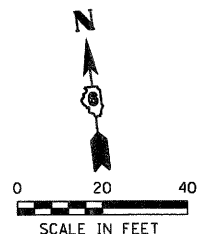


PLAN	SURVEYED	DATE
	PLOTTED	
	CHECKED	
	BY	
	NO. OF WAYS CHECKED	
	CADD FILE NAME	
	NO.	

PROFILE	SURVEYED	DATE
	PLOTTED	
	CHECKED	
	BY	
	NO. OF WAYS CHECKED	
	STRUCTURE NOTATIONS CHRD	
	NO.	

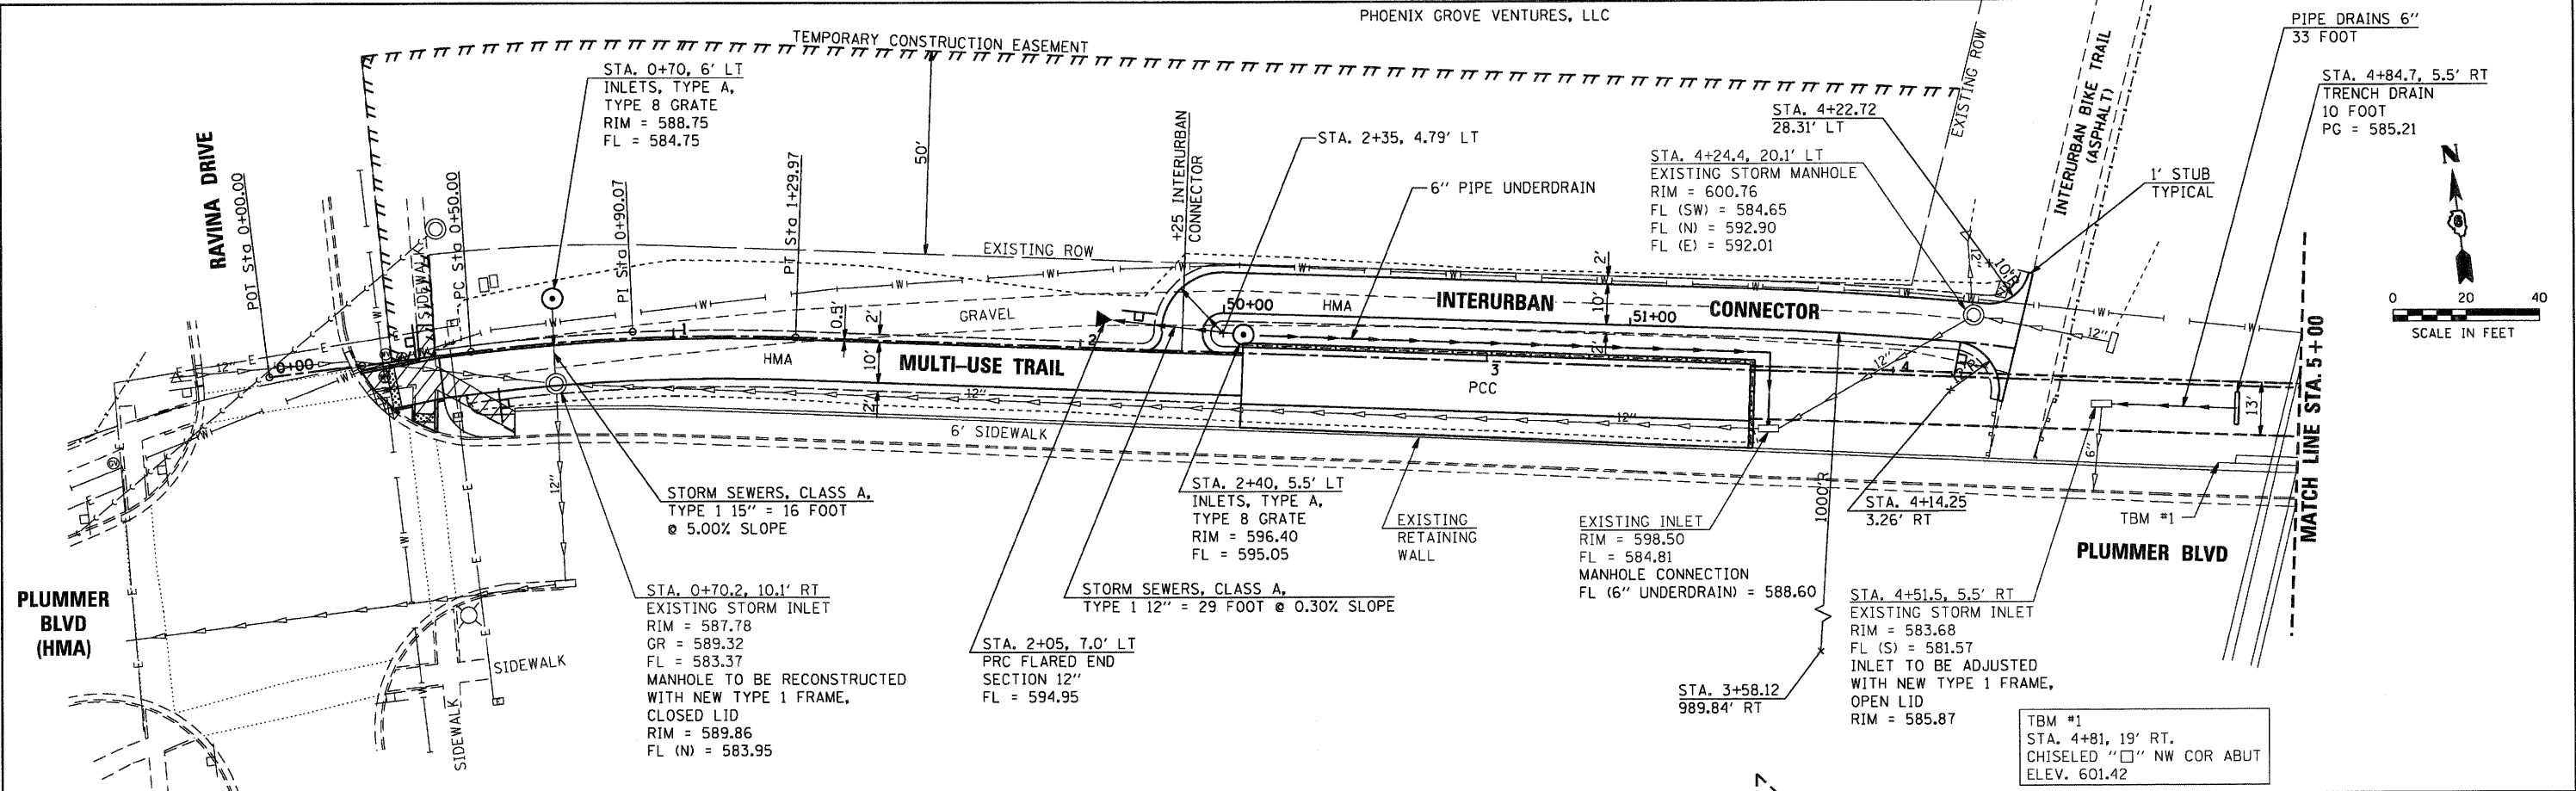

FILE NAME = J:\10001.22\CADD\CADD Sheets\sh-t-drain1.dwg	USER NAME = amandah	DESIGNED - WCB	REVISED -	<p align="center">PLUMMER BLVD MULTI-USE TRAIL VILLAGE OF CHATHAM</p> <p align="center">DRAINAGE PLAN</p>	F.A. RTE.	SECTION	COUNTY	TOTAL SHEETS	SHEET NO.
PLOT SCALE = 40.0000' / in.	CHECKED - GSK	DRAWN - AJH	REVISED -		10-00030-00-BT	SANGAMON	29	10A	
PLOT DATE = 4/6/2012	DATE - 4/2/2012	REVISOR -	REVISED -		PLUMMER BLVD MULTI-USE TRAIL	CONTRACT NO. 93579			
					SCALE: 20 FT/IN	SHEET NO. 1 OF 2 SHEETS	STA. 0+00 TO STA. 5+00	[ILLINOIS] FED. AID PROJECT TE-0006 (109)	