
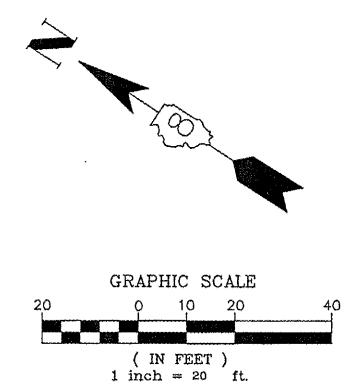
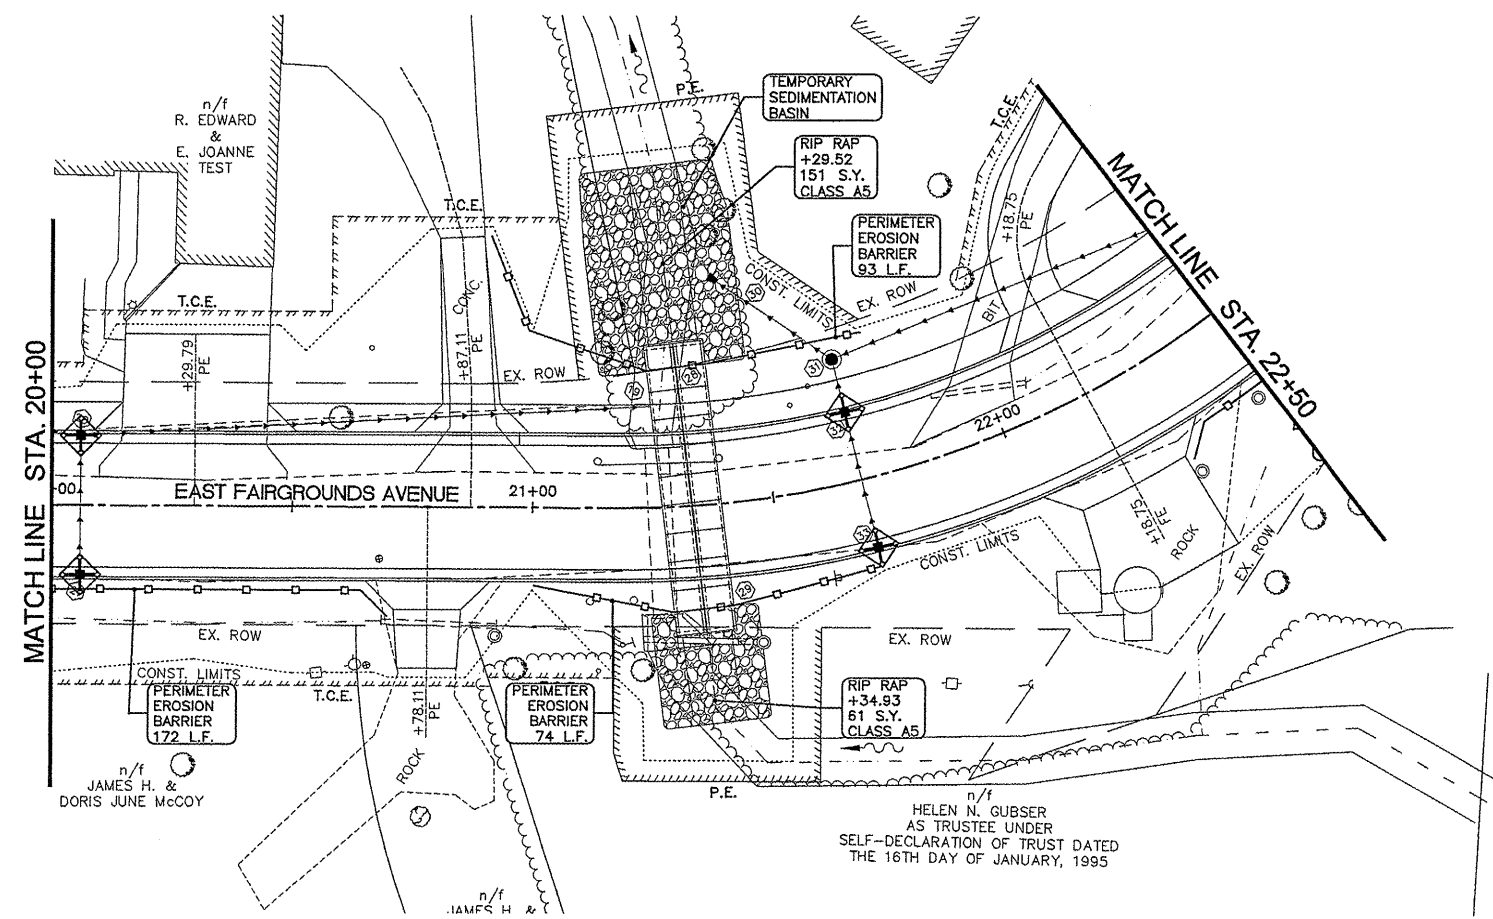
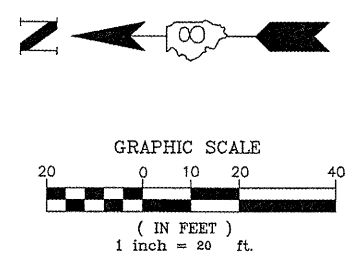


LEGEND

	INLET & PIPE PROTECTION
	SILT FENCE
	TEMPORARY DITCH CHECK

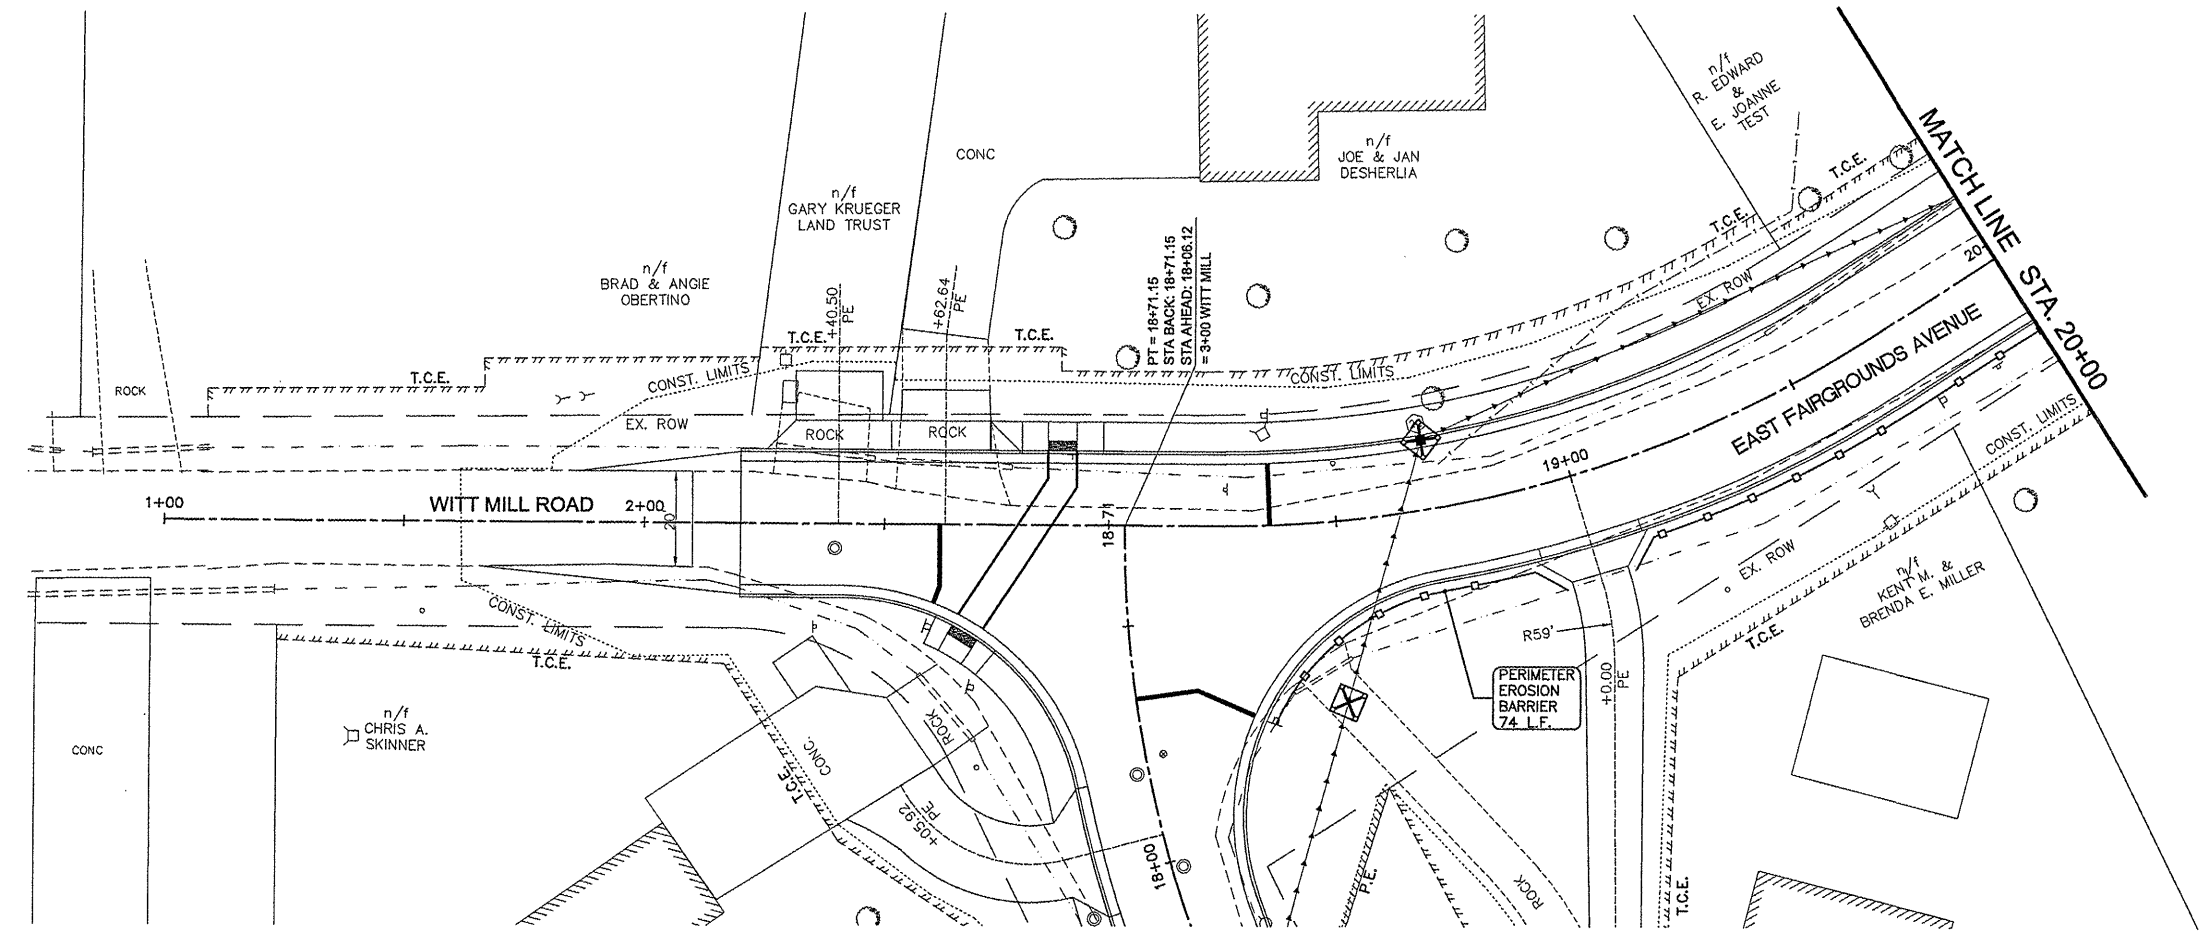

FILE NAME = 00140-321	USER NAME = Hargan, Chris	DESIGNED - CSH	REVISED -	STATE OF ILLINOIS DEPARTMENT OF TRANSPORTATION	EROSION CONTROL	F.A.U. RTE. 8801	SECTION 05-00034-01-RP	COUNTY JERSEY	TOTAL SHEETS 117	SHEET NO. 44	
	PLOT SCALE = 1:2	CHECKED - DLK	REVISED -			SCALE: 1:20 SHEET NO. 44 OF 117 SHEETS STA. 1+00 TO STA. 22+50					
	PLOT DATE = 3/10/2012	DATE - 3/9/12	REVISED -			CONTRACT NO. 97371					