
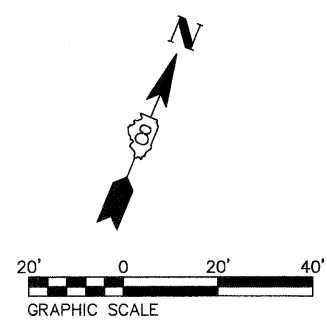
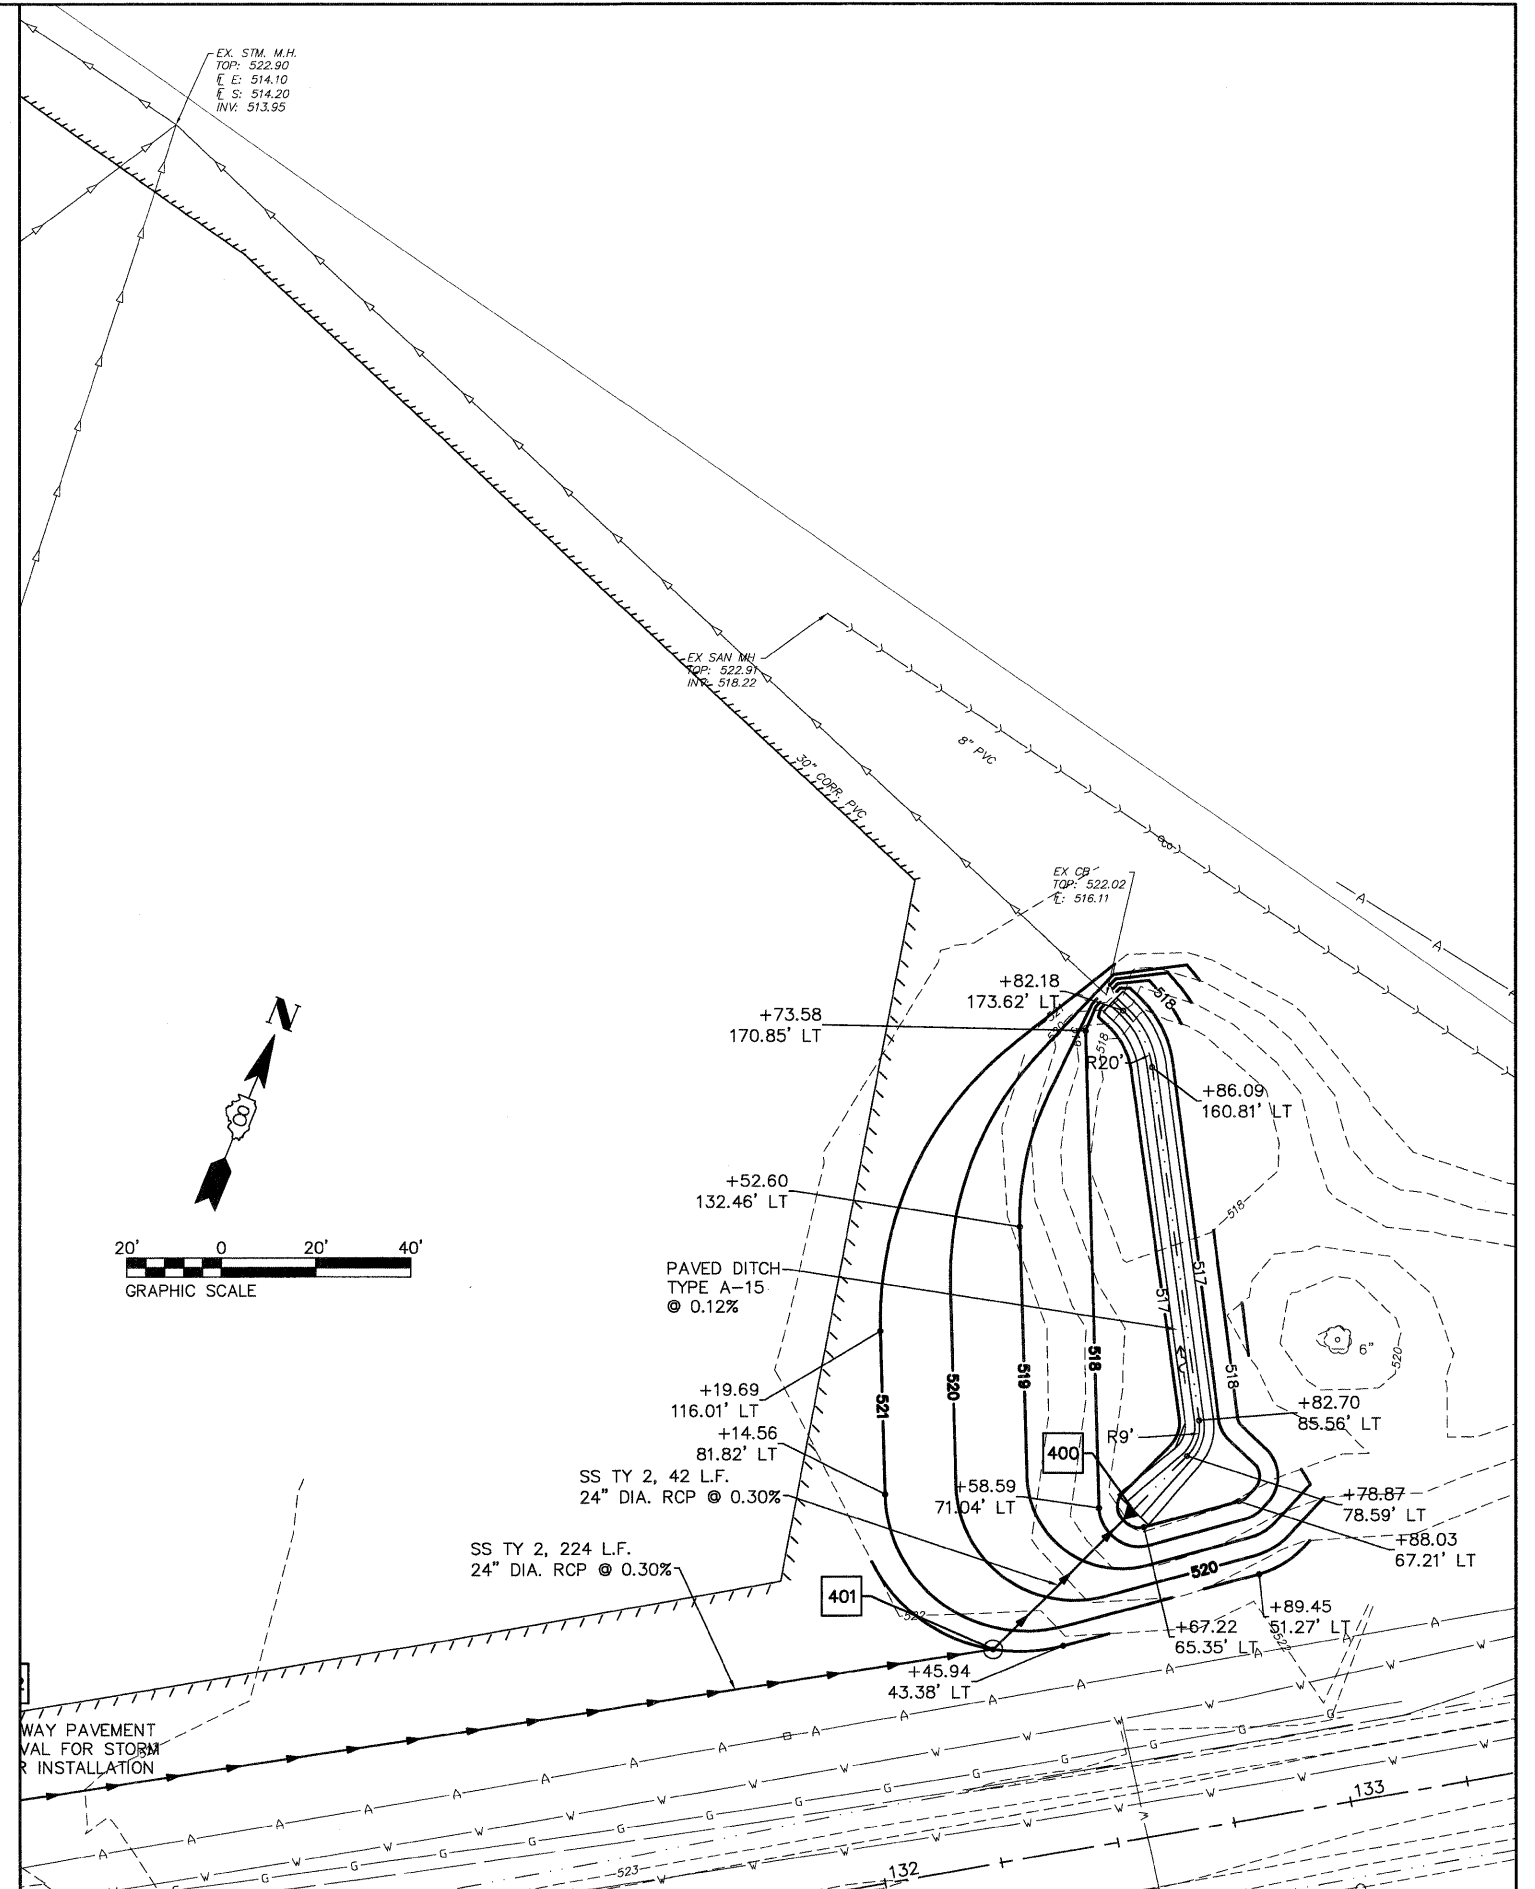
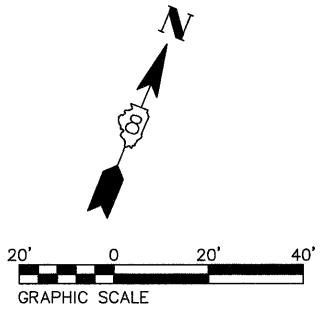


DATE	
BY	
SURVEYED	
ALIGNED	
CHECKED	
RT. OF WAY	
CHECKED	
NO.	
PLAN	
NOTE BOOK	
NO.	
ADD. FILE NAME	

DATE	
BY	
SURVEYED	
GRADES	
CHECKED	
S.M. NOTED	
CHECKED	
NO.	
PROFILE	
NOTE BOOK	
NO.	
STRUCTURE NOTATIONS CHRD	

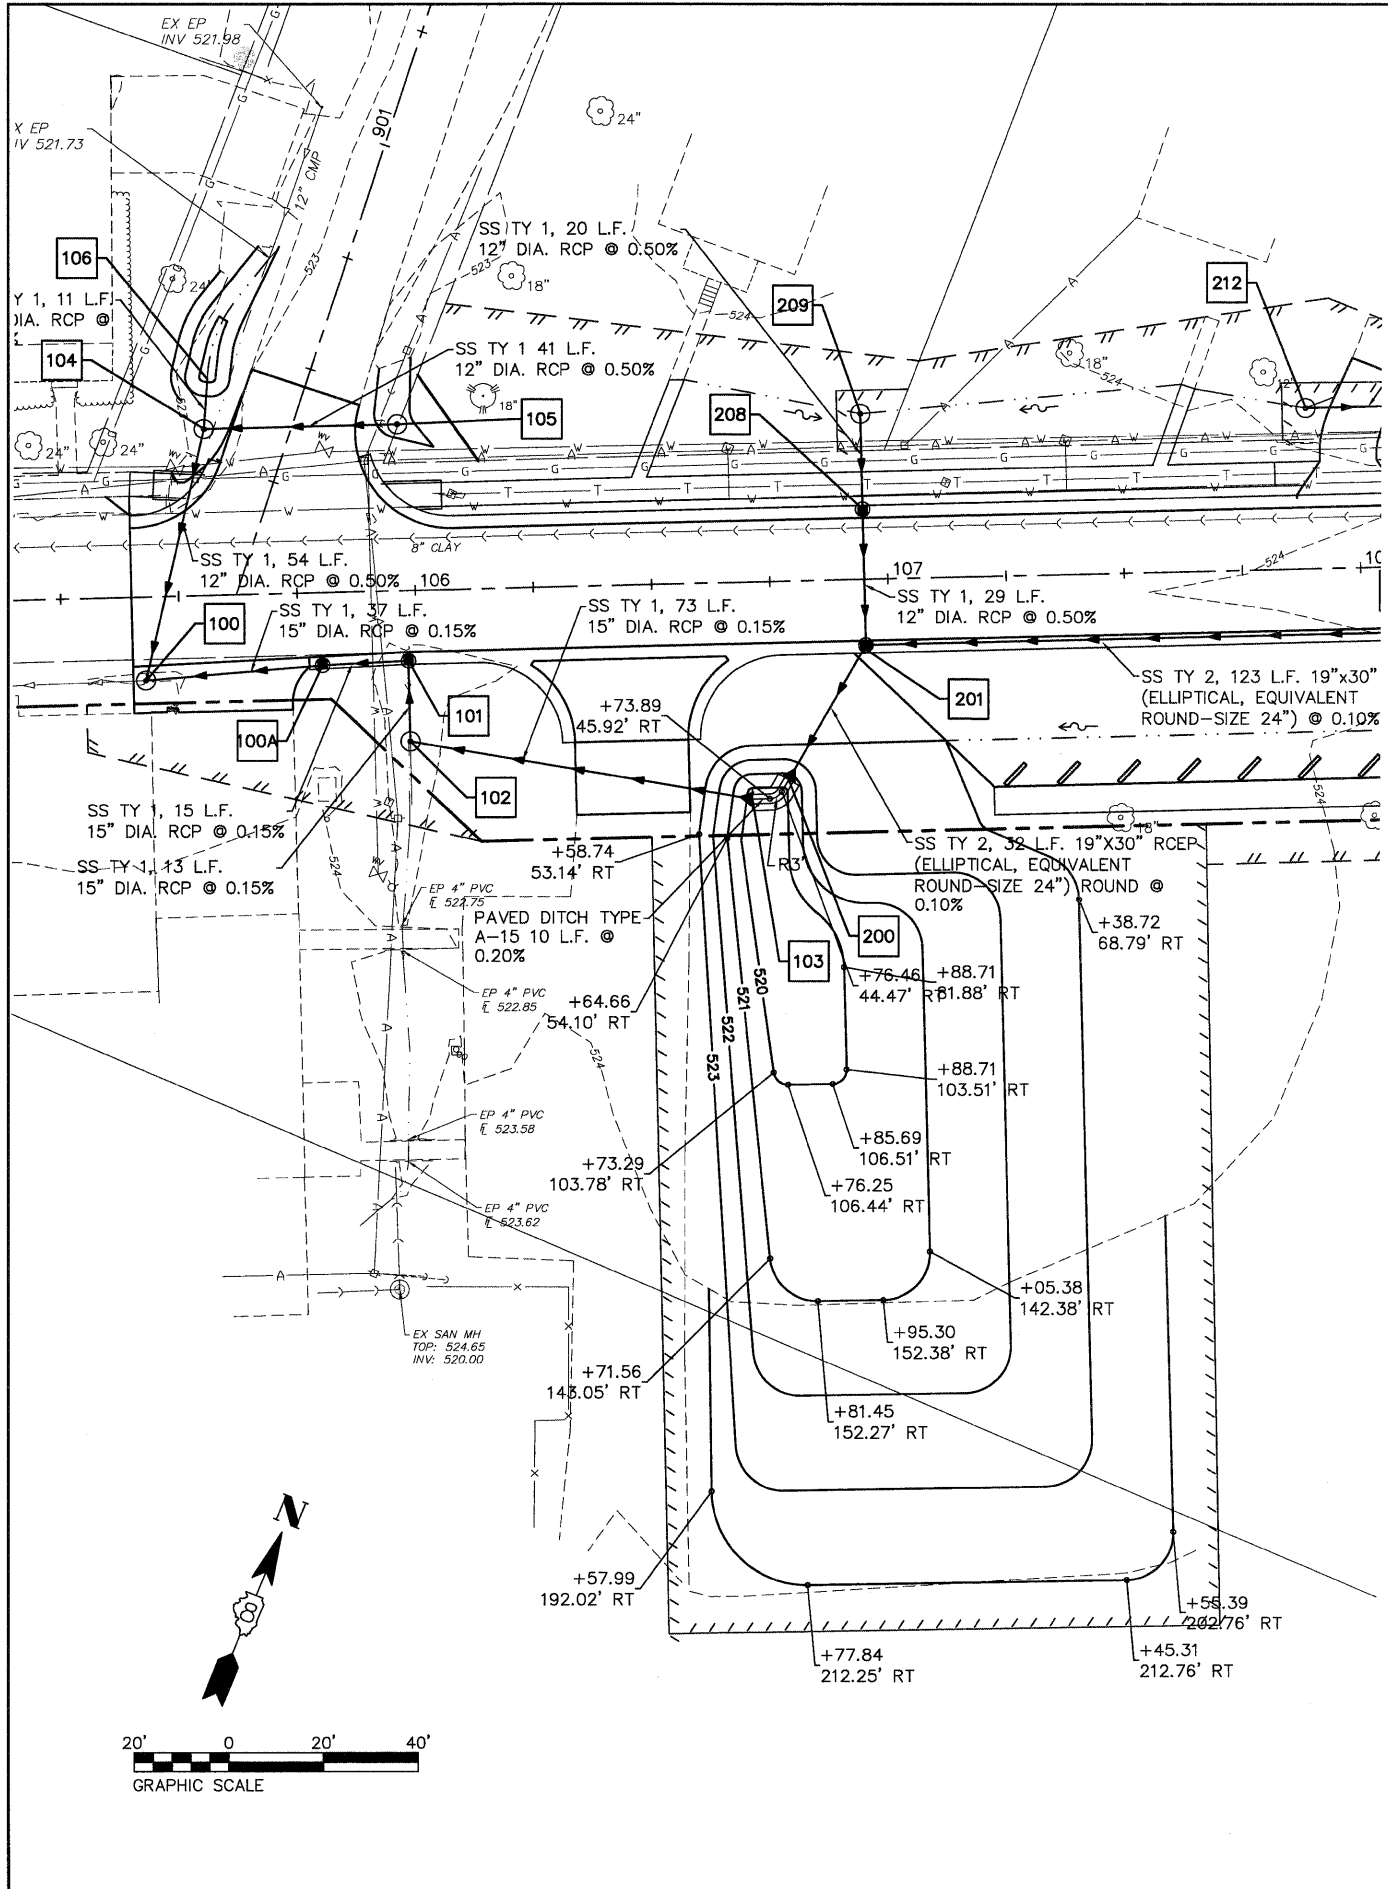

O8026-Sht-Drain.dwg

USER NAME = Robert Watson	DESIGNED - M.J.R.	REVISED -
	DRAWN - R.A.W.	REVISED -
PLOT SCALE =	CHECKED - E.R.O.	REVISED -
PLOT DATE = 3/21/2012	DATE - 3/21/12	REVISED -

**STATE OF ILLINOIS  
DEPARTMENT OF TRANSPORTATION**

**DRAINAGE AND UTILITY PLAN**

SCALE: 1"=20'    SHEET NO. 39 OF 62 SHEETS    STA. 127+00    TO STA. 133+00

F.A.U. RTE. 8959	SECTION 08-00026-00-WR	COUNTY MADISON	TOTAL SHEETS 62	SHEET NO. 39
CONTRACT NO. 97493				
BETHALTO ILLINOIS FED. AID PROJECT				