
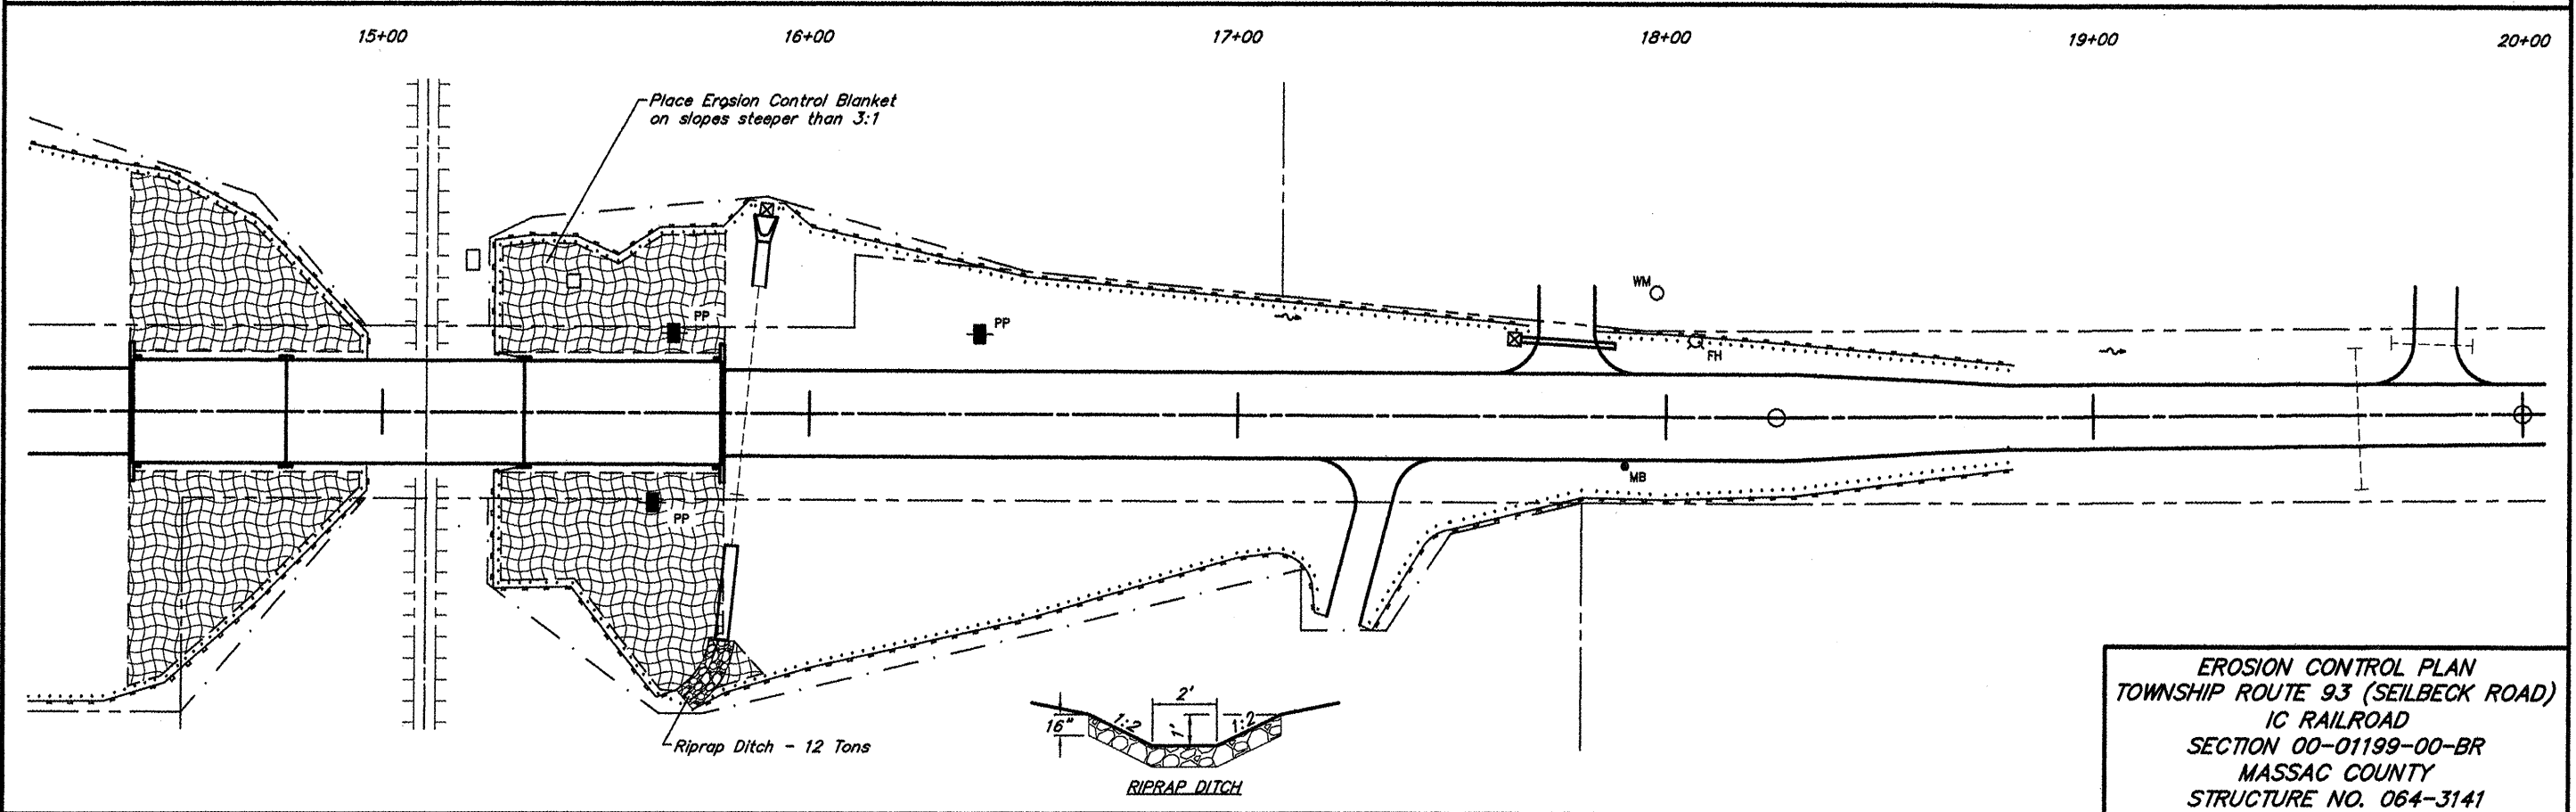


ROUTE	SECTION	COUNTY	TOTAL SHEETS	SHEET NO.
TR 93	00-01199-00-BR	MASSAC	18	3
PROJECT NO. BROS-127(18)			CONTRACT NO. 99438	

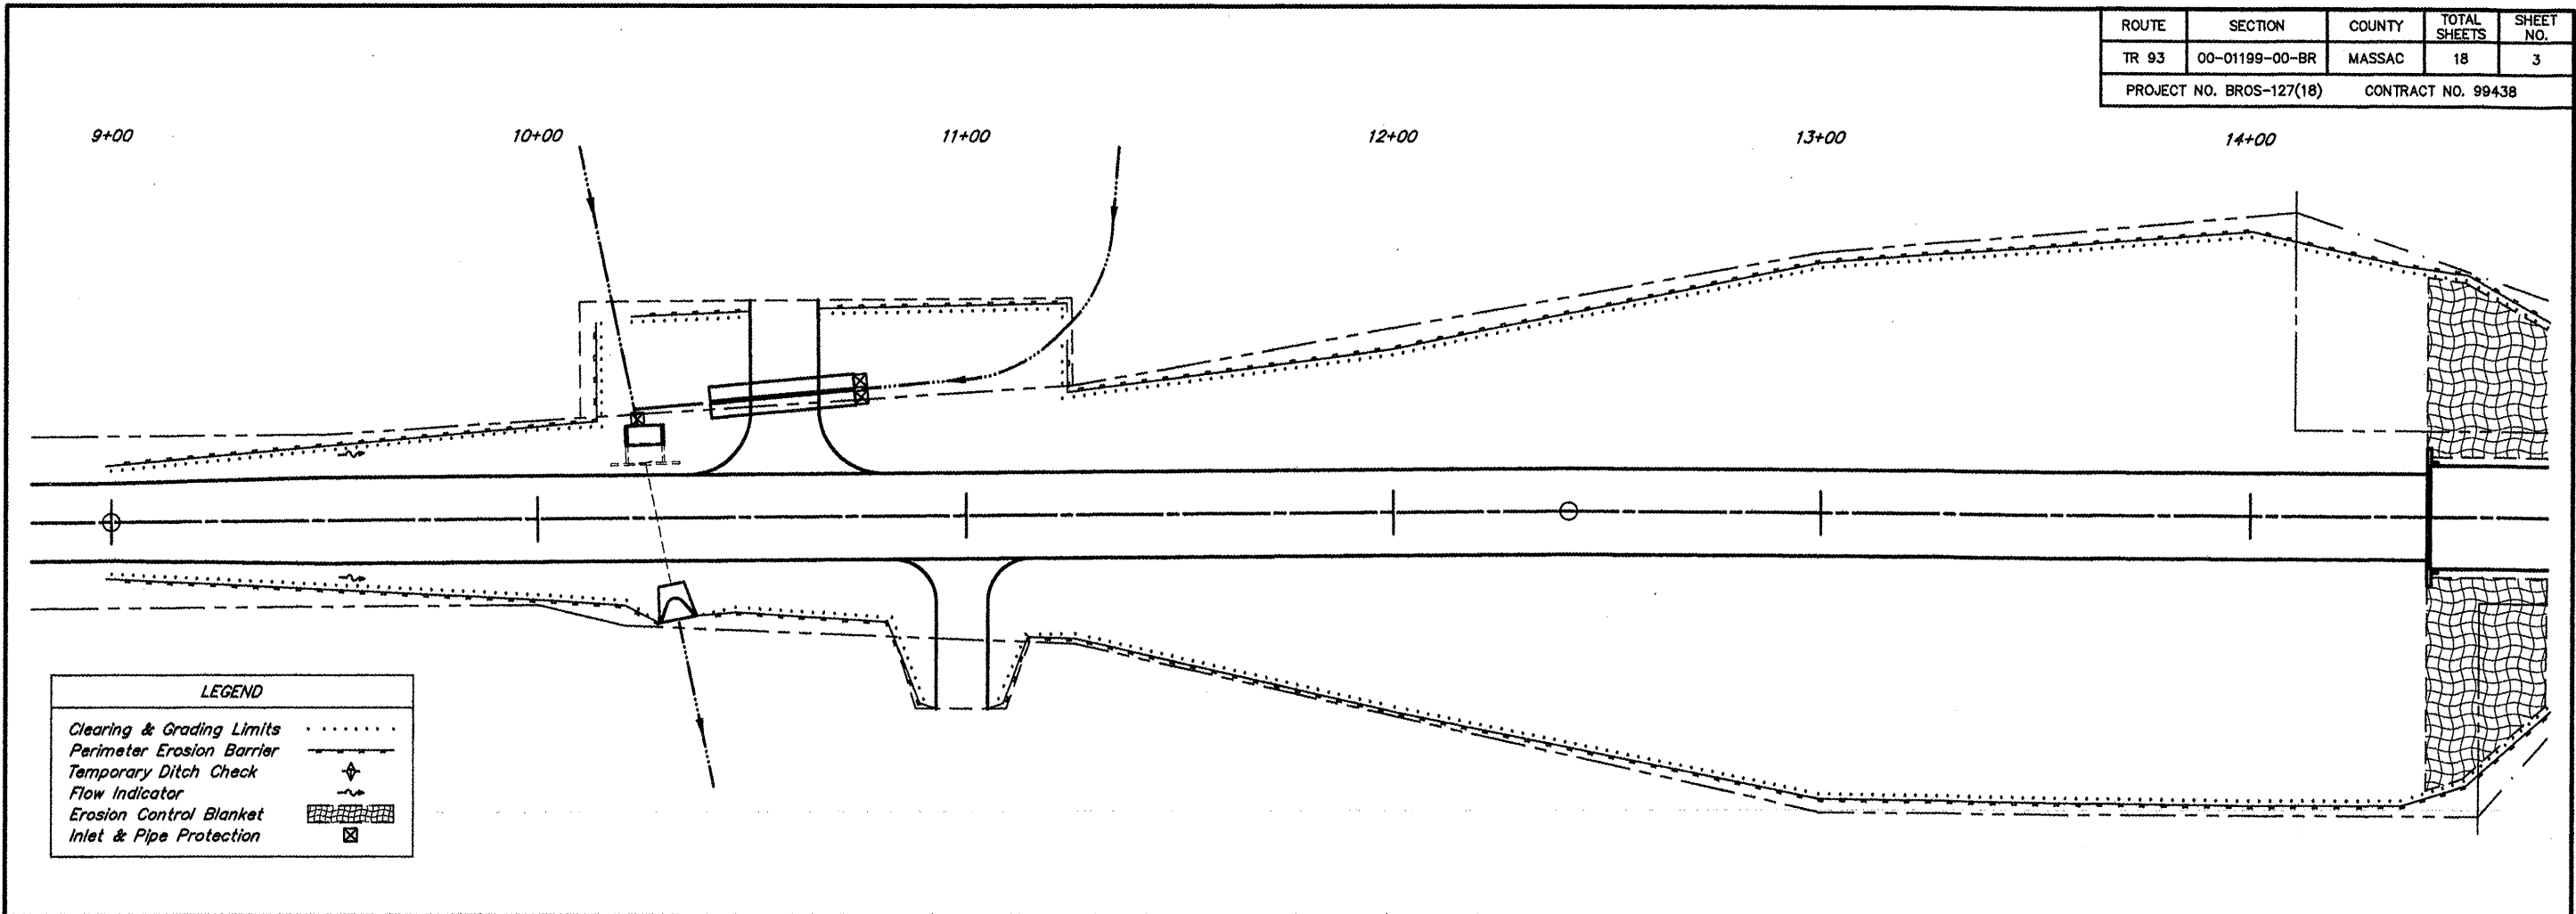

**EROSION CONTROL PLAN**  
**TOWNSHIP ROUTE 93 (SEILBECK ROAD)**  
**IC RAILROAD**  
**SECTION 00-01199-00-BR**  
**MASSAC COUNTY**  
**STRUCTURE NO. 064-3141**