



MAY 14, 2012 12:03 PM SCHME01296
 I:\AIRPORTS\JOLIET\09A0152\CADD\AIRPORT\SHEET\R-111PRP.DWG - RWY SITE PREP AND EC STA. 35+00 TO STA. 49+70.80

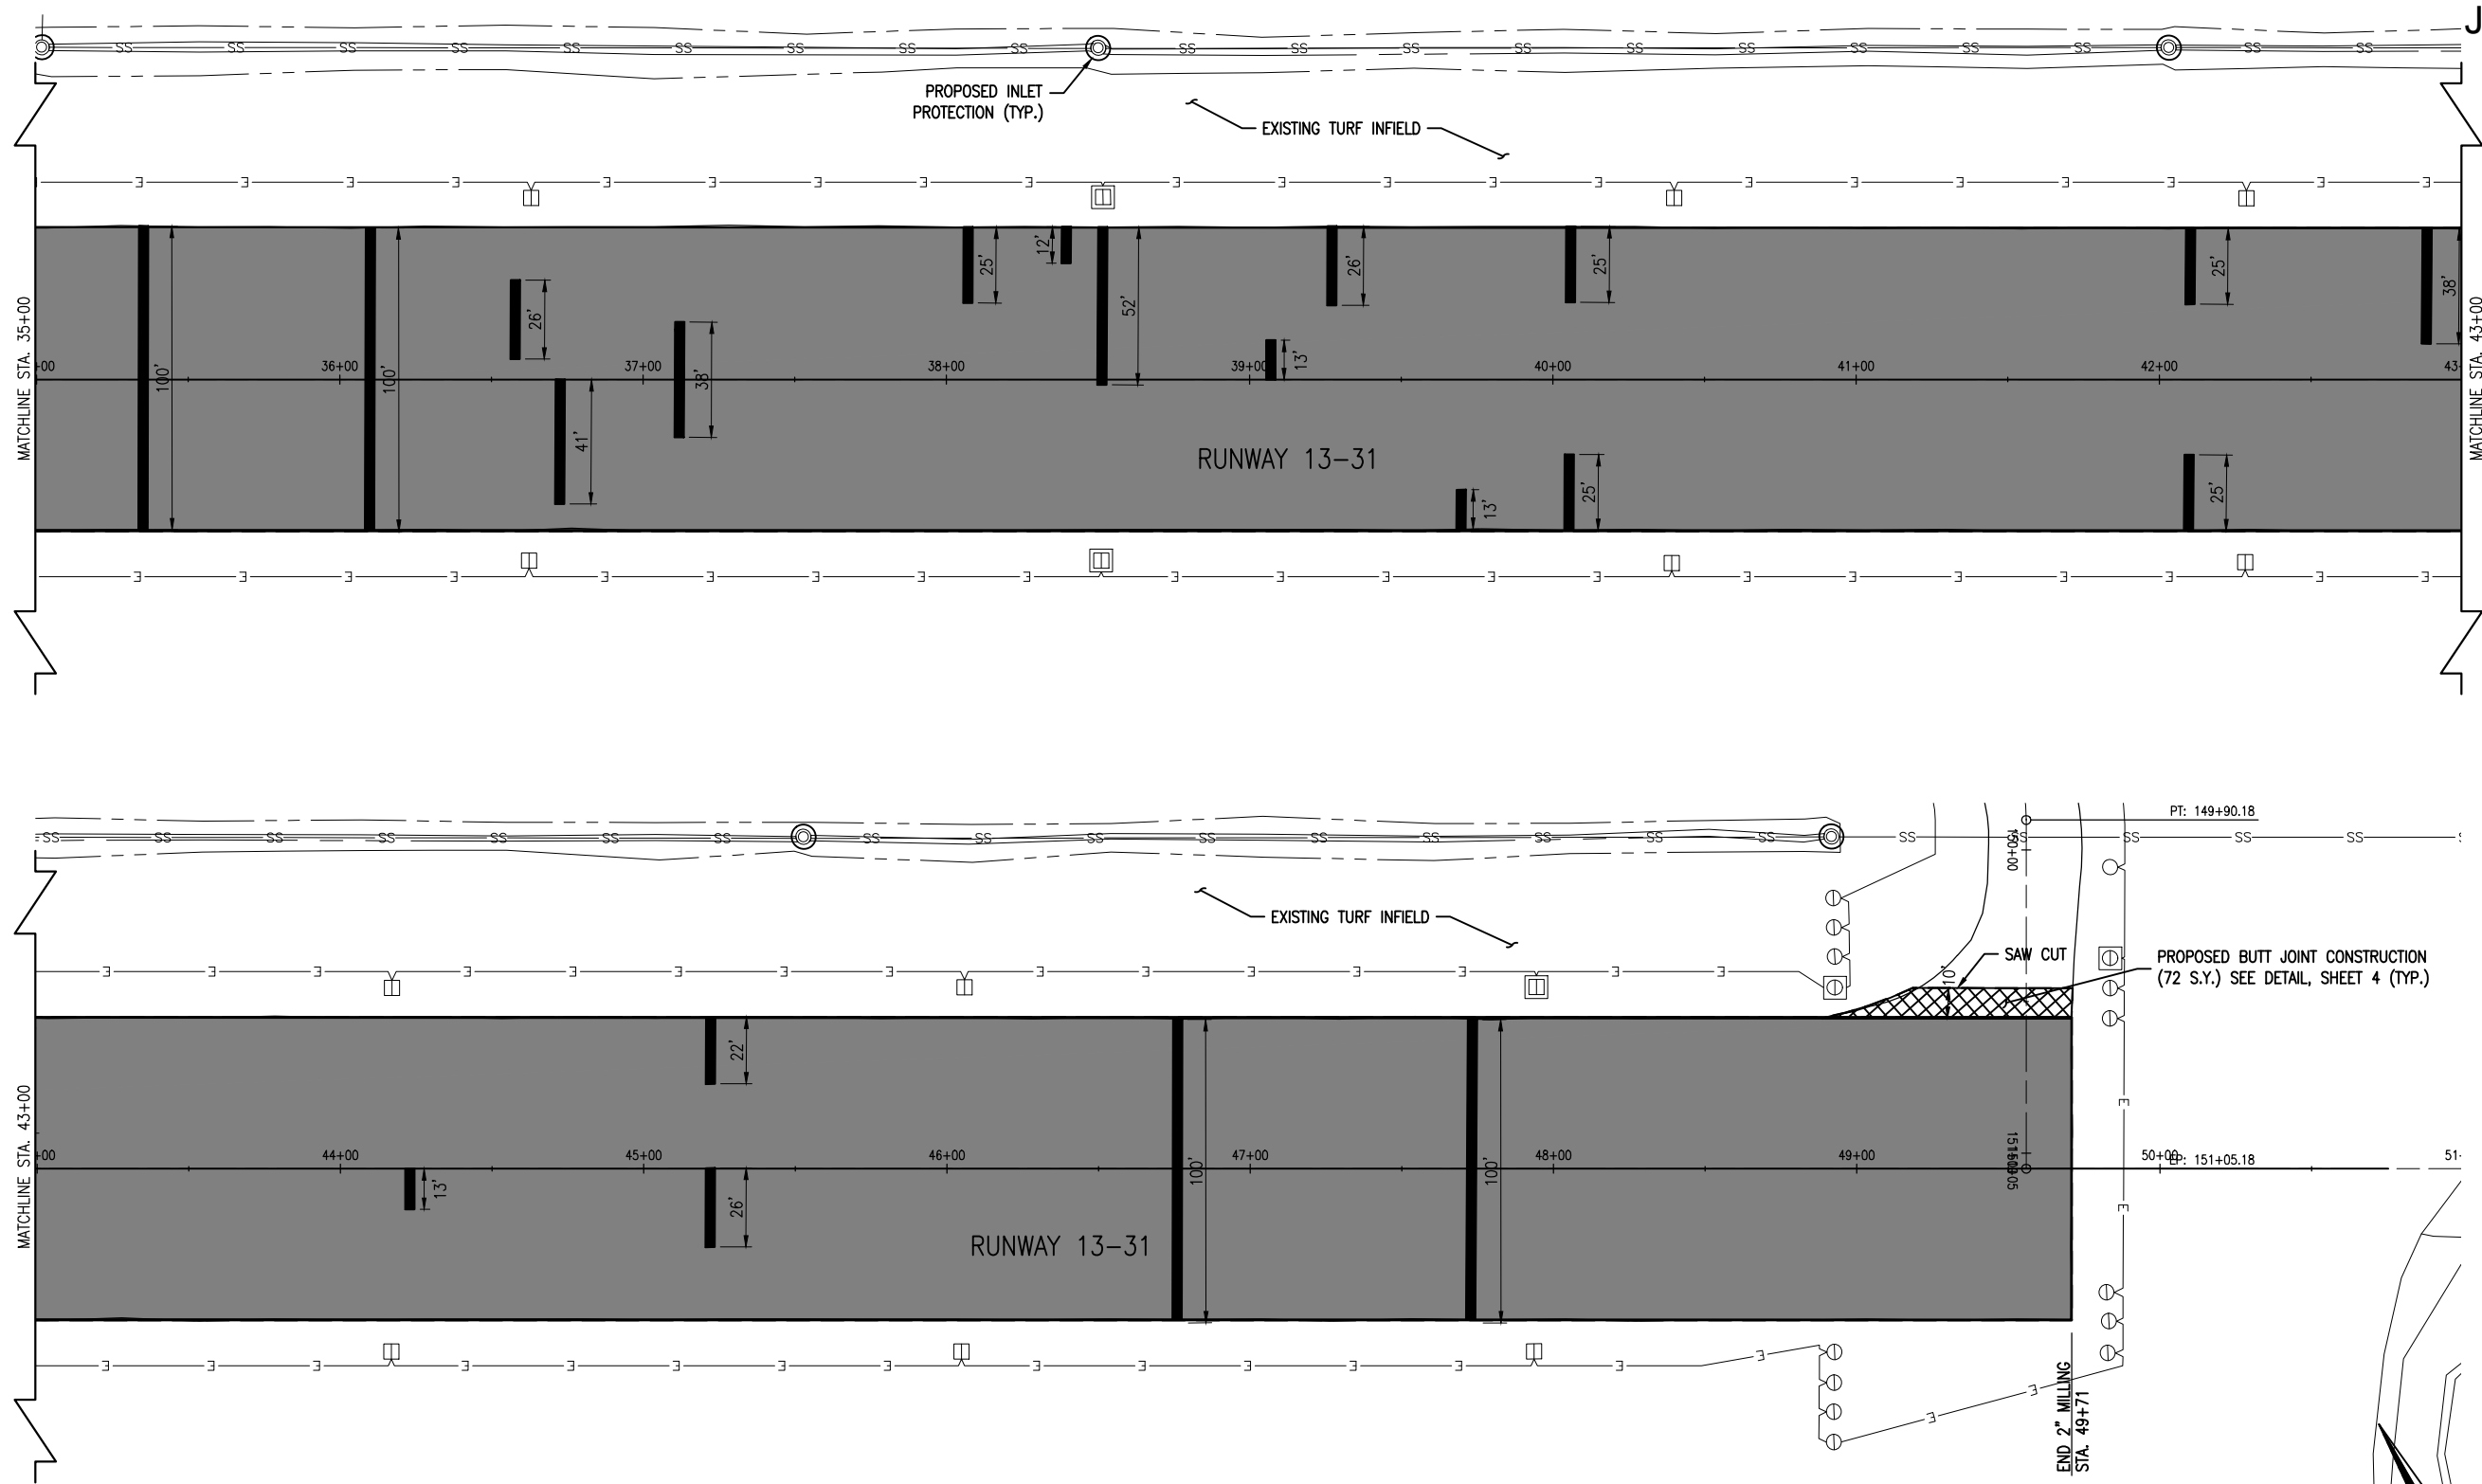

LEGEND

- | | | | |
|--|--|--|--|
| | EXISTING PAVEMENT | | EXISTING AIRFIELD LIGHTING ELECTRICAL CABLE
(TO BE ABANDONED WITH CONCURRENT PROJECT) |
| | PROPOSED MILLING (2" NOMINAL DEPTH) | | PROPOSED RUNWAY/TAXIWAY/THRESHOLD LIGHTS
(BY OTHERS ON CONCURRENT PROJECT) |
| | PROPOSED BIT. PAVEMENT REMOVAL
(SEE DETAIL, SHEET 4) | | EXISTING STORM INLET/MANHOLE |
| | PROPOSED BUTT JOINT CONSTRUCTION | | EXISTING STORM SEWER |
| | PROPOSED INLET PROTECTION | | EXISTING AIRCRAFT TIE-DOWN (TO BE REMOVED) |
| | EXISTING RUNWAY/TAXIWAY/THRESHOLD LIGHTS
(T.B.R. BY OTHERS ON CONCURRENT PROJECT) | | |

 

JO021

DATE	REVISION	BY

**JOLIET REGIONAL AIRPORT
 JOLIET PARK DISTRICT
 JOLIET, ILLINOIS**

IL PROJ.: JOT-4043 A.I.P. PROJ.: 3-17-0056-B6

Hanson Project No. 09A0152D_0001	
Filename: R-111PRP.DWG	
Scale: 1" = 30'	
Date: 5/14/12	
LAYOUT	KBS 04/16/12
DRAWN	BAK 04/16/12
REVIEWED	RAW 4/20/12



Hanson Professional Services Inc.
 1526 South Sixth Street
 Springfield, IL 62761
 Offices Nationwide

REHAB RUNWAY 13-31, REPLACE
 APRON, CONSTRUCT TAXIWAY A1
 RUNWAY SITE PREP &
 EROSION CONTROL PLAN STA.
 35+00 TO STA. 50+00