


STATE OF ILLINOIS  
DEPARTMENT OF TRANSPORTATION

ROUTE NO.	SECTION	COUNTY	TOTAL SHEETS	SHEET NO.
F.A.P. 351	3277R	COOK	66	28
FED. ROAD DIST. NO. 7		ILLINOIS	FED. AID PROJECT-	
Contract No. 62206				

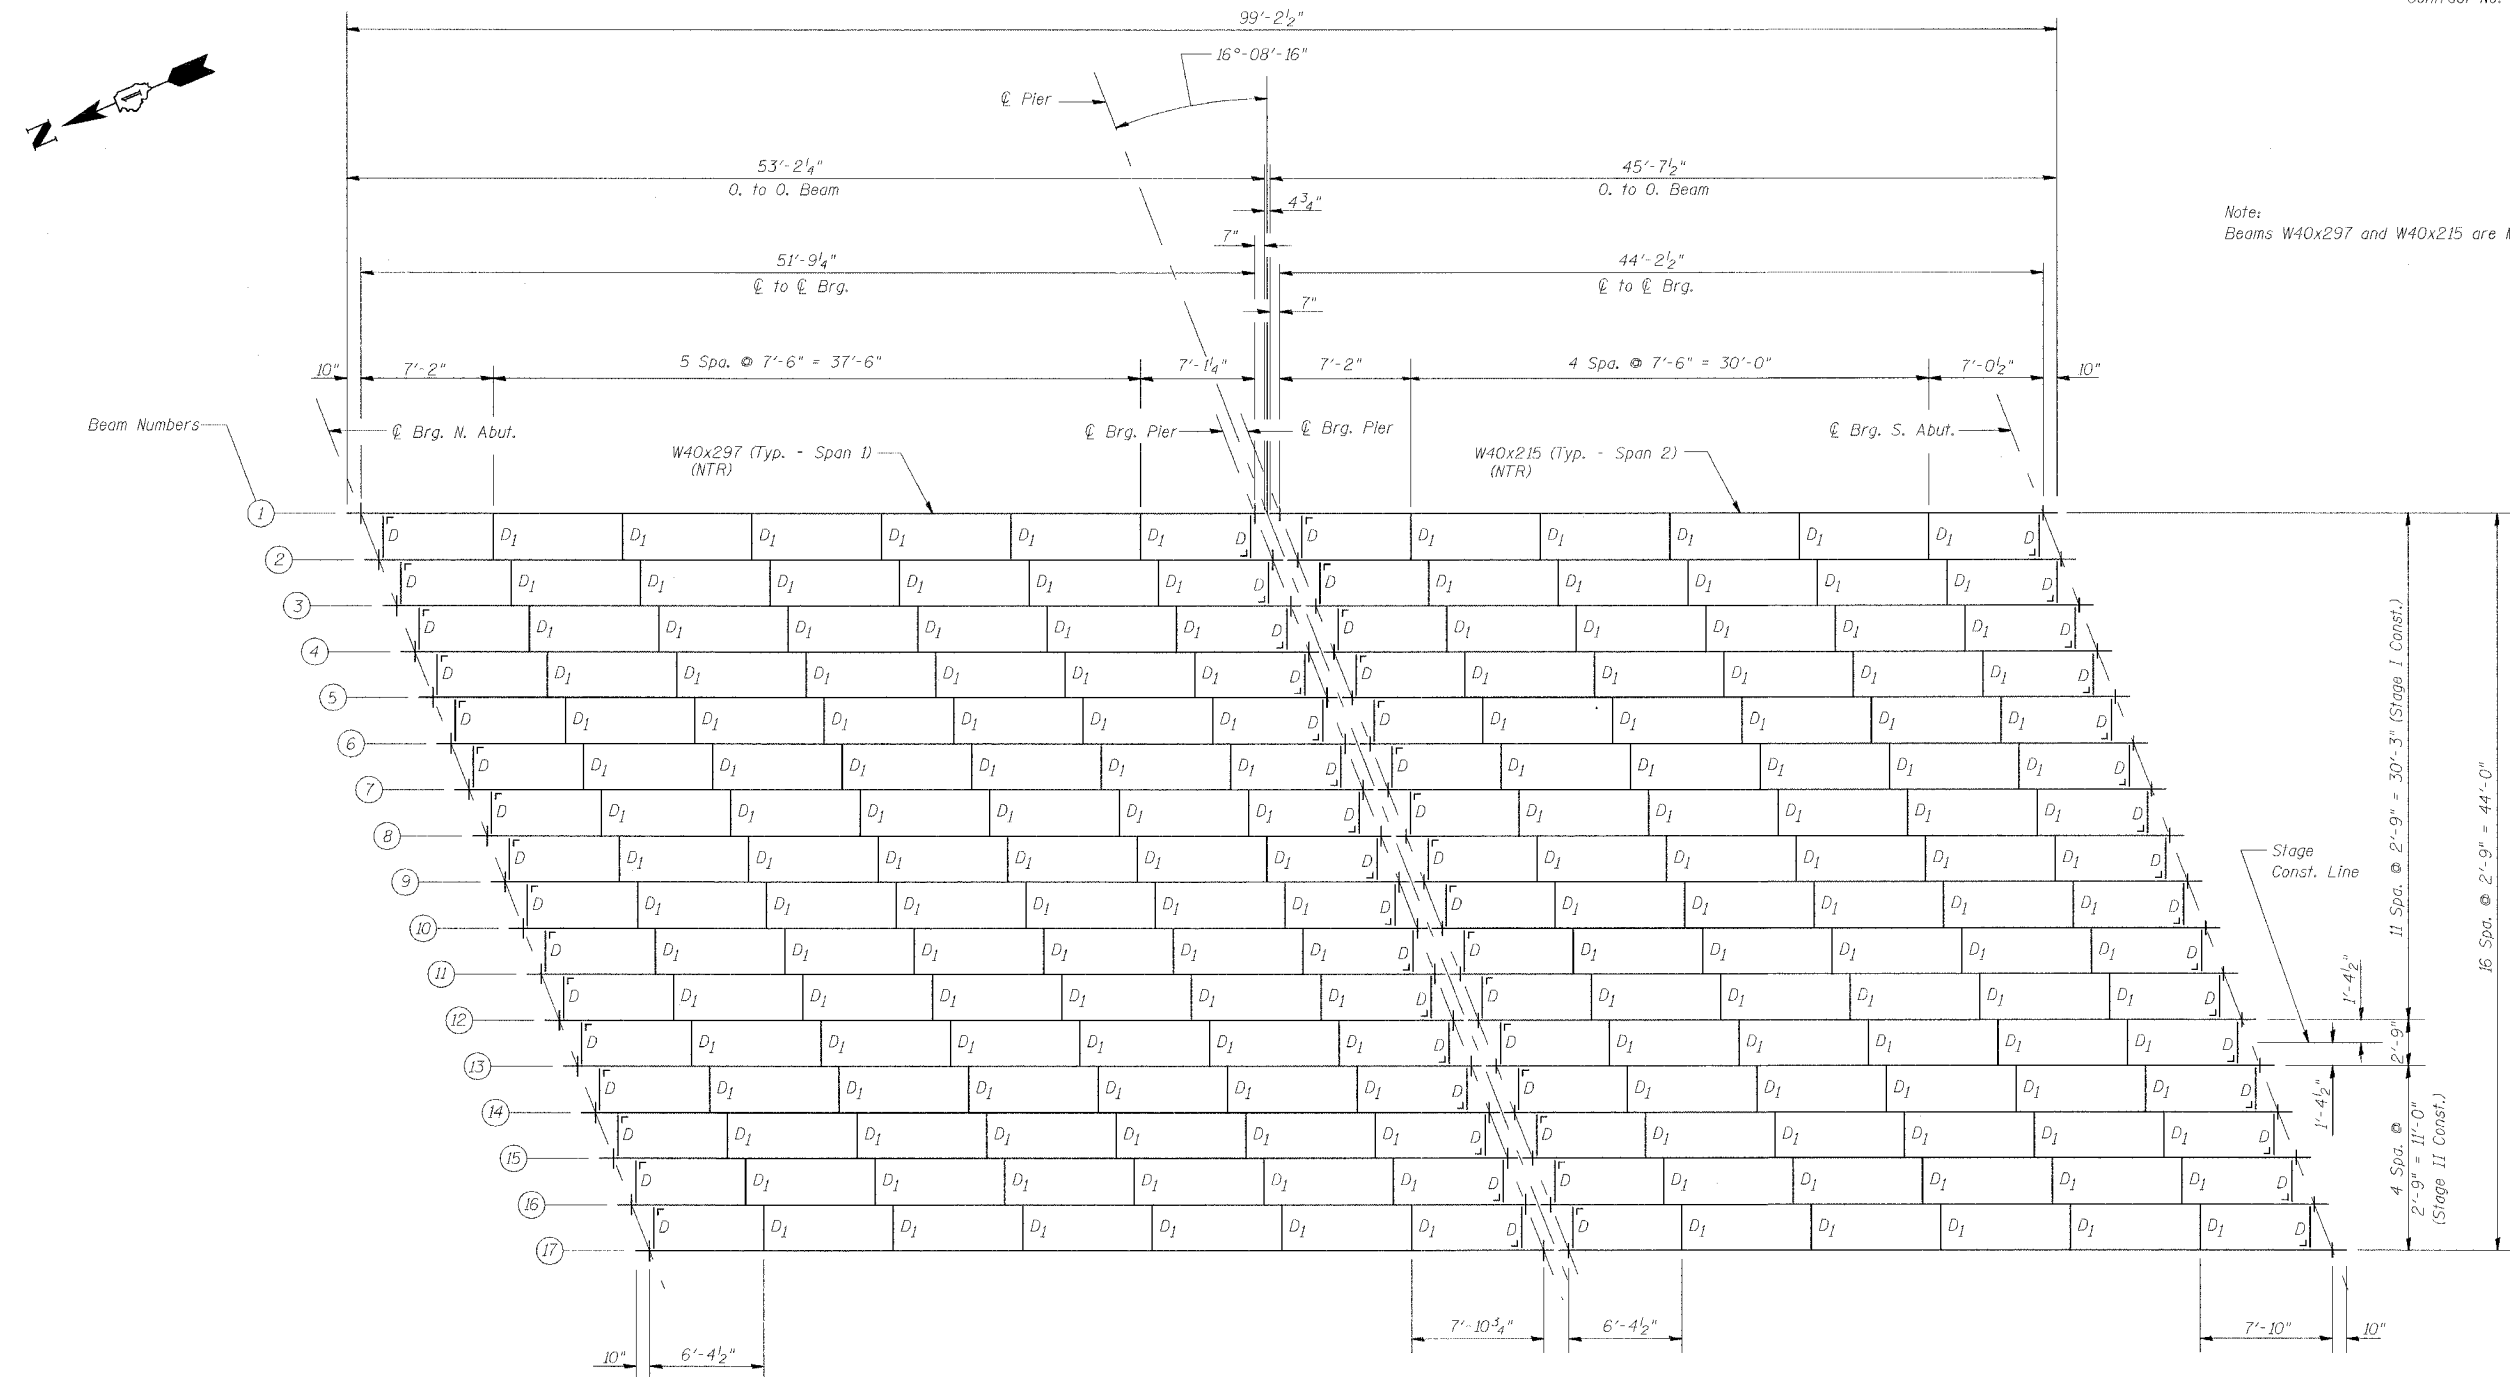

Note:  
Beams W40x297 and W40x215 are M270 Gr. 50 (NTR).

FRAMING PLAN

FRAMING PLAN		Sheet No.
Date 3/27/06	Designed TDN	CN RAILROAD BRIDGE OVER U.S. 6 (159TH STREET) F.A.P. RTE. 351 SECTION 3277R COOK COUNTY STATION 92+24.25 STRUCTURE NO. 016-2754
Revisions	Drawn SRS	
	Checked KWB	
	Approved KWB	
Prepared By:	URS 3040 N. University Ave., Suite 1 Decatur, IL.	10 of 30
		URS Job No. 36430825