


F.A.I. SECTION	COUNTY	TOTAL SHEETS	SHEET NO.
94/90 2003-0291	COOK	344	289
STA. TO STA.	ILLINOIS FED. AID PROJECT		
62581			

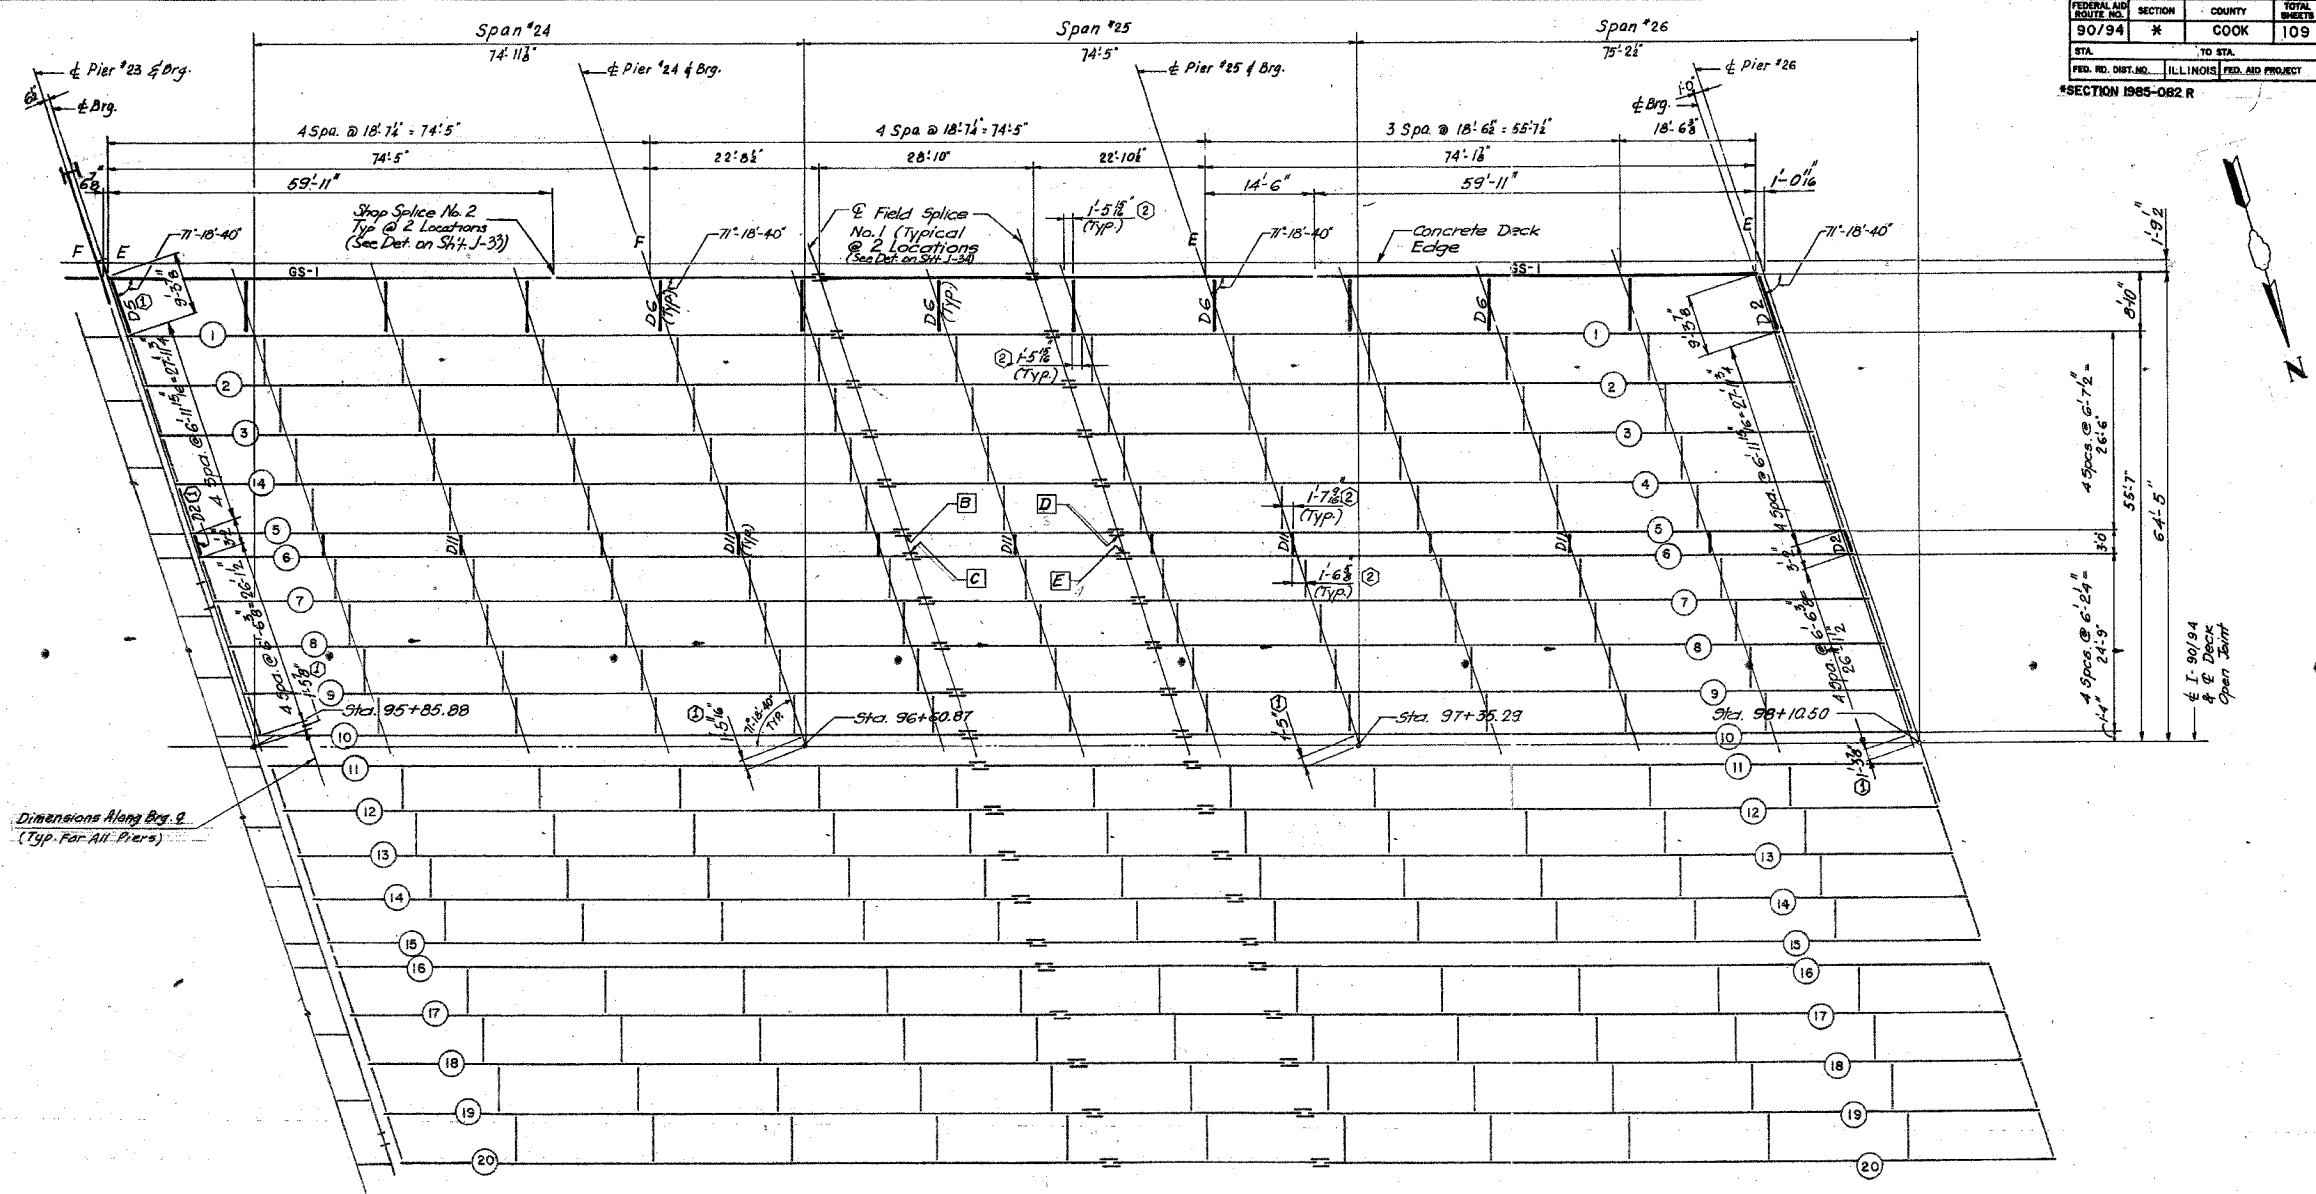

FEDERAL AID ROUTE NO.	SECTION	COUNTY	TOTAL SHEETS	SHEET NO.
90/94	#	COOK	109	29
STA.	TO STA.			
SECTION 1985-082 R				

Dimensions Along Brg. 9
(Typ. For All Piers)

- ① B Field Splice No. 20, Type 4, See Sht. SR-2, Vol. 13 for detail.
- ① C Field Splice No. 21, Type 4, See Sht. SR-2, Vol. 13 for detail.
- ① D Field Splice No. 22, Type 4, See Sht. SR-2 Vol. 13 for detail.
- ① E Field Splice No. 23, Type 4, See Sht. SR-2 Vol. 13 for detail.

Notes:
E = Exp. Brg.
F = Fixed Brg.

For diaphragm detail D1 see sheet no. J33
For diaphragm detail D6 see sheet no. J34
For diaphragm detail D7 see sheet no. J35

PLAN - SPANS 24, 25 & 26

ALL NEW MATERIALS SHOWN ON THIS SHEET ARE FURNISHED UNDER A SEPARATE STEEL FABRICATION CONTRACT (SECTION 1985-081F), UNLESS NOTED OTHERWISE.

SHEET J 29 OF 109

REVISIONS	
Name	Date
① Rev.	1-8-88
② Rev.	2-5-88

STATE OF ILLINOIS
DEPARTMENT OF TRANSPORTATION
F.A.I. ROUTE 90/94 (DAN RYAN EXPRESSWAY)
SECTION 1985-082 R - COOK COUNTY
S.B. MAINLINE RECONSTRUCTION
STRUCTURE 016-1117 (MAINLINE)
FRAMING PLAN SPANS 24 TO 26

Scale: NONE
Date: AUGUST 14, 1987
Drawn By: E.D.
Checked By: Bysk
ENVIRODYNE ENGINEERS INC.
Chicago, Illinois

AS REVISED

BOWMAN, BARRETT & ASSOCIATES INC.
CONSULTING ENGINEERS
Chicago, Illinois
312.228.0100
www.bbandainc.com

FOR INFORMATION ONLY

REVISIONS	
NAME	DATE

ILLINOIS DEPARTMENT OF TRANSPORTATION
F.A.I. 94/90 (DAN RYAN EXPRESSWAY)
SB DAN RYAN ELEVATED BRIDGE
REPAIR FROM 15TH TO 28TH STREETS
EXISTING PLAN INFORMATION
SN 016-1117 & 016-1067

SCALE: NTS
DATE: 5/25/2006
DRAWN BY: MTR
CHECKED BY: BLU

1985-082 R SHEETS 680.21 EP-DIG-1172.dgn 35/5/03 PM 5/23/2006