



F.A.I.	SECTION	COUNTY	TOTAL SHEETS	SHEET NO.
94/90	2003-0291	COOK	344	291
STA.		TO STA.		
FED. ROAD DIST. NO.		ILLINOIS FED. AID PROJECT		
62581				

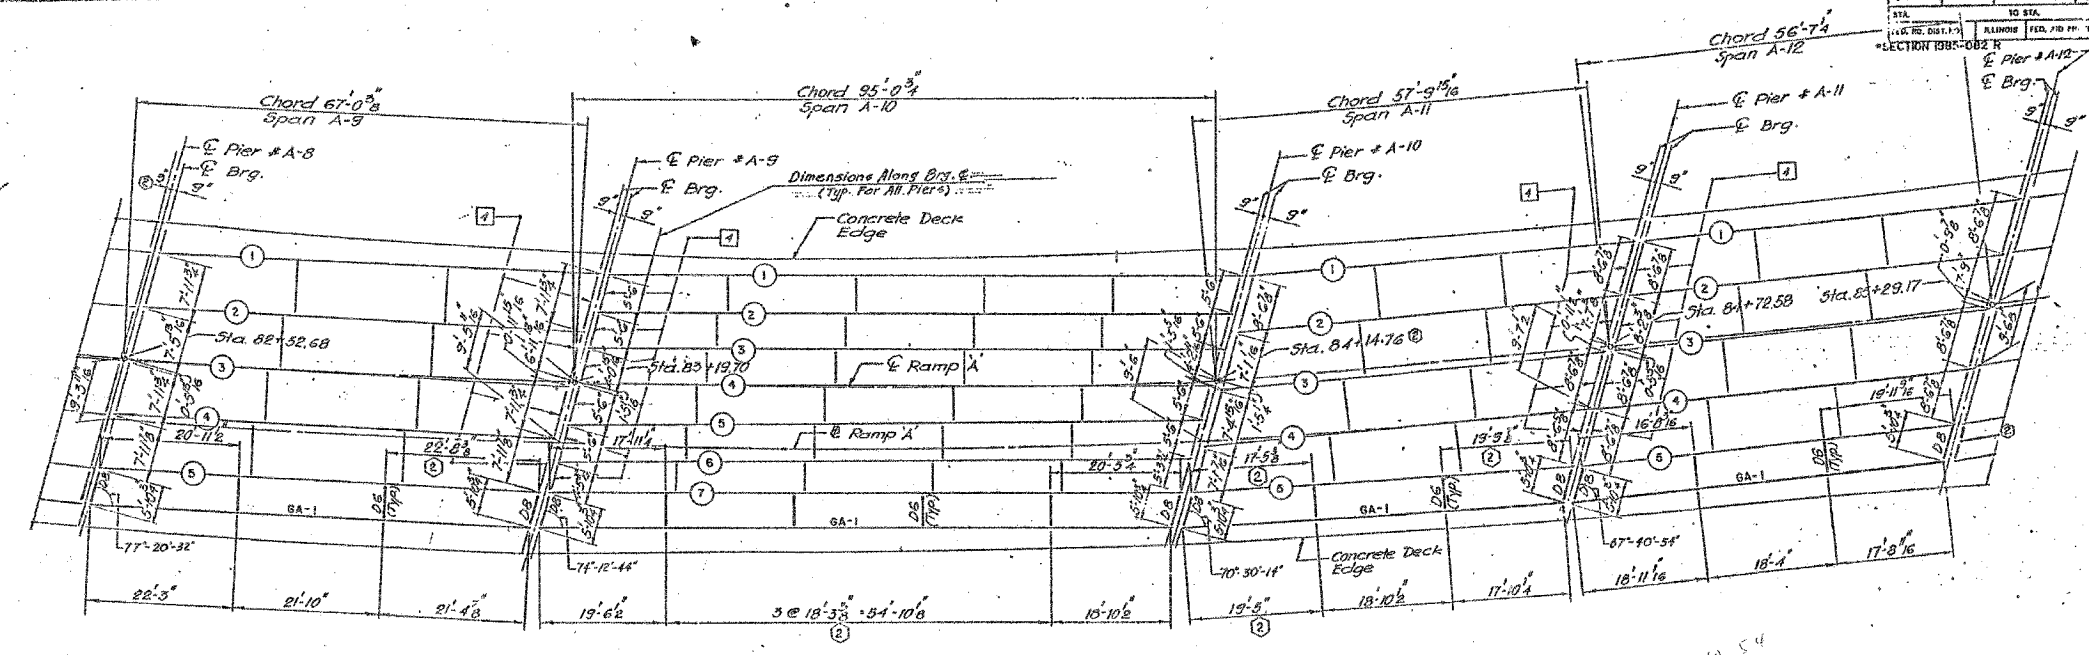

PLAN - SPANS A-9, A-10, A-11 & A-12

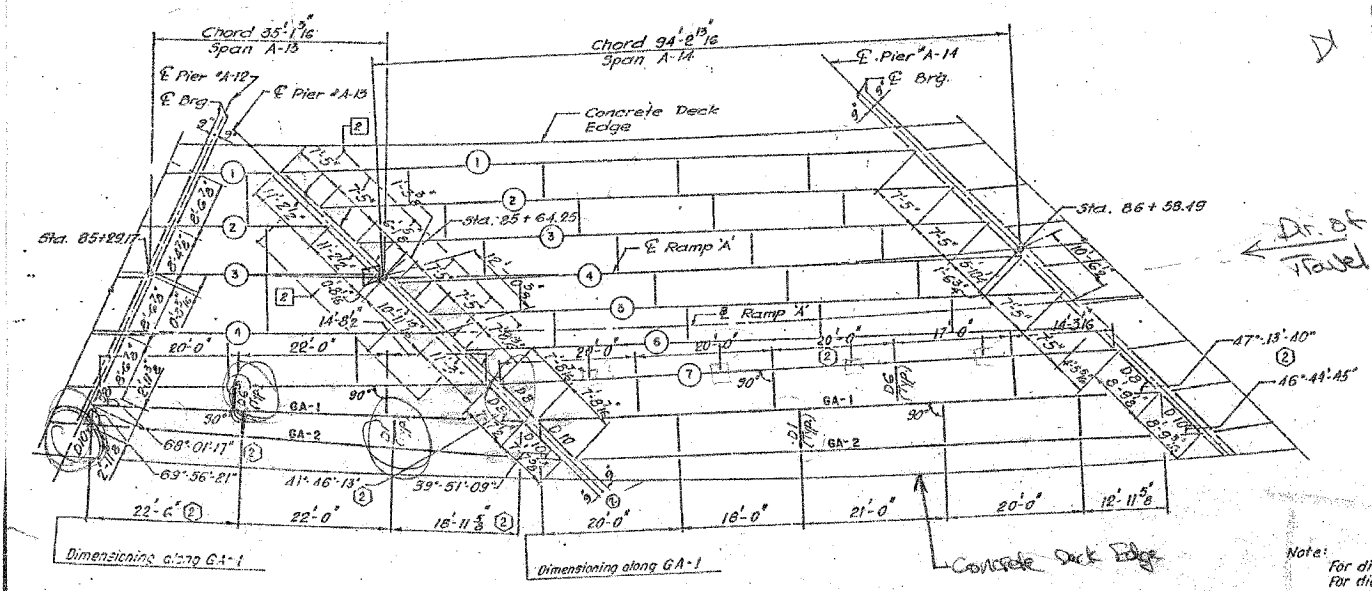

PLAN - SPANS A-13 & A-14

D6 D10

Dr. of 1/4" = 1'

ALL NEW MATERIALS SHOWN ON THIS SHEET ARE FURNISHED UNDER A SEPARATE STEEL FABRICATION CONTRACT (SECTION 1905-001F), UNLESS NOTED OTHERWISE.

AS REVISED

SHEET J 21 OF 109

REVISIONS	
Name	Date
(1) Rev.	1-8-83
(2) Rev.	2-5-88

STATE OF ILLINOIS
DEPARTMENT OF TRANSPORTATION
F.A.I. ROUTE 90/94 (DAN RYAN EXPRESSWAY)
SECTION 1905-002 R - COOK COUNTY
S.B. MAINLINE RECONSTRUCTION
STRUCTURE 016-1067 (RAMP A)
FRAMING PLAN SPANS A9 TO A14
Scale: NONE
Date: AUGUST 14, 1987
Ch: MTR By: SK
ENVIRONMENTAL ENGINEERS INC.
Chicago, Illinois

Note:
For diaphragm detail D1 see sheet no. J33
For diaphragm detail D6 see sheet no. J34
For diaphragm details D8 and D10 see sheet no. J35

- (1) (4) End Cross Frame, Type D8, See Sheet SR-3 Vol 13 For Details
- (1) (2) End Cross Frame, Type D10, See Sheet SR-3 Vol 13 For Details

FOR INFORMATION ONLY

REVISIONS	
NAME	DATE

ILLINOIS DEPARTMENT OF TRANSPORTATION
F.A.I. 94/90 (DAN RYAN EXPRESSWAY)
SB DAN RYAN ELEVATED BRIDGE
REPAIR FROM 15TH TO 28TH STREETS
EXISTING PLAN INFORMATION
SN 016-1117 & 016-1067
SCALE: NTS
DATE: 5/25/2006
DRAWN BY: MTR
CHECKED BY: BLU

BOWMAN, BARRETT & ASSOCIATES INC.
CONSULTING ENGINEERS
Chicago, Illinois
312.228.0100
www.bbainc.com

3-55940-PM 5/23/2006