
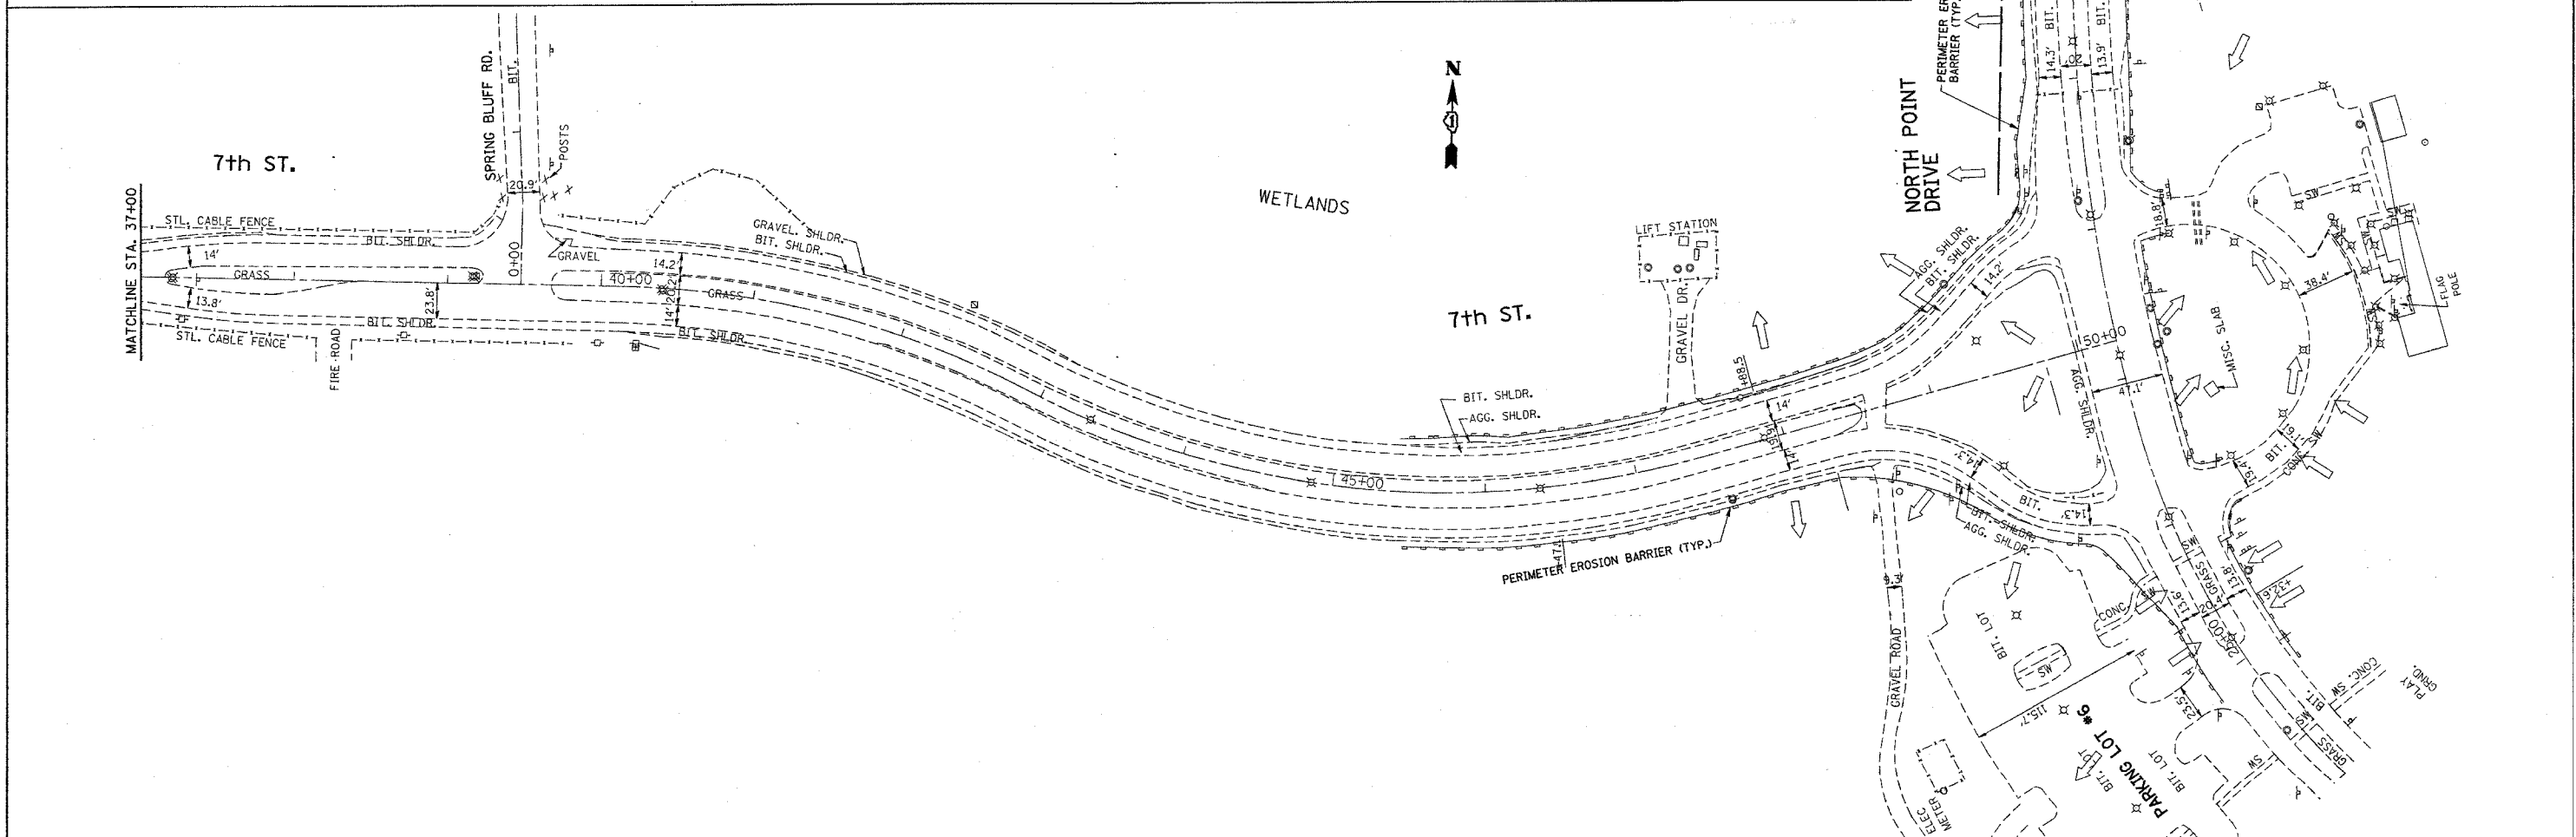


CONTRACT NO. 62745

F.A. RTE.	SECTION	COUNTY	TOTAL SHEETS	SHEET NO.
*	2004-025-RS	LAKE	116	44

STA.	TO STA.
FED. ROAD DIST. NO.	ILLINOIS FED. AID PROJECT

* PARK ROADS
IDNR FILE NO. 2-03-025

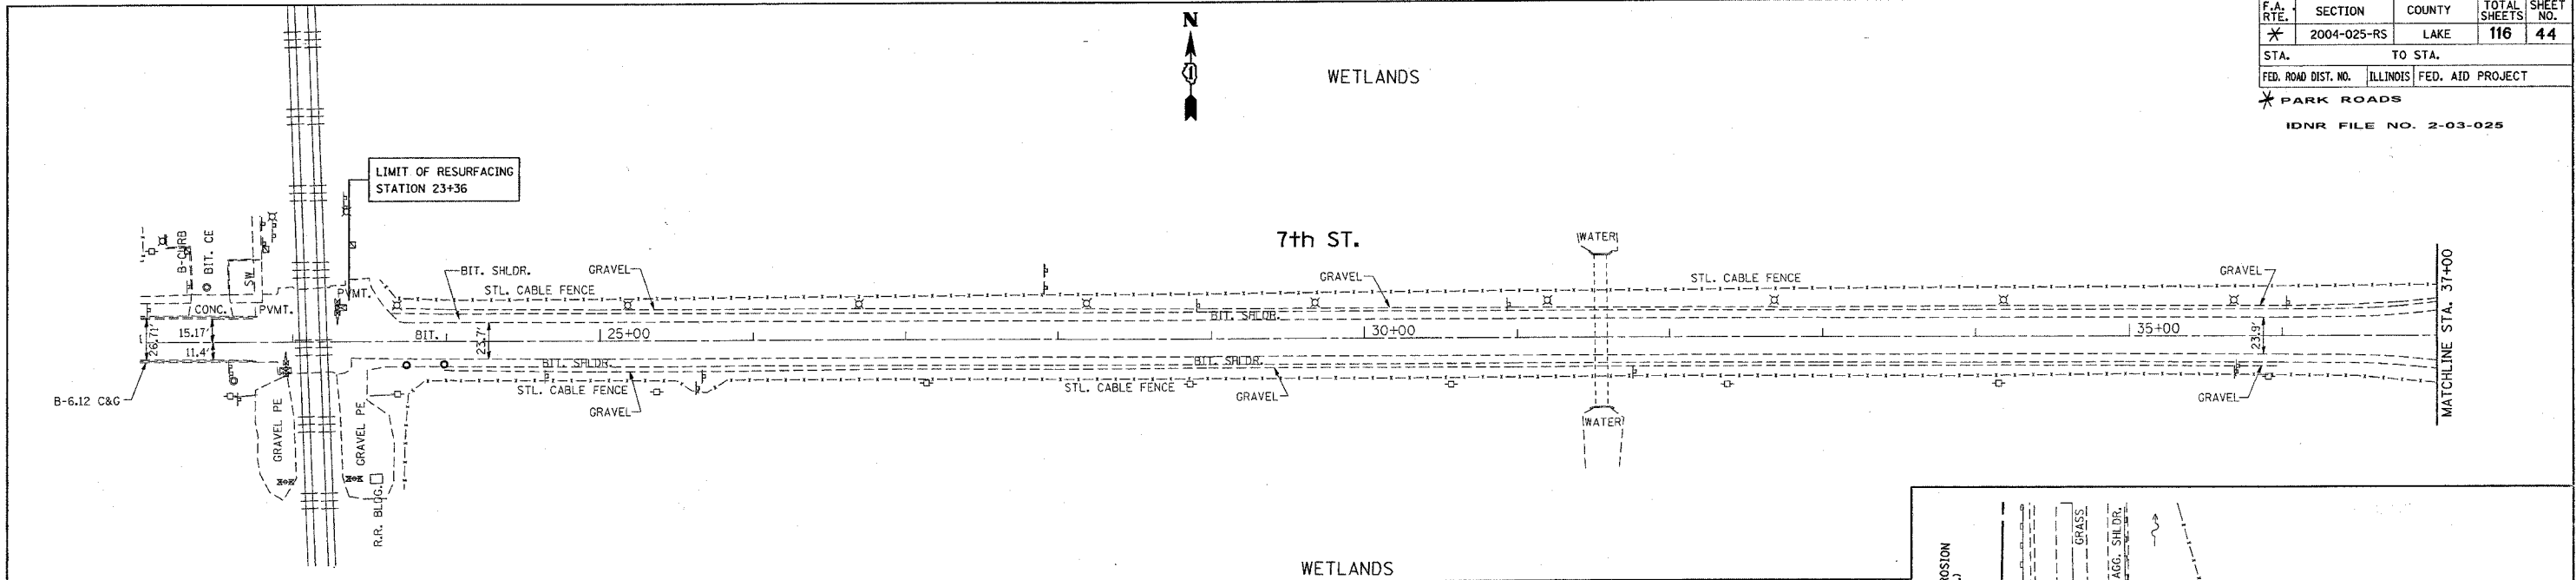

PLOT DATE = 12/29/2005
 FILE NAME = c:\p\projects\p134482\ah_levision.dgn
 PLOT SCALE = 50.000000 / IN.
 USER NAME = greglismost

REVISIONS	
NAME	DATE

ILLINOIS DEPARTMENT OF TRANSPORTATION

EROSION CONTROL PLAN
NORTH POINT MARINA
NORTH POINT DR.

SCALE: VERT. 1"=50'
 HORIZ. 1"=50'
 DATE: 12/29/2005

DRAWN BY _____
 CHECKED BY _____