


F.A. RTE.	SECTION	COUNTY	TOTAL SHEETS	SHEET NO.
X	2004-025-RS	LAKE	116	46

STA. TO STA.
FED. ROAD DIST. NO. ILLINOIS FED. AID PROJECT

* PARK ROADS
IDNR FILE NO. 2-03-025

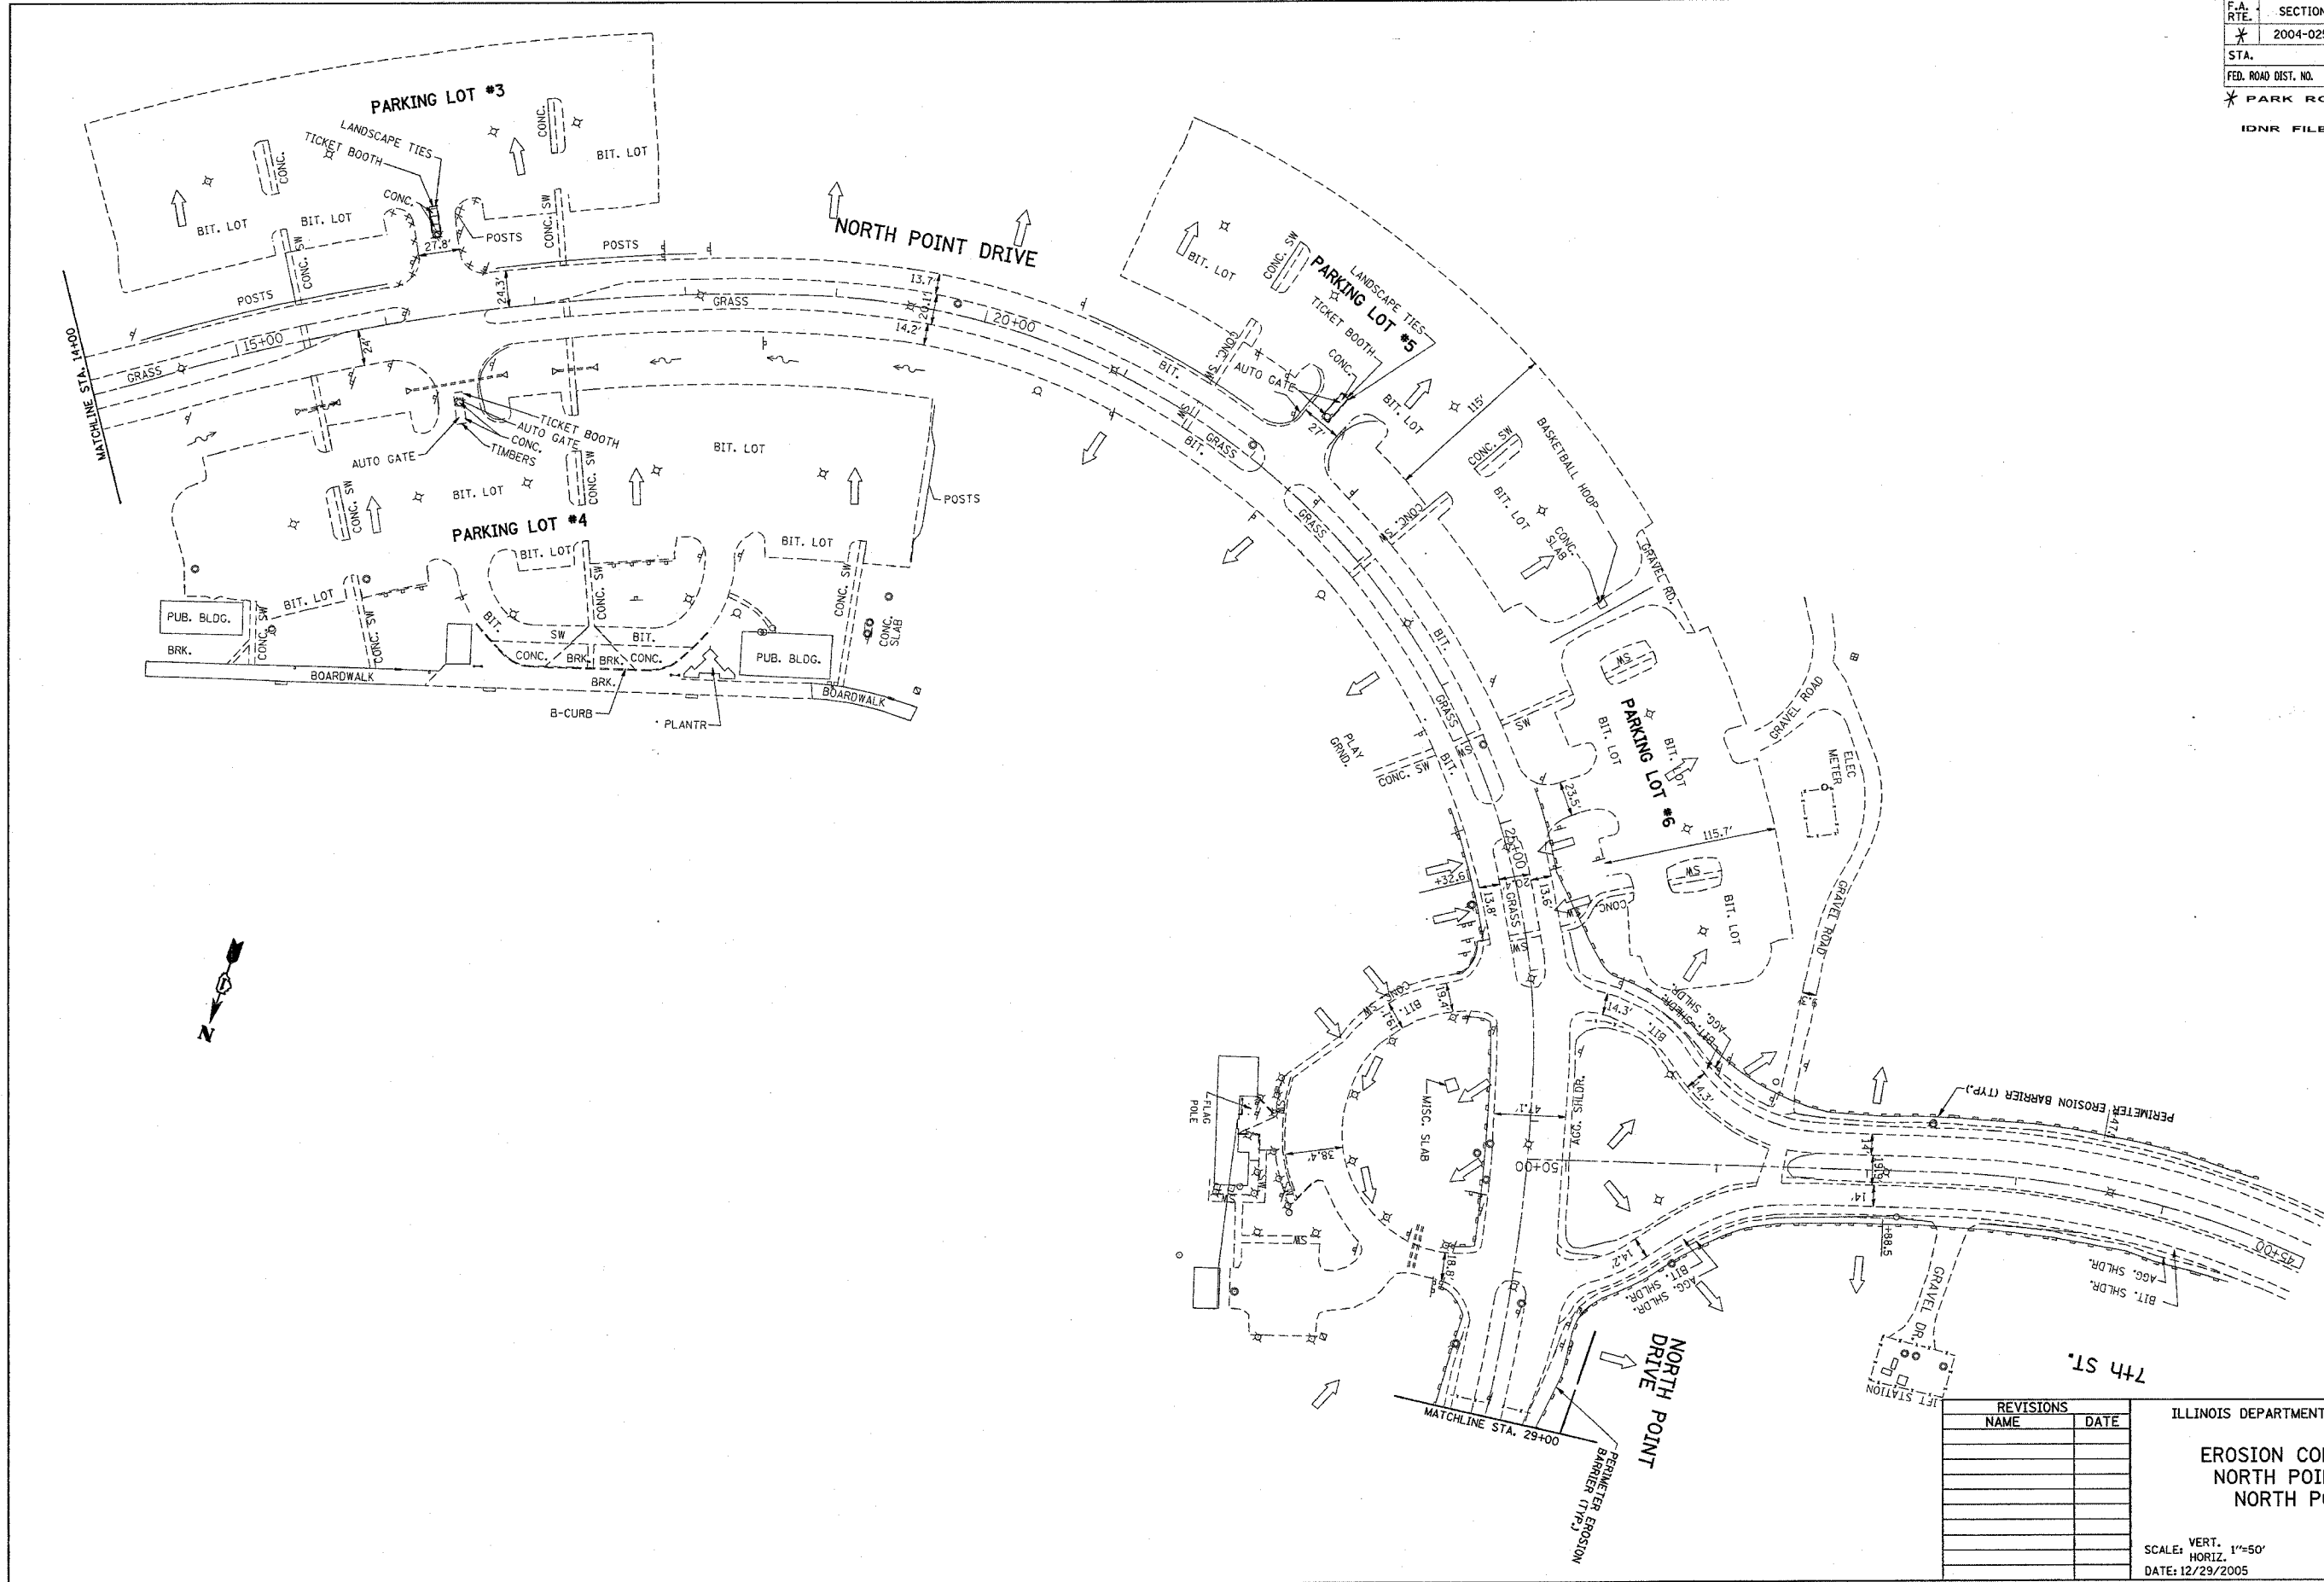

PLOT DATE = 12/29/2005
 FILE NAME = s:\projects\134482\h1_erosion.dgn
 PLOT SCALE = 1"=50'
 USER NAME = spjlanost

REVISIONS	
NAME	DATE

ILLINOIS DEPARTMENT OF TRANSPORTATION
EROSION CONTROL PLAN
NORTH POINT MARINA
NORTH POINT DR.
 SCALE: VERT. 1"=50'
 HORIZ. DATE: 12/29/2005
 DRAWN BY
 CHECKED BY