


F.A. RTE.	SECTION	COUNTY	TOTAL SHEETS	SHEET NO.
*	2004-025-RS	LAKE	116	48

STA. TO STA.
FED. ROAD DIST. NO. ILLINOIS FED. AID PROJECT

* PARK ROADS
IDNR FILE NO. 2-03-025

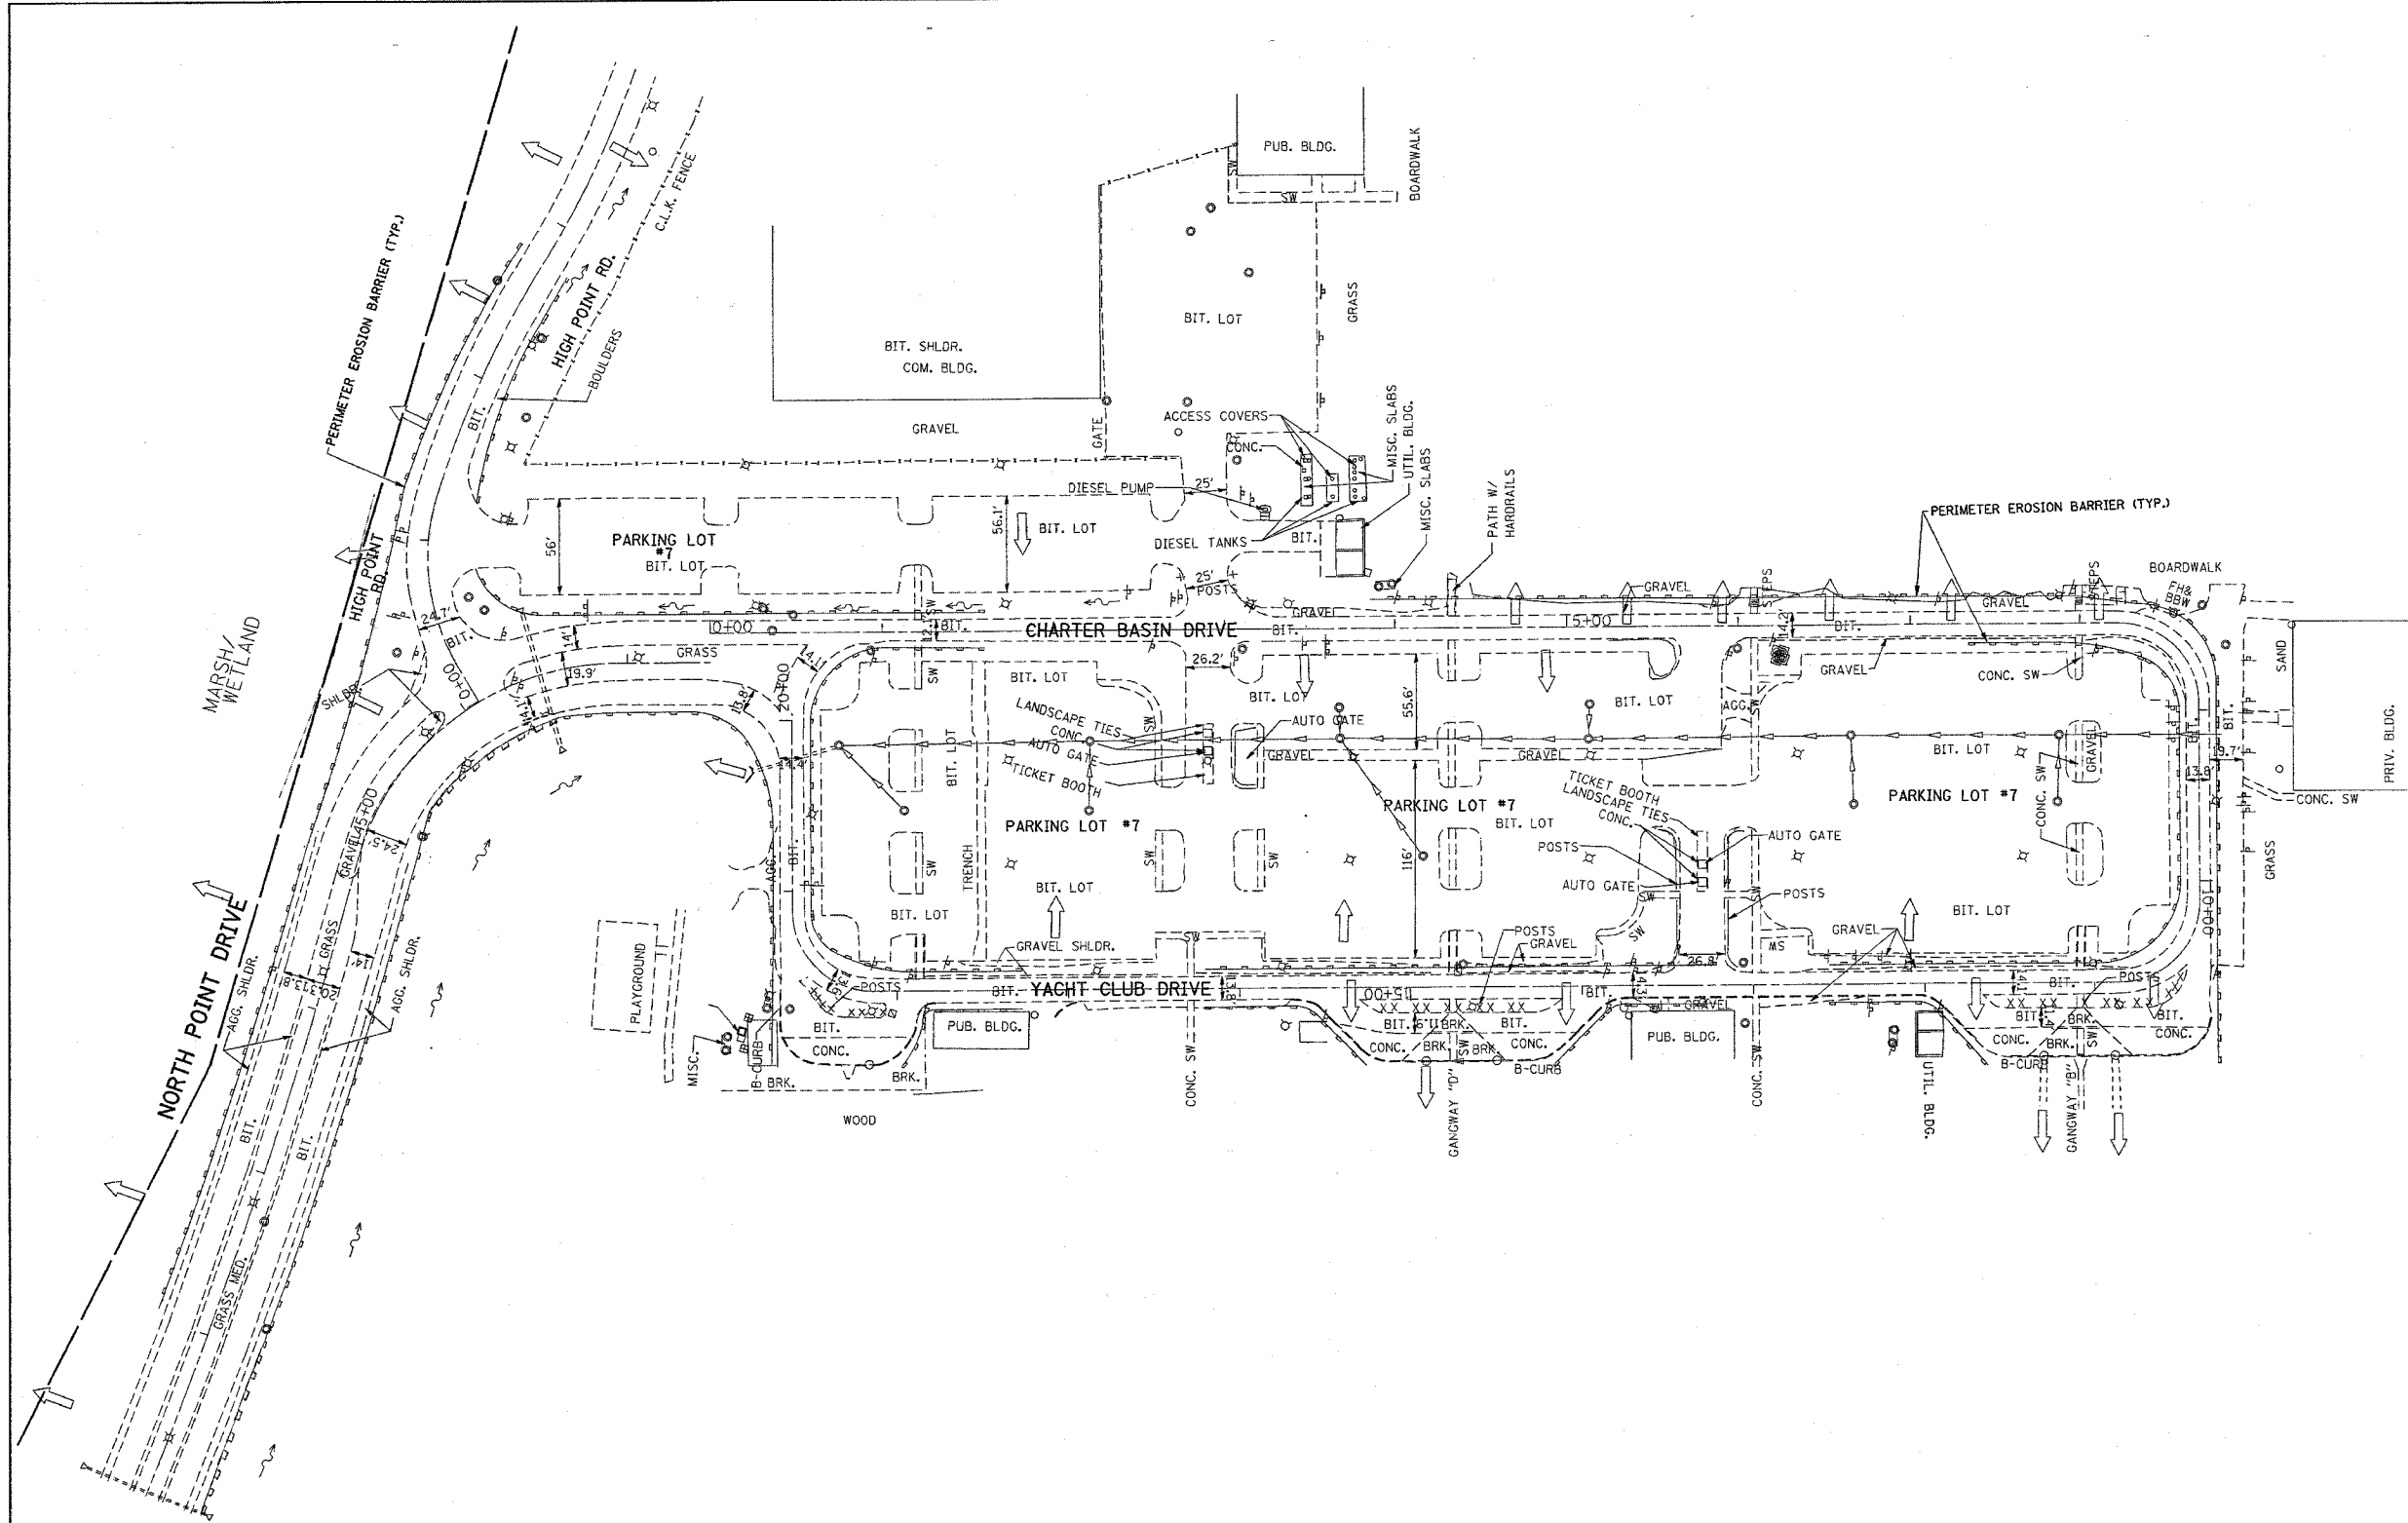

PLOT DATE = 12/29/2005
FILE NAME = c:\projects\p134482\ah_erosion.dgn
PLOT SCALE = 1/8"=1'-0"
USER NAME = greglamot

REVISIONS	
NAME	DATE

ILLINOIS DEPARTMENT OF TRANSPORTATION
EROSION CONTROL PLAN
NORTH POINT MARINA
YACHT CLUB DRIVE
SCALE: VERT. 1"=50'
HORIZ. 1"=50'
DATE: 12/23/2005
DRAWN BY
CHECKED BY