
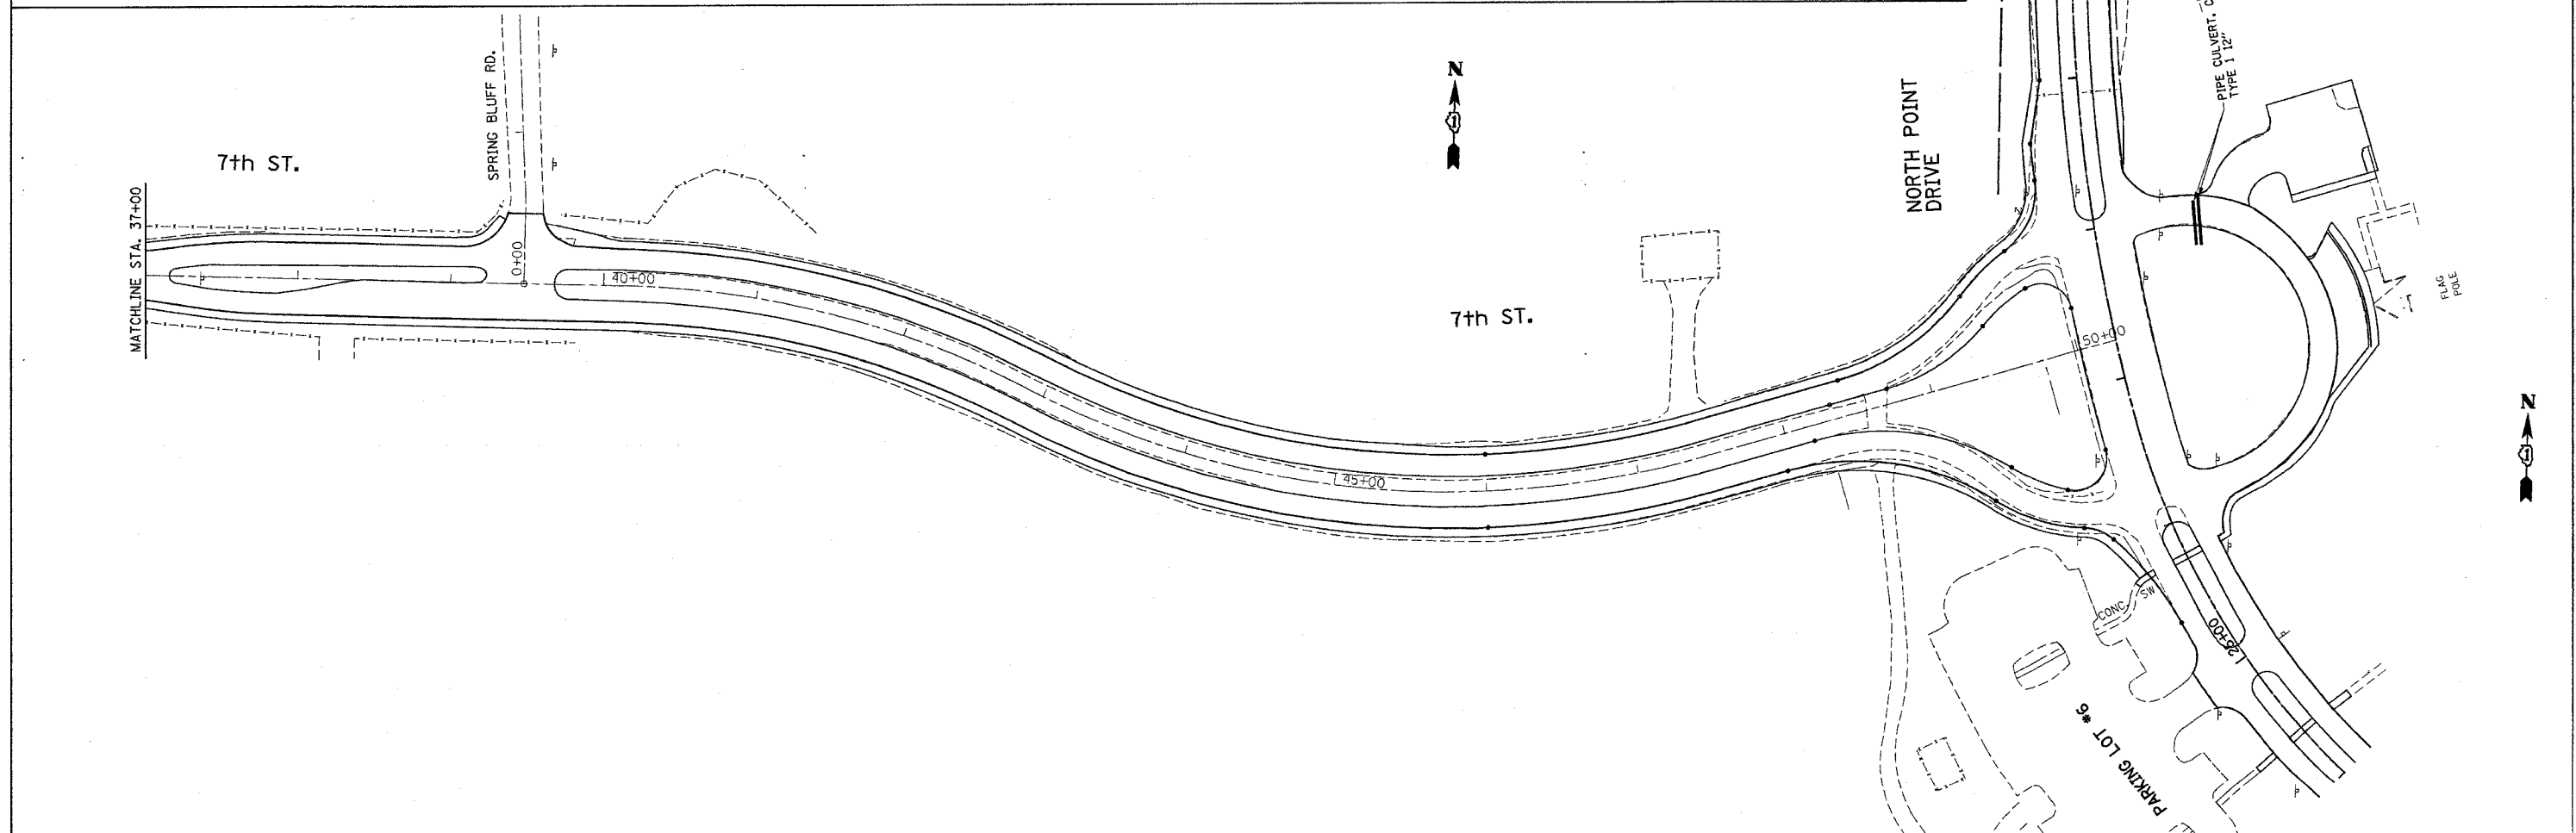


F.A. RTE.	SECTION	COUNTY	TOTAL SHEETS	SHEET NO.
*	2004-025-RS	LAKE	116	56
STA.	TO STA.			
FED. ROAD DIST. NO.	ILLINOIS	FED. AID PROJECT		
* PARK ROADS				

IDNR FILE NO. 2-03-025

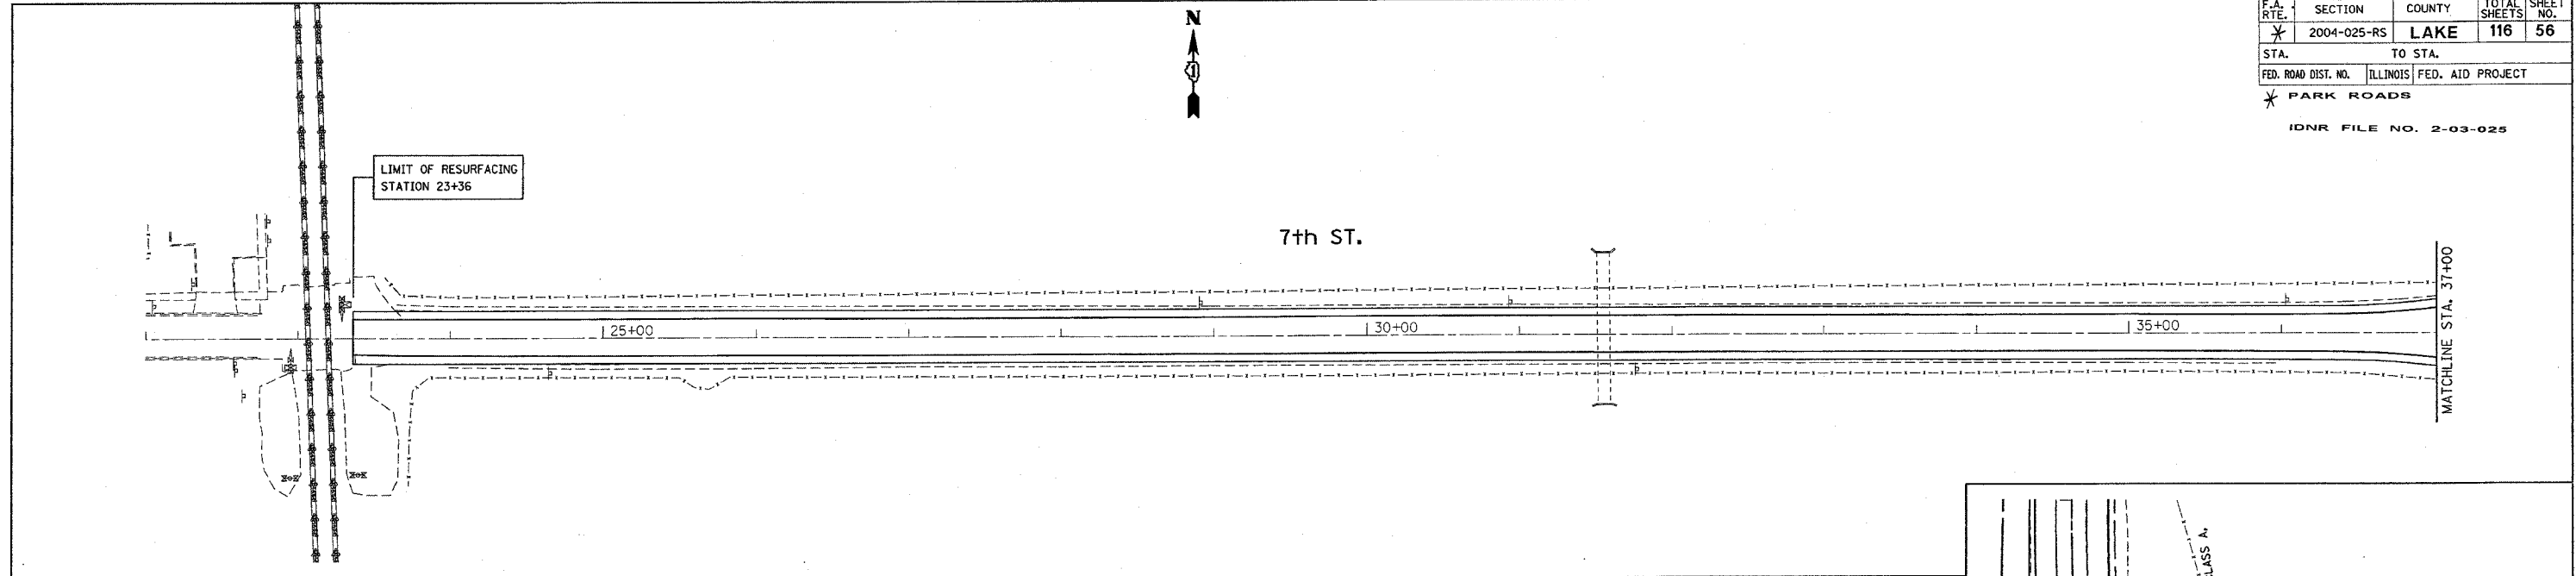

REVISIONS	
NAME	DATE

ILLINOIS DEPARTMENT OF TRANSPORTATION
**NORTH POINT MARINA
 7th STREET
 PROPOSED DRAINAGE PLAN**

SCALE: VERT. 1"=50'
 HORIZ. 1"=50'
 DATE: 1/6/2006

DRAWN BY
 CHECKED BY

* NOTE: INVERT ELEVATIONS FOR PROPOSED PIPE CULVERTS TO BE DETERMINED BY RESIDENT ENGINEER.

PLOT DATE = 1/6/2006
 FILE NAME = c:\projects\p134402\ah.drain.dgn
 PLOT SCALE = 1/8"=1'-0" / IN.
 USER NAME = dpryke@idnr