


F.A.P. RTE.	SECTION	COUNTY	TOTAL SHEETS	SHEET NO.
742	40-M	WINNEBAGO	165	61
STA.		TO STA.		
FED. ROAD DIST. NO.		ILLINOIS FED. AID PROJECT		

# R.O.W, EASEMENT, AND EROSION CONTROL

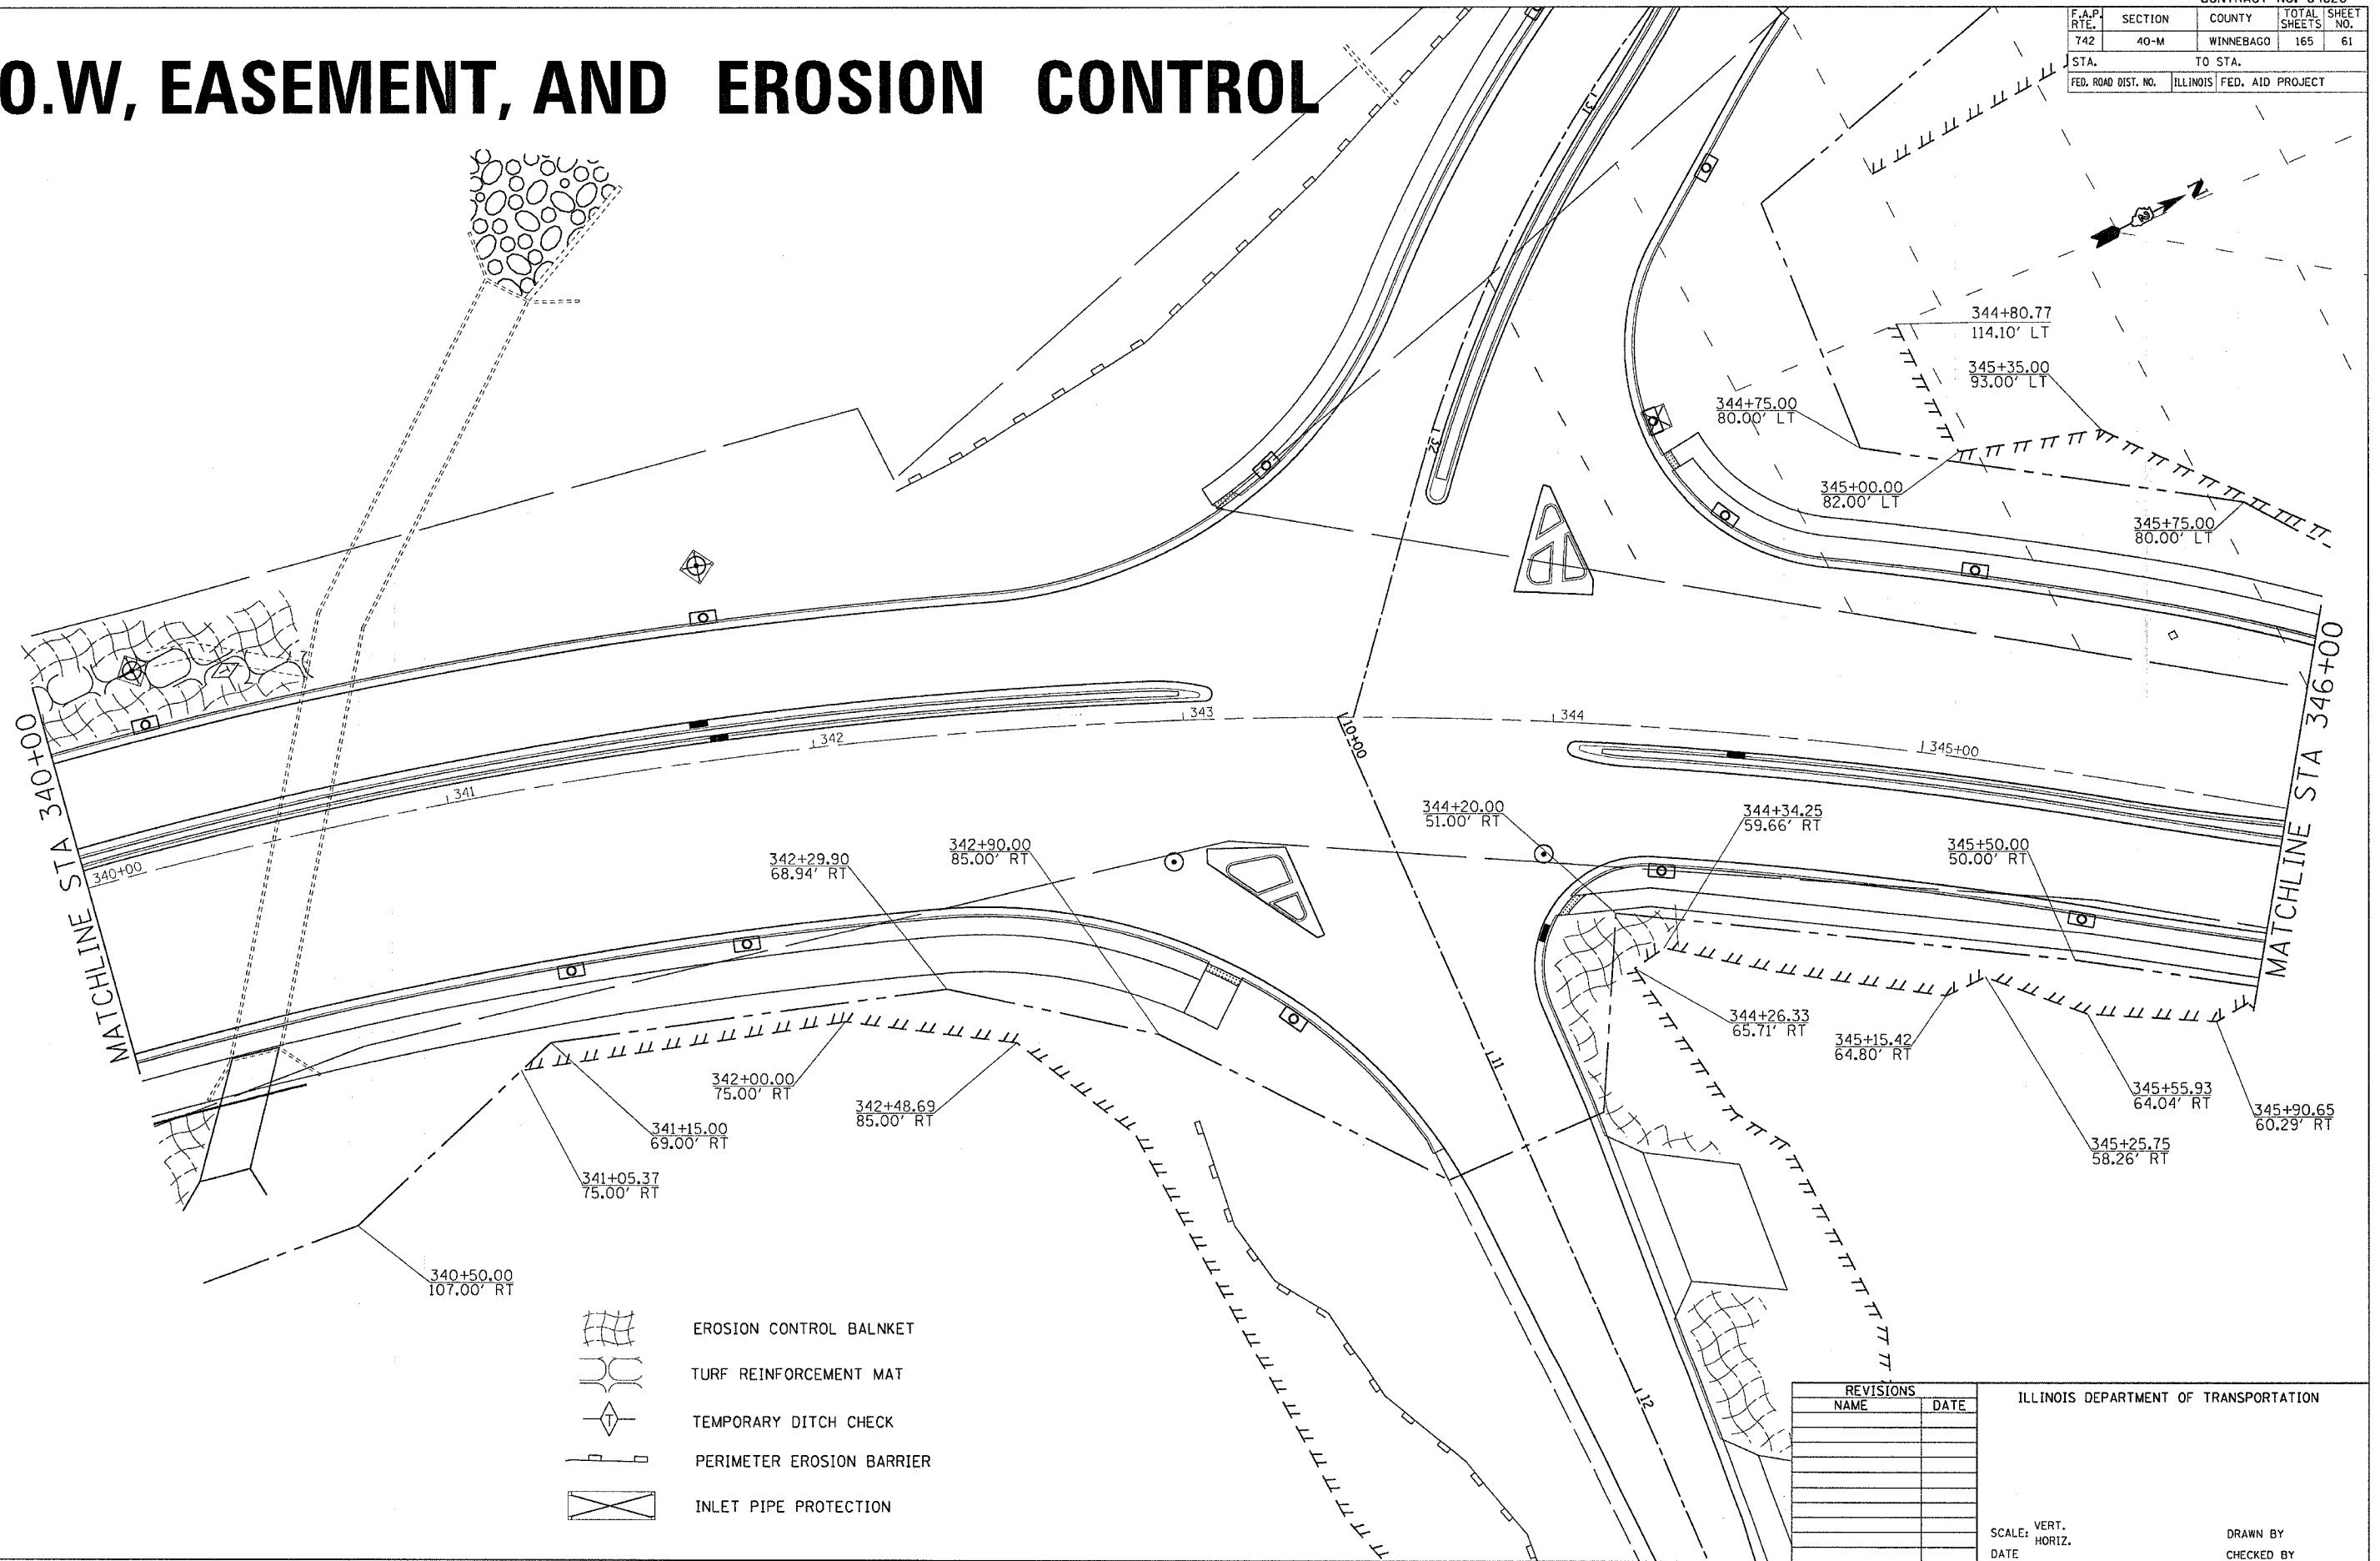

PLOT DATE = Mon Apr 05 11:28:52 2005  
 PLOT SCALE = 20.00' / 1" = 1" = 20.00'  
 USER NAME = jordanhd